




Samb. 104 3 lundir bygginga-  
 notkna p. 15.9 1982  
 BYGGINGAVALDINGIN  
 Í HAFNARFIRÐI  
 =. Sigurðsson

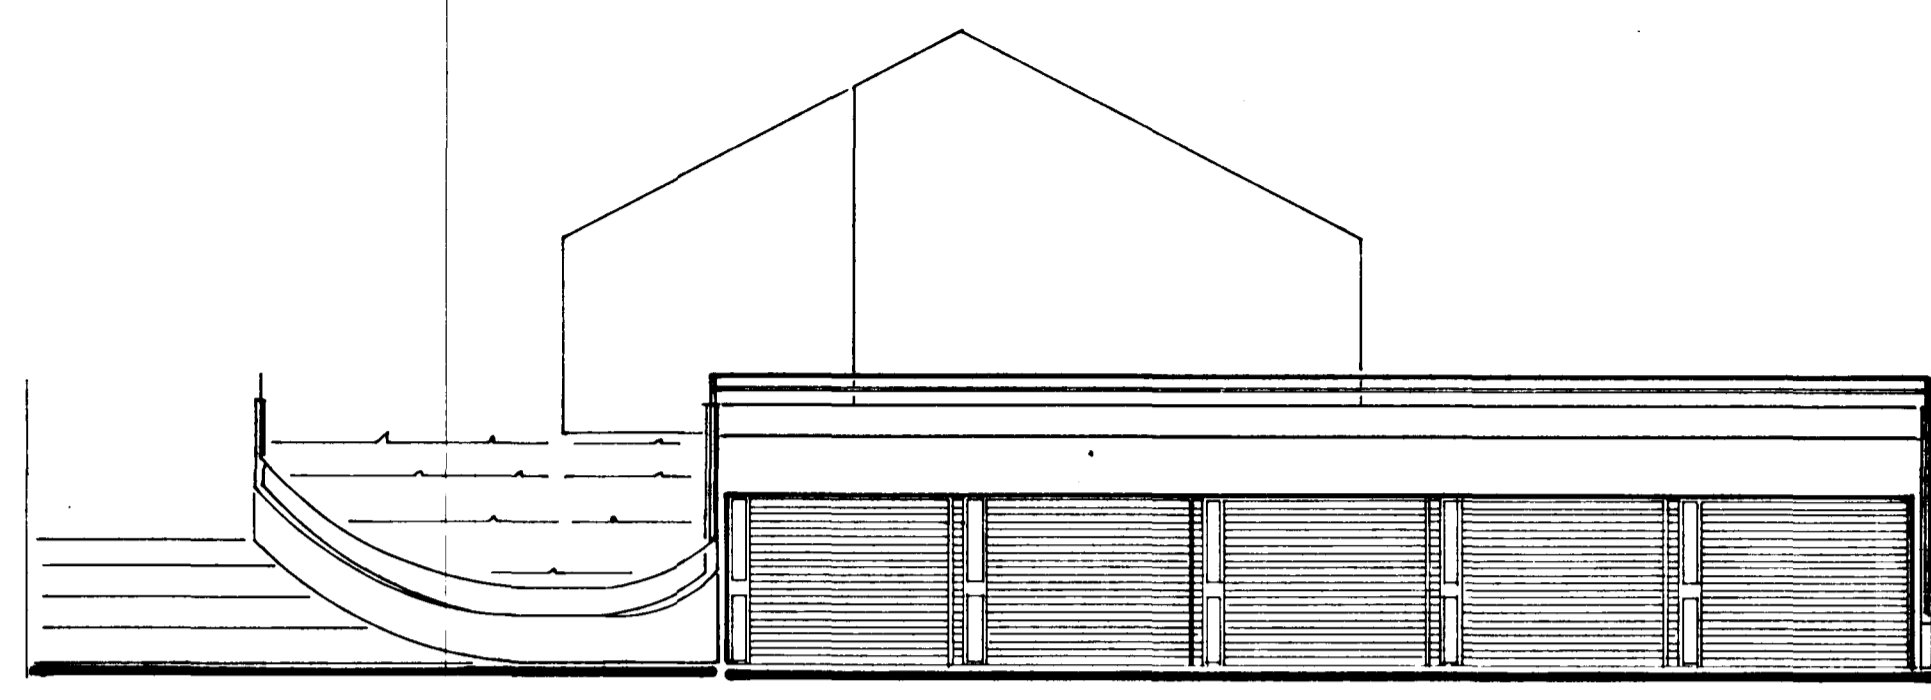

ÚTLIT

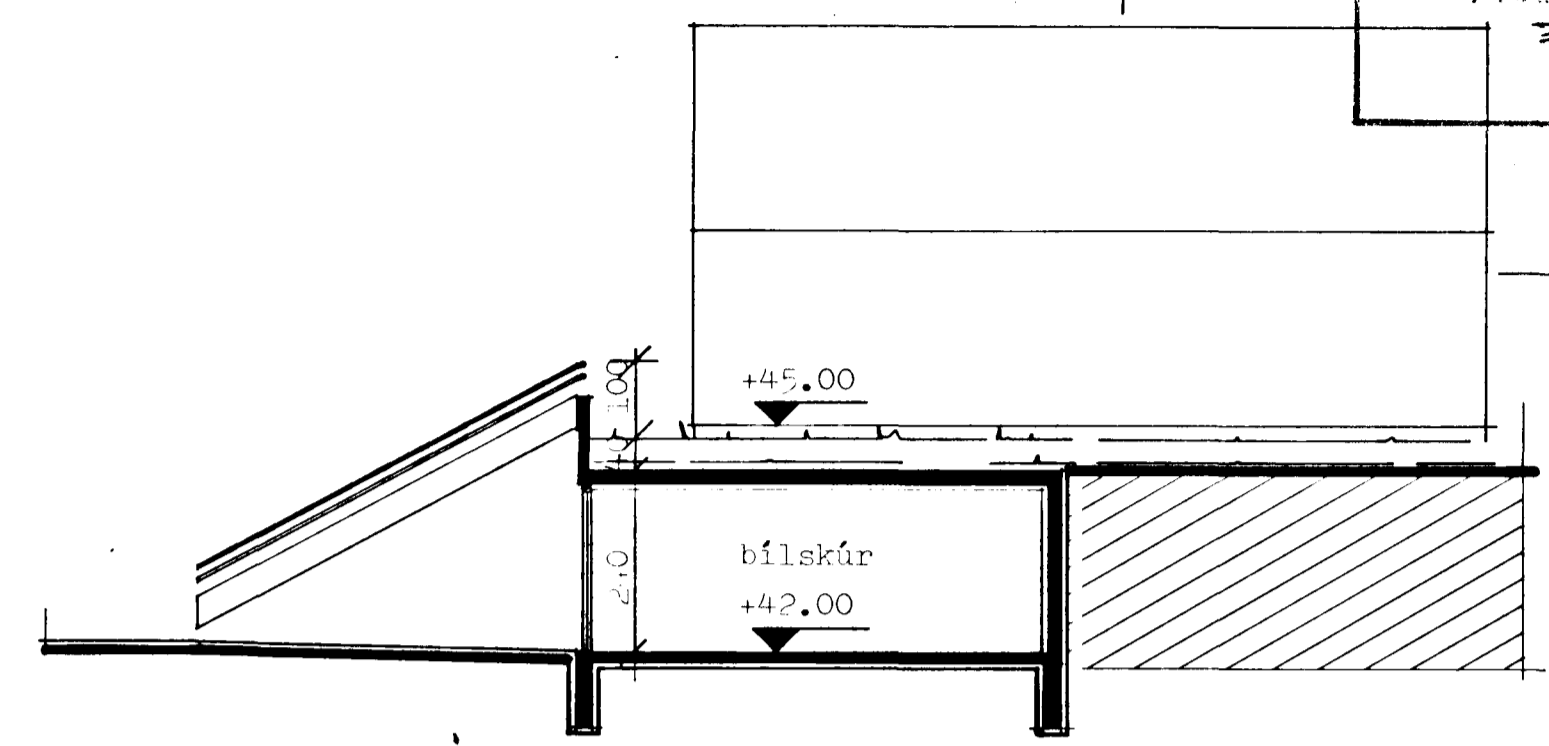

SNEIDING

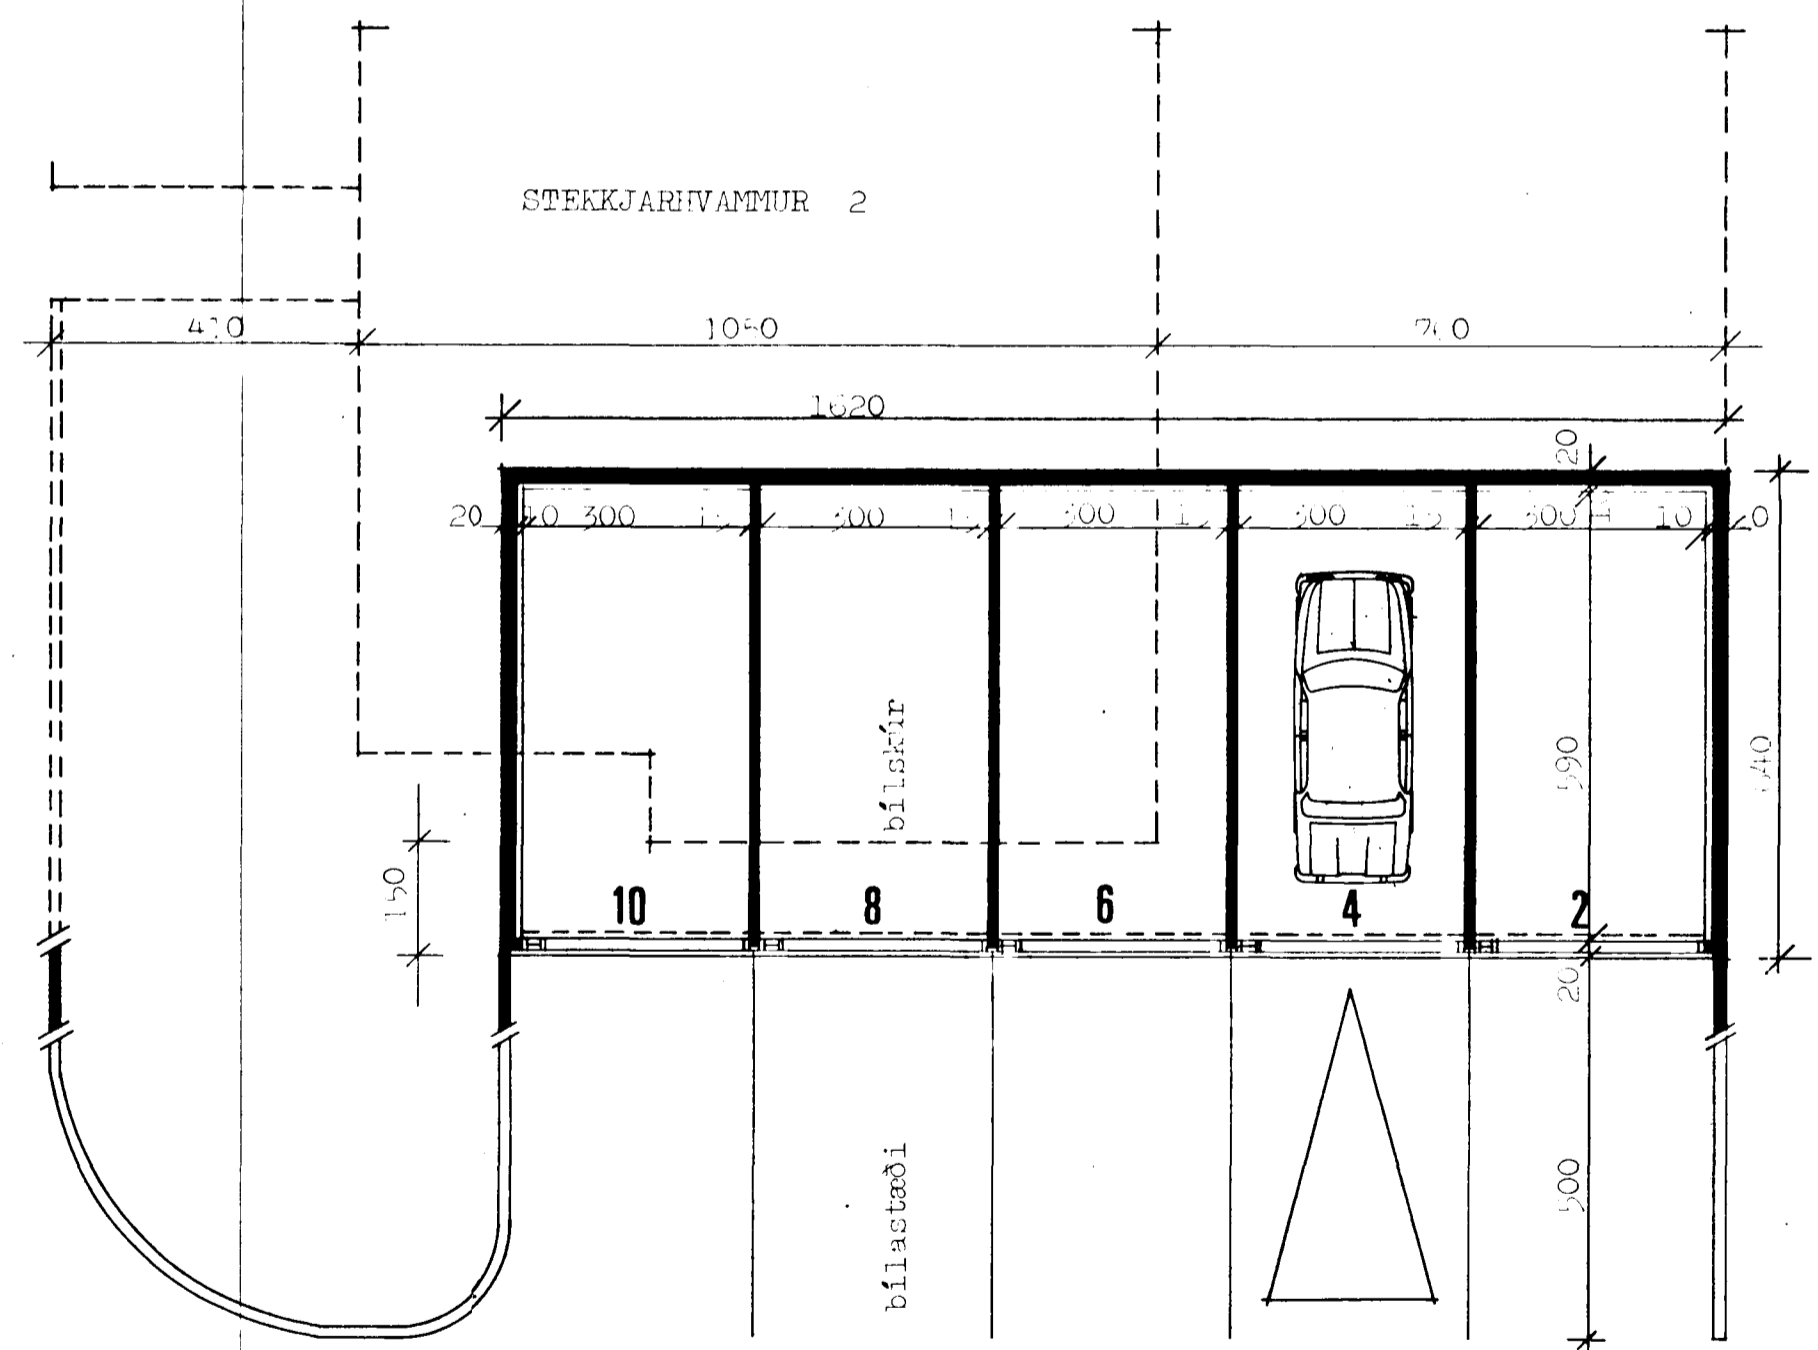

GRUNNMYND

- 8290-0020
- 01 b/lg.
- 02 HR 2
- 03 " 4
- 04 " 6
- 05 " 8
- 06 " 10

<b>TEIKNISTOFA</b>		STEKKJARIVARMUR 2-10. Hafnarfirði	
GYLFI GUDJÓNSSON		ADALTEIKNING	VERK 82-101
INGIMUNDUR SVEINSSON		Bílskúr, útlit,	BLAD
ARKITEKTAR FAI DSA		sneiding og grunnmynd	<b>106</b>
SKÓLAVORDUSTÍG 3, 101 RVK SÍMAR 28740 OG 14990		REYKJAVÍK 1982 - 05	
HANNAÐ Gy. is	TEIKNAD hb	BREYTT 1982-09 hk,	
KVAFDI 1:100			