


AFSTADA 1:200


OFNASKRÁ

NR	HITATAP KCAL/T	MESTA HÆÐ	MESTA LENGD
001	1070	60	200
002	950	60	200
003	950	60	200
004	950	60	200
005	1070	60	200

A OFNUM SEU RETUR KRANAR

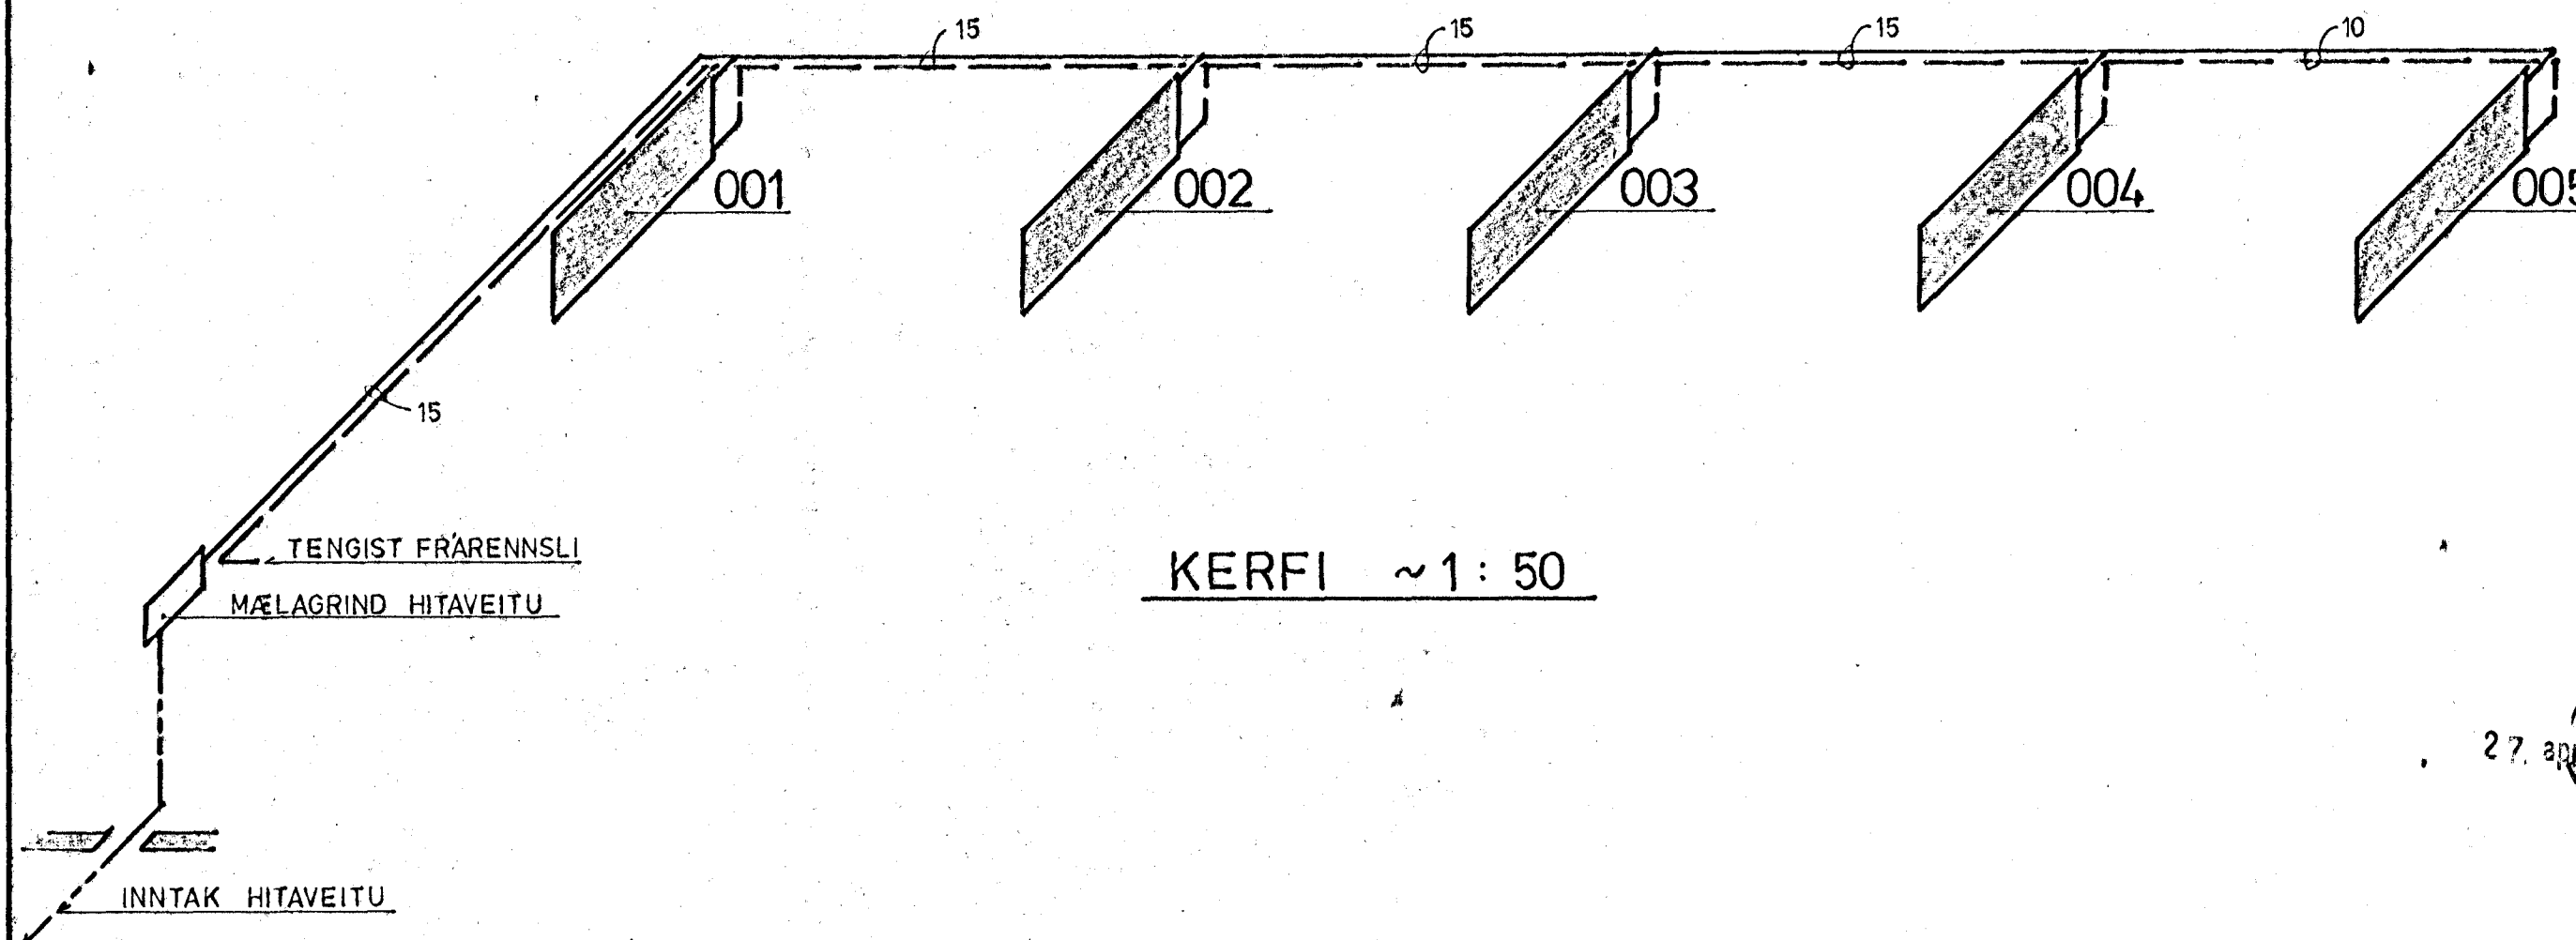

SKÝRINGAR SJÁ TEIKN. NR. 2.0

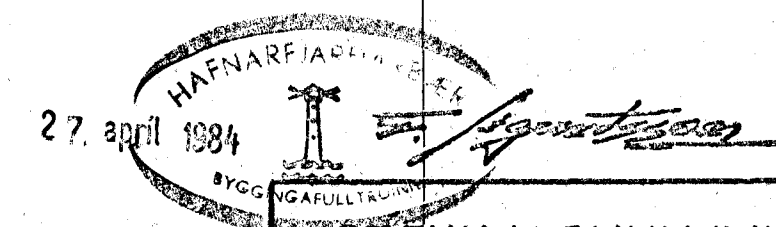

STEKKJARHVAMMUR 2-10, HFJ.

HITALÖGN BILGEYMSLU

VERKFRÆÐIÞJÓNUSTA JÓHANNS G. BERGÞÓRSSONAR h/f.

VERKFR. MVFI

HAFNARFIRDI - Símar 53315 OG 50241

Mælikv. 1:200 1:50	Verk 83016	Teikn. nr. 3.1
Hannað: Teiknað: <i>JG</i>	Yfirfarið: Samp:	Dags. AGÚST '83