



GRUNNMYND LARÐHÆÐAR 1:50

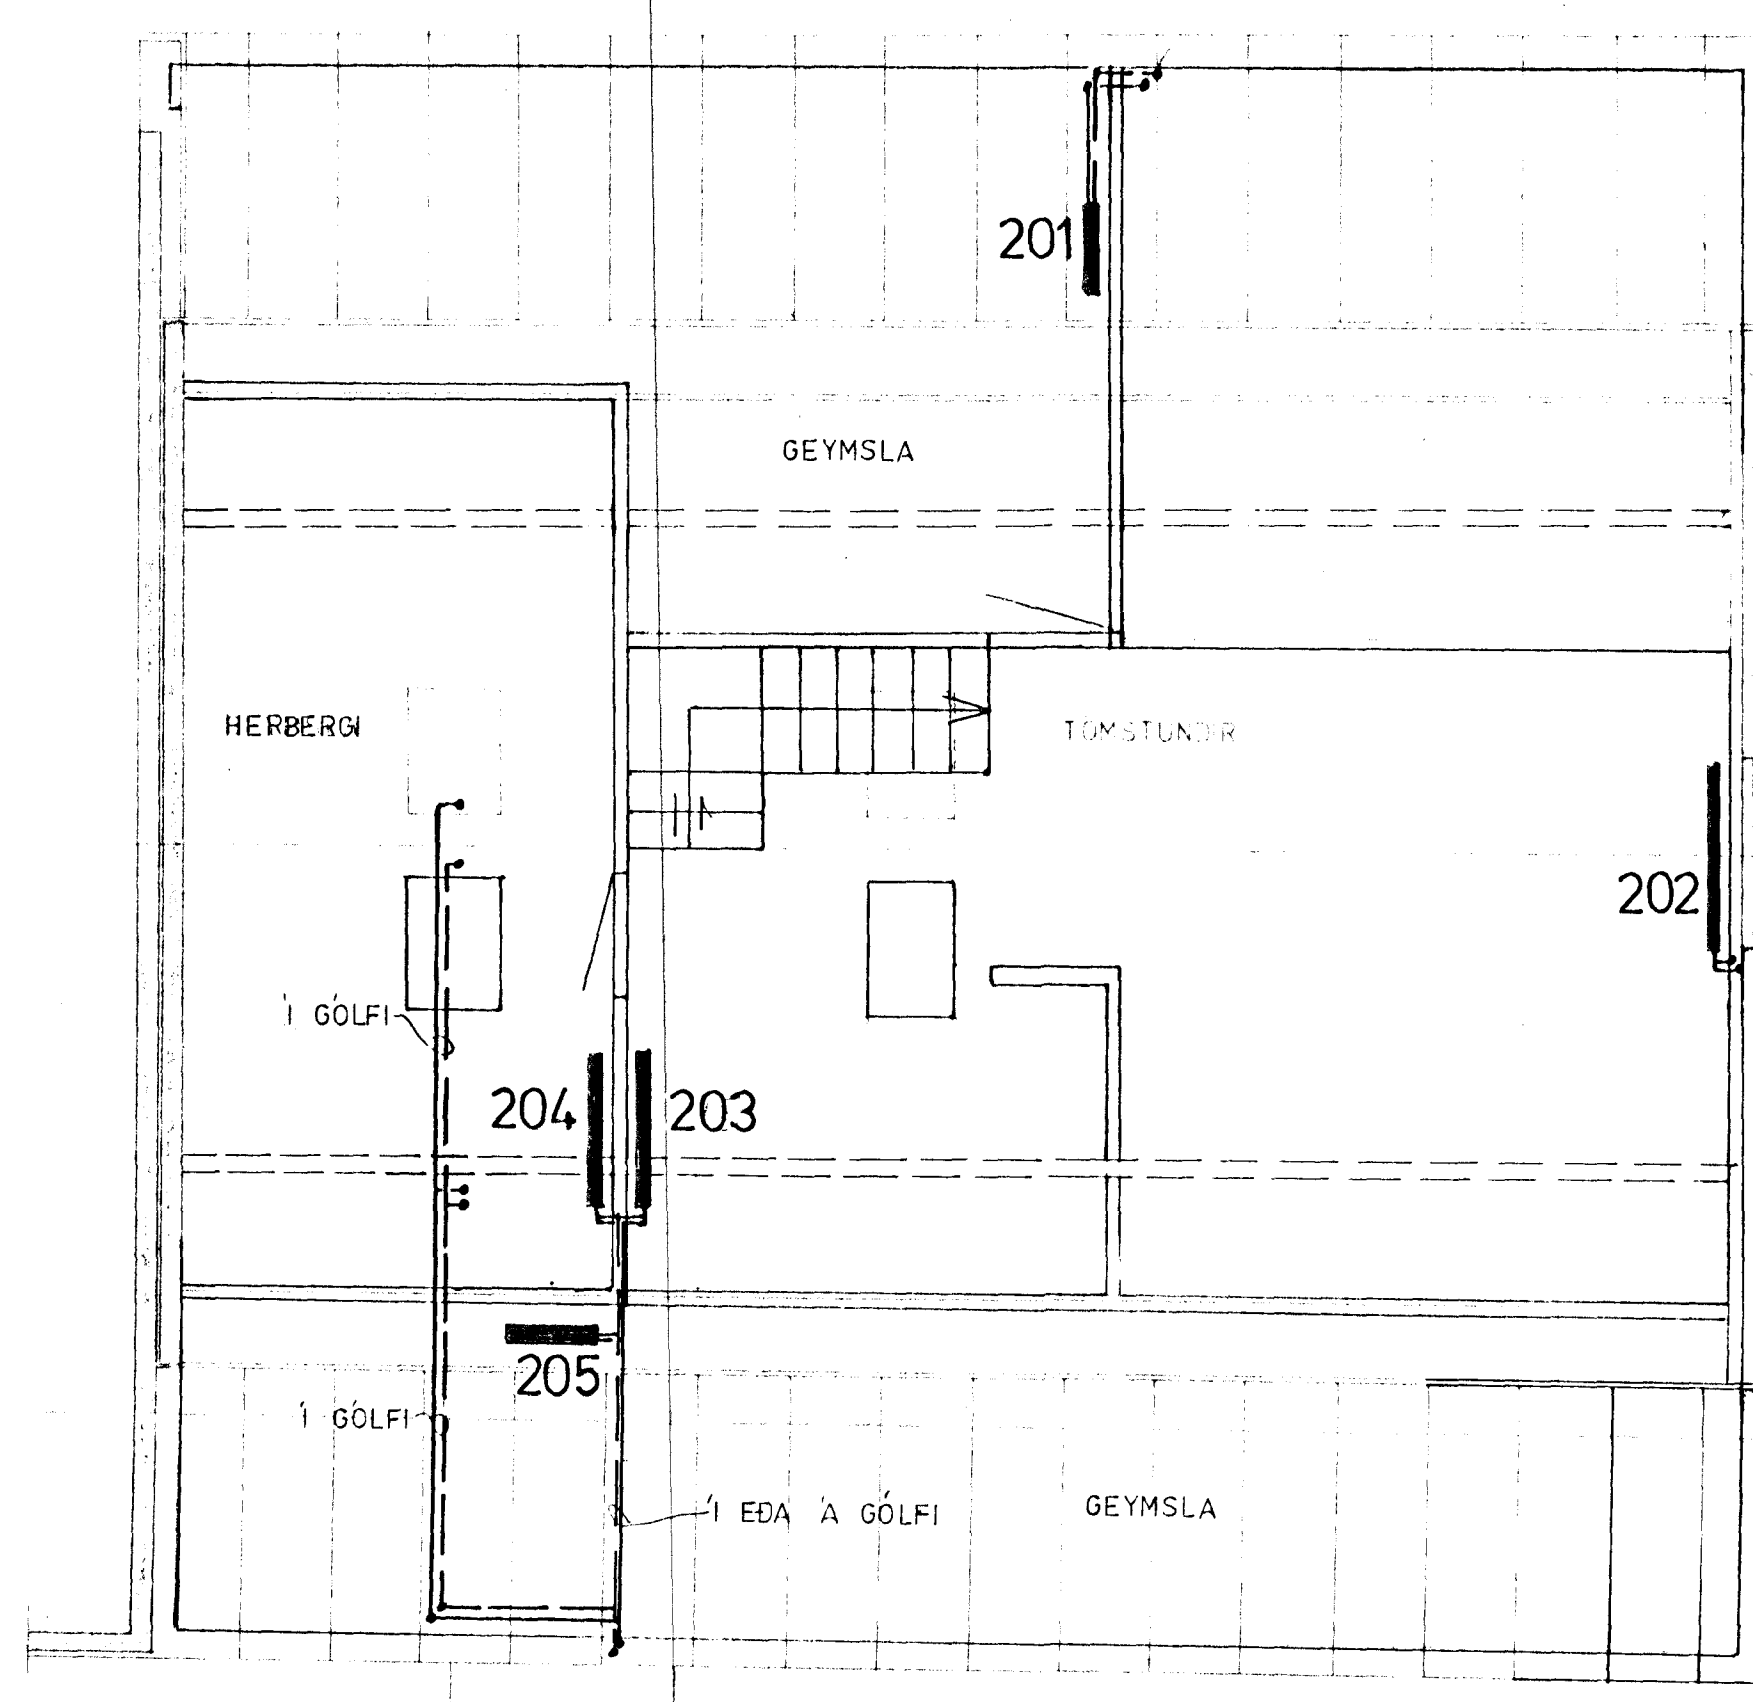


GRUNNMYND RIS 1:50

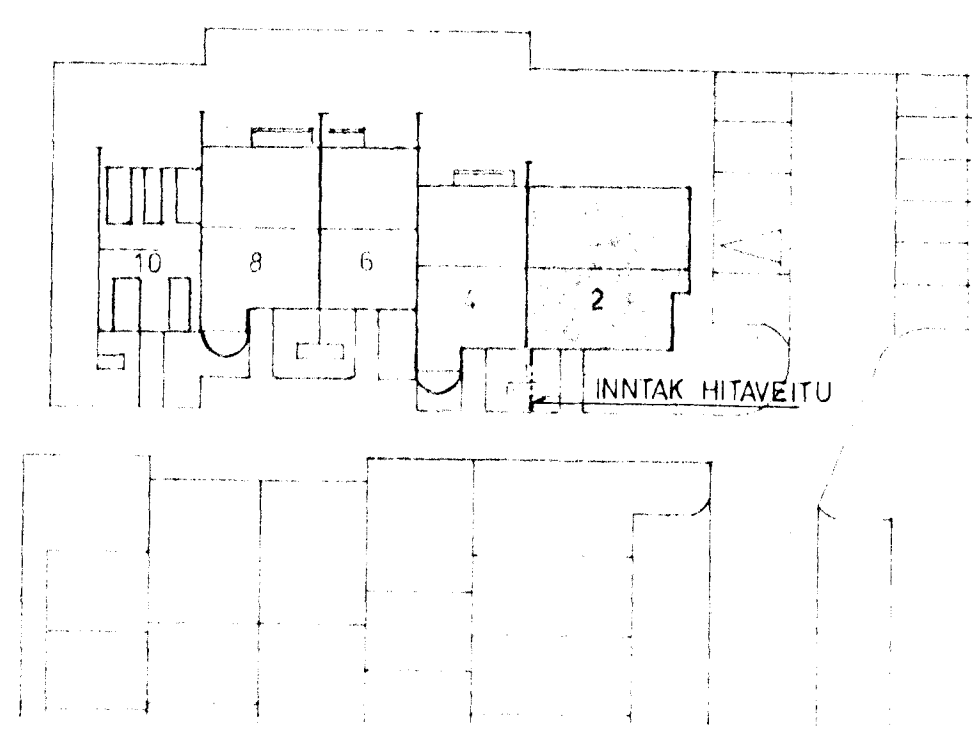

AFSTOÐUMYND 1:500

OFNLOKAR
 TÜR : 103, 104, 105 OG 202, 204.
 RETUR : 101, 102, 106, 108, 109, 110 OG 201, 203, 205.

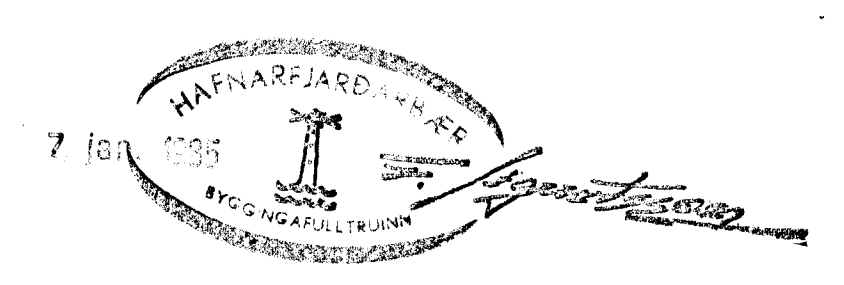

SKÝRINGAR SJÁ TEIKNINGU NR. 20

STEEKJARHVAMMUR 2 HFJ	3.1
HITALÖGN GRUNNMYND	JULI 83
VEKKERFÉLÐI JÓNAS JÓHANNS Ó. HEIÐRÓSSONAR	