




GRUNNMYND 1:50

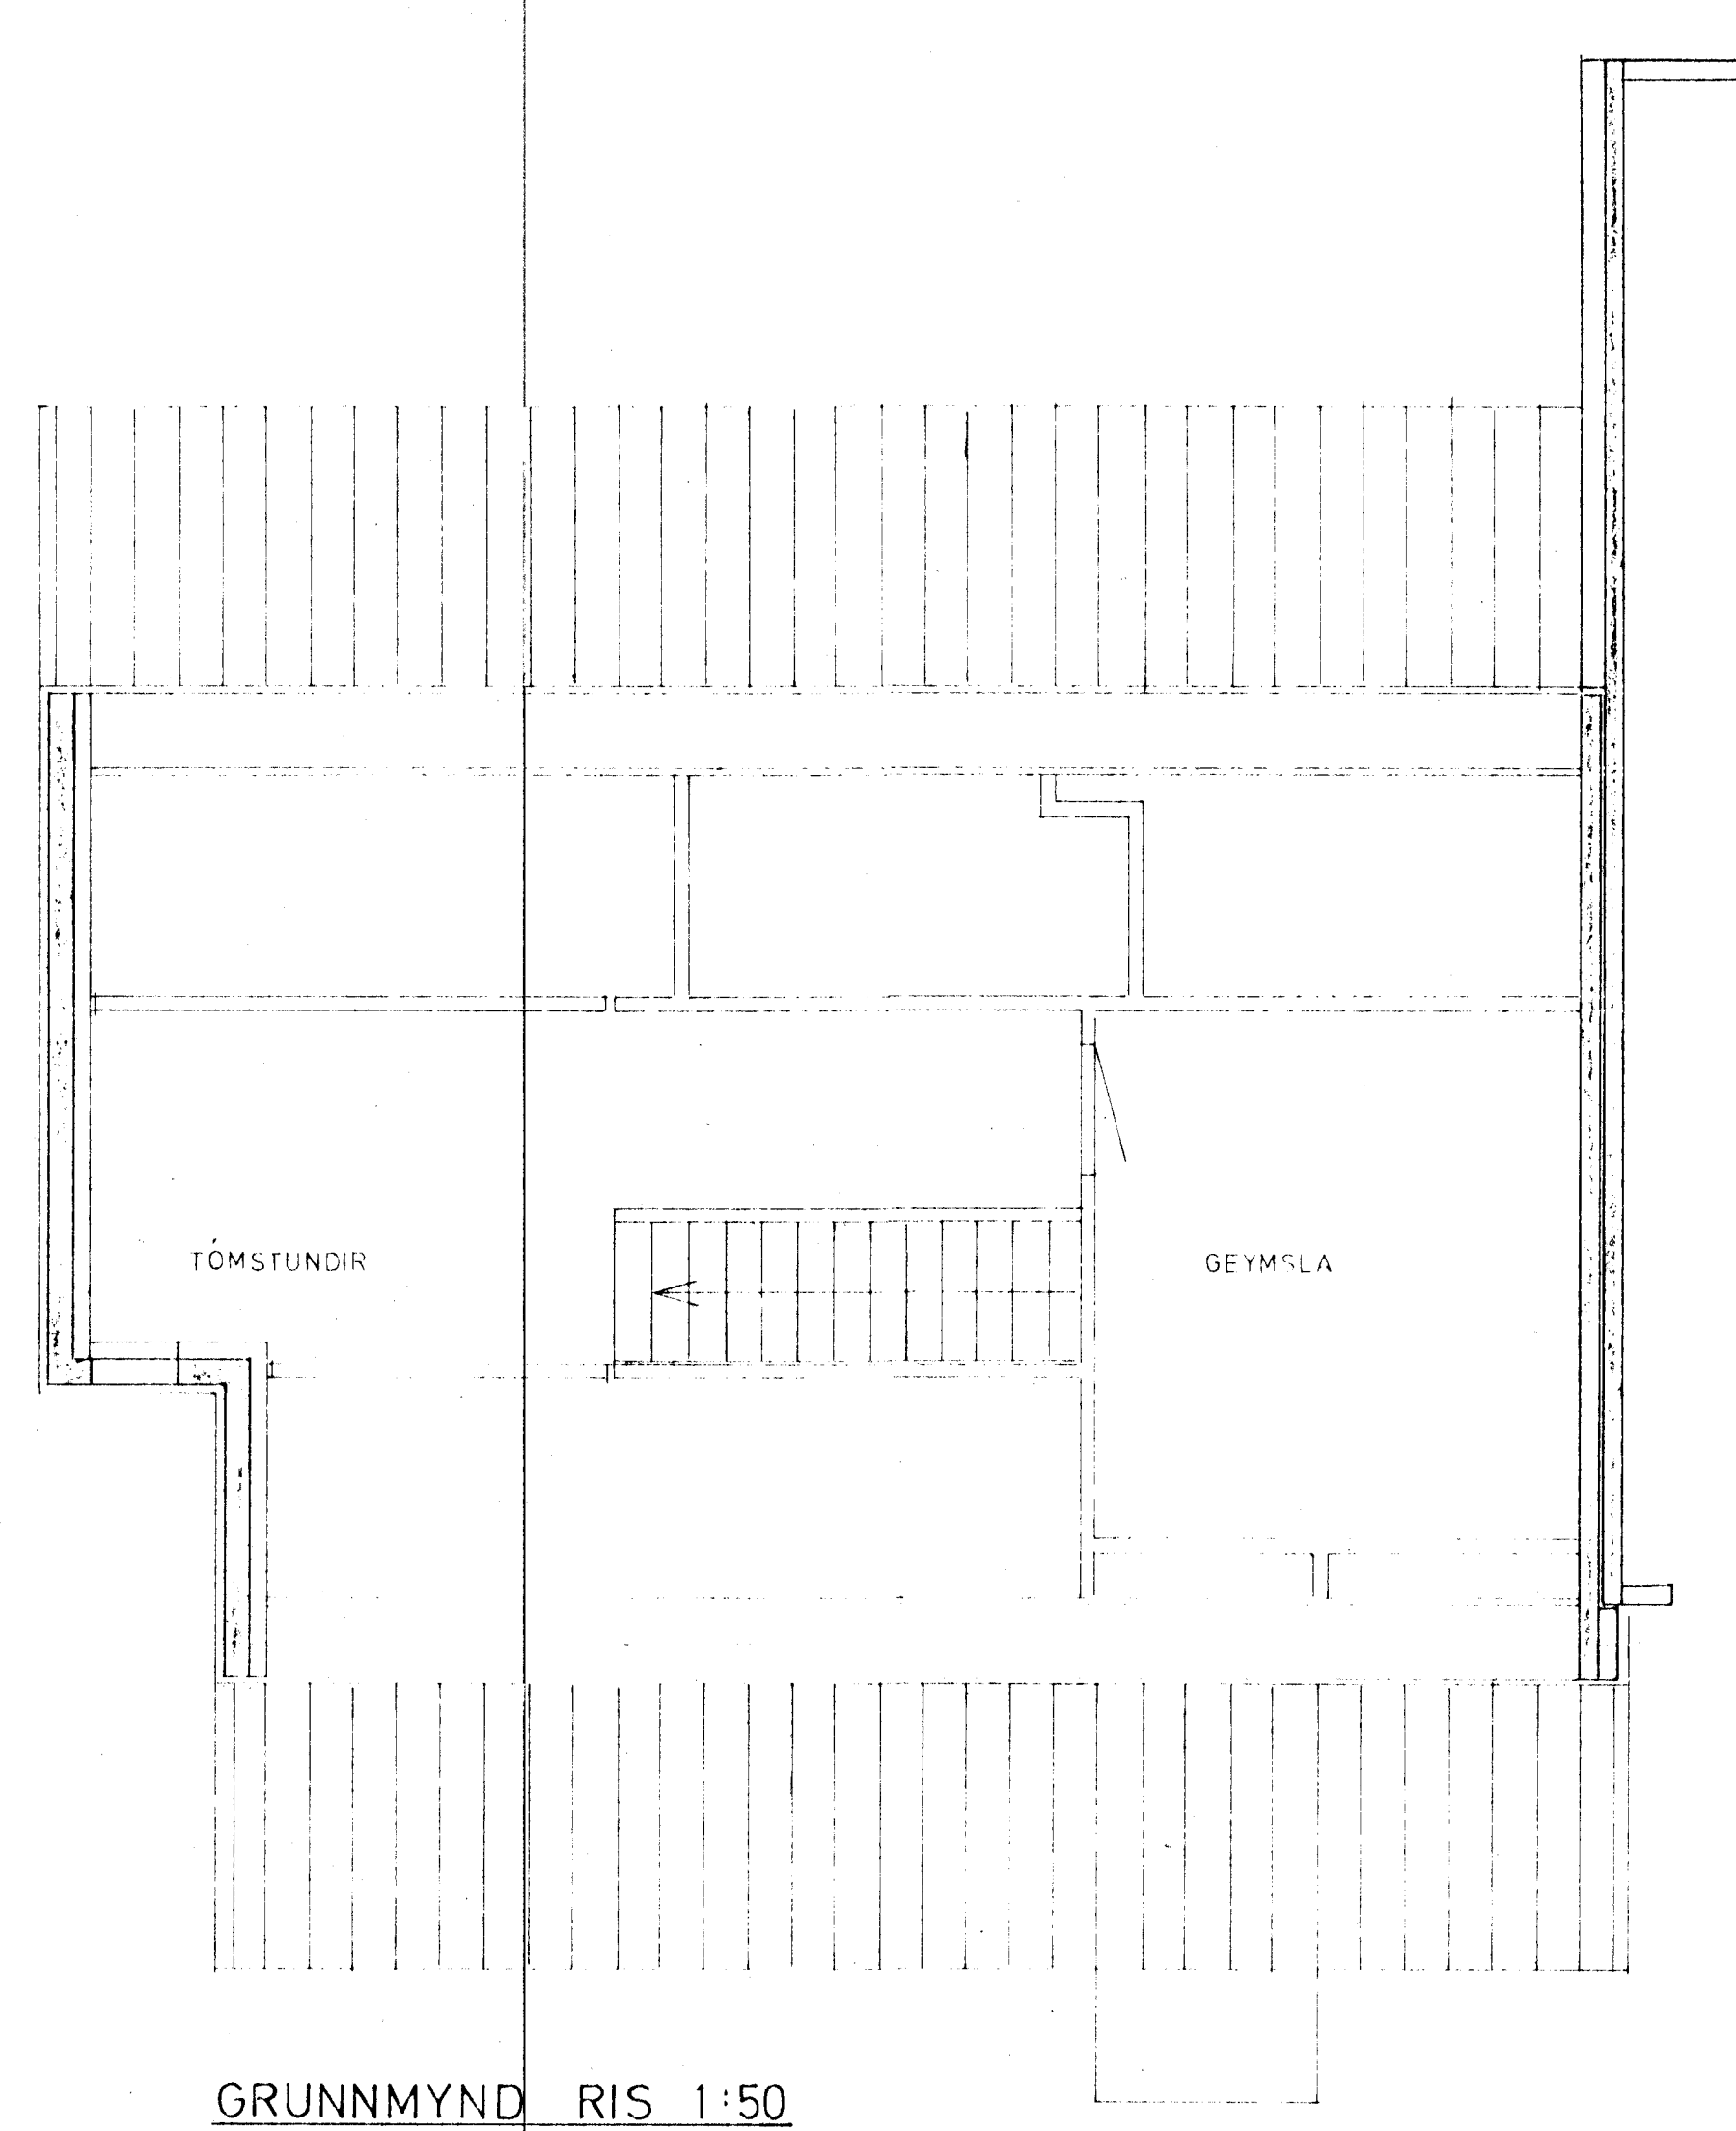

GRUNNMYND RIS 1:50

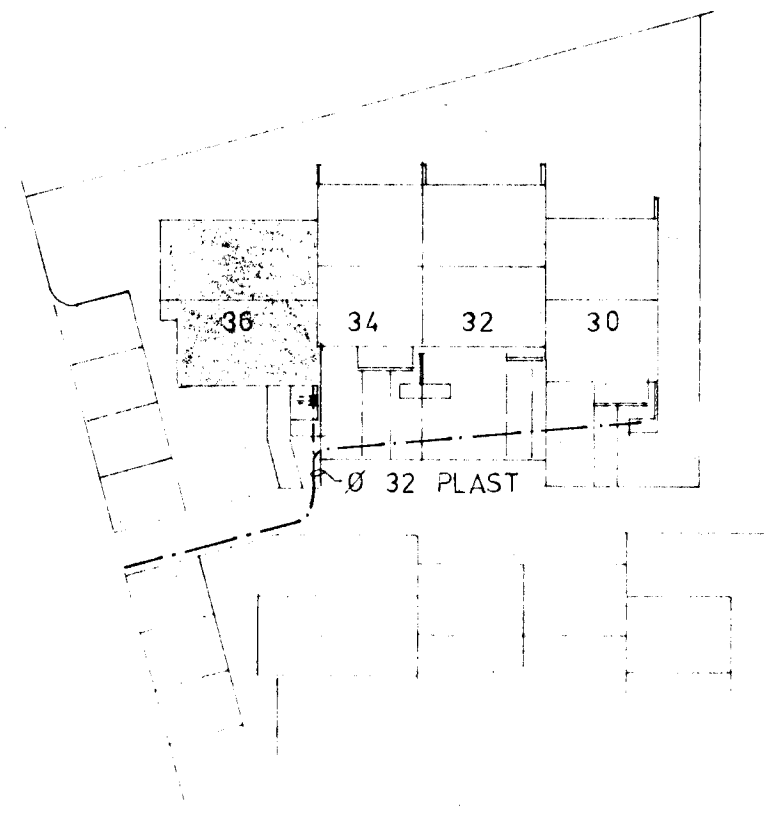

AFSTÖDUMYND 1:500

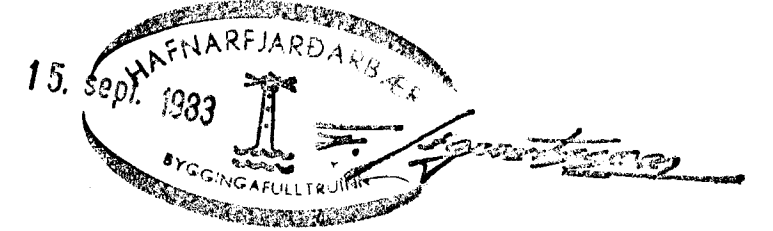

SKÝRINGAR SJÁ TEIKN NR 20

| | | | | |
|---|--|--------------------|--------------------|-------------------|
| STEEKJARHVAMMUR 36, HFJ | | Mælikvæði 1:50 | Skilríki 83015 | Teikn. nr. 2.3 |
| VATNSLÖGN — GRUNNMYND | | Plannúmer 1:500 | Stofun JÚLÍ, 83 | |
| VERKFR/EDIÞJÓNUSTA JOHANNIS G. BERGÞÓRSSONAR h.f. | | | | |
| VERKFR. M.F. HAFNARFIRDI - SIMAR 53315 OG 50241 | | | | |