




GRUNNMYND JARHÆÐ 1:50

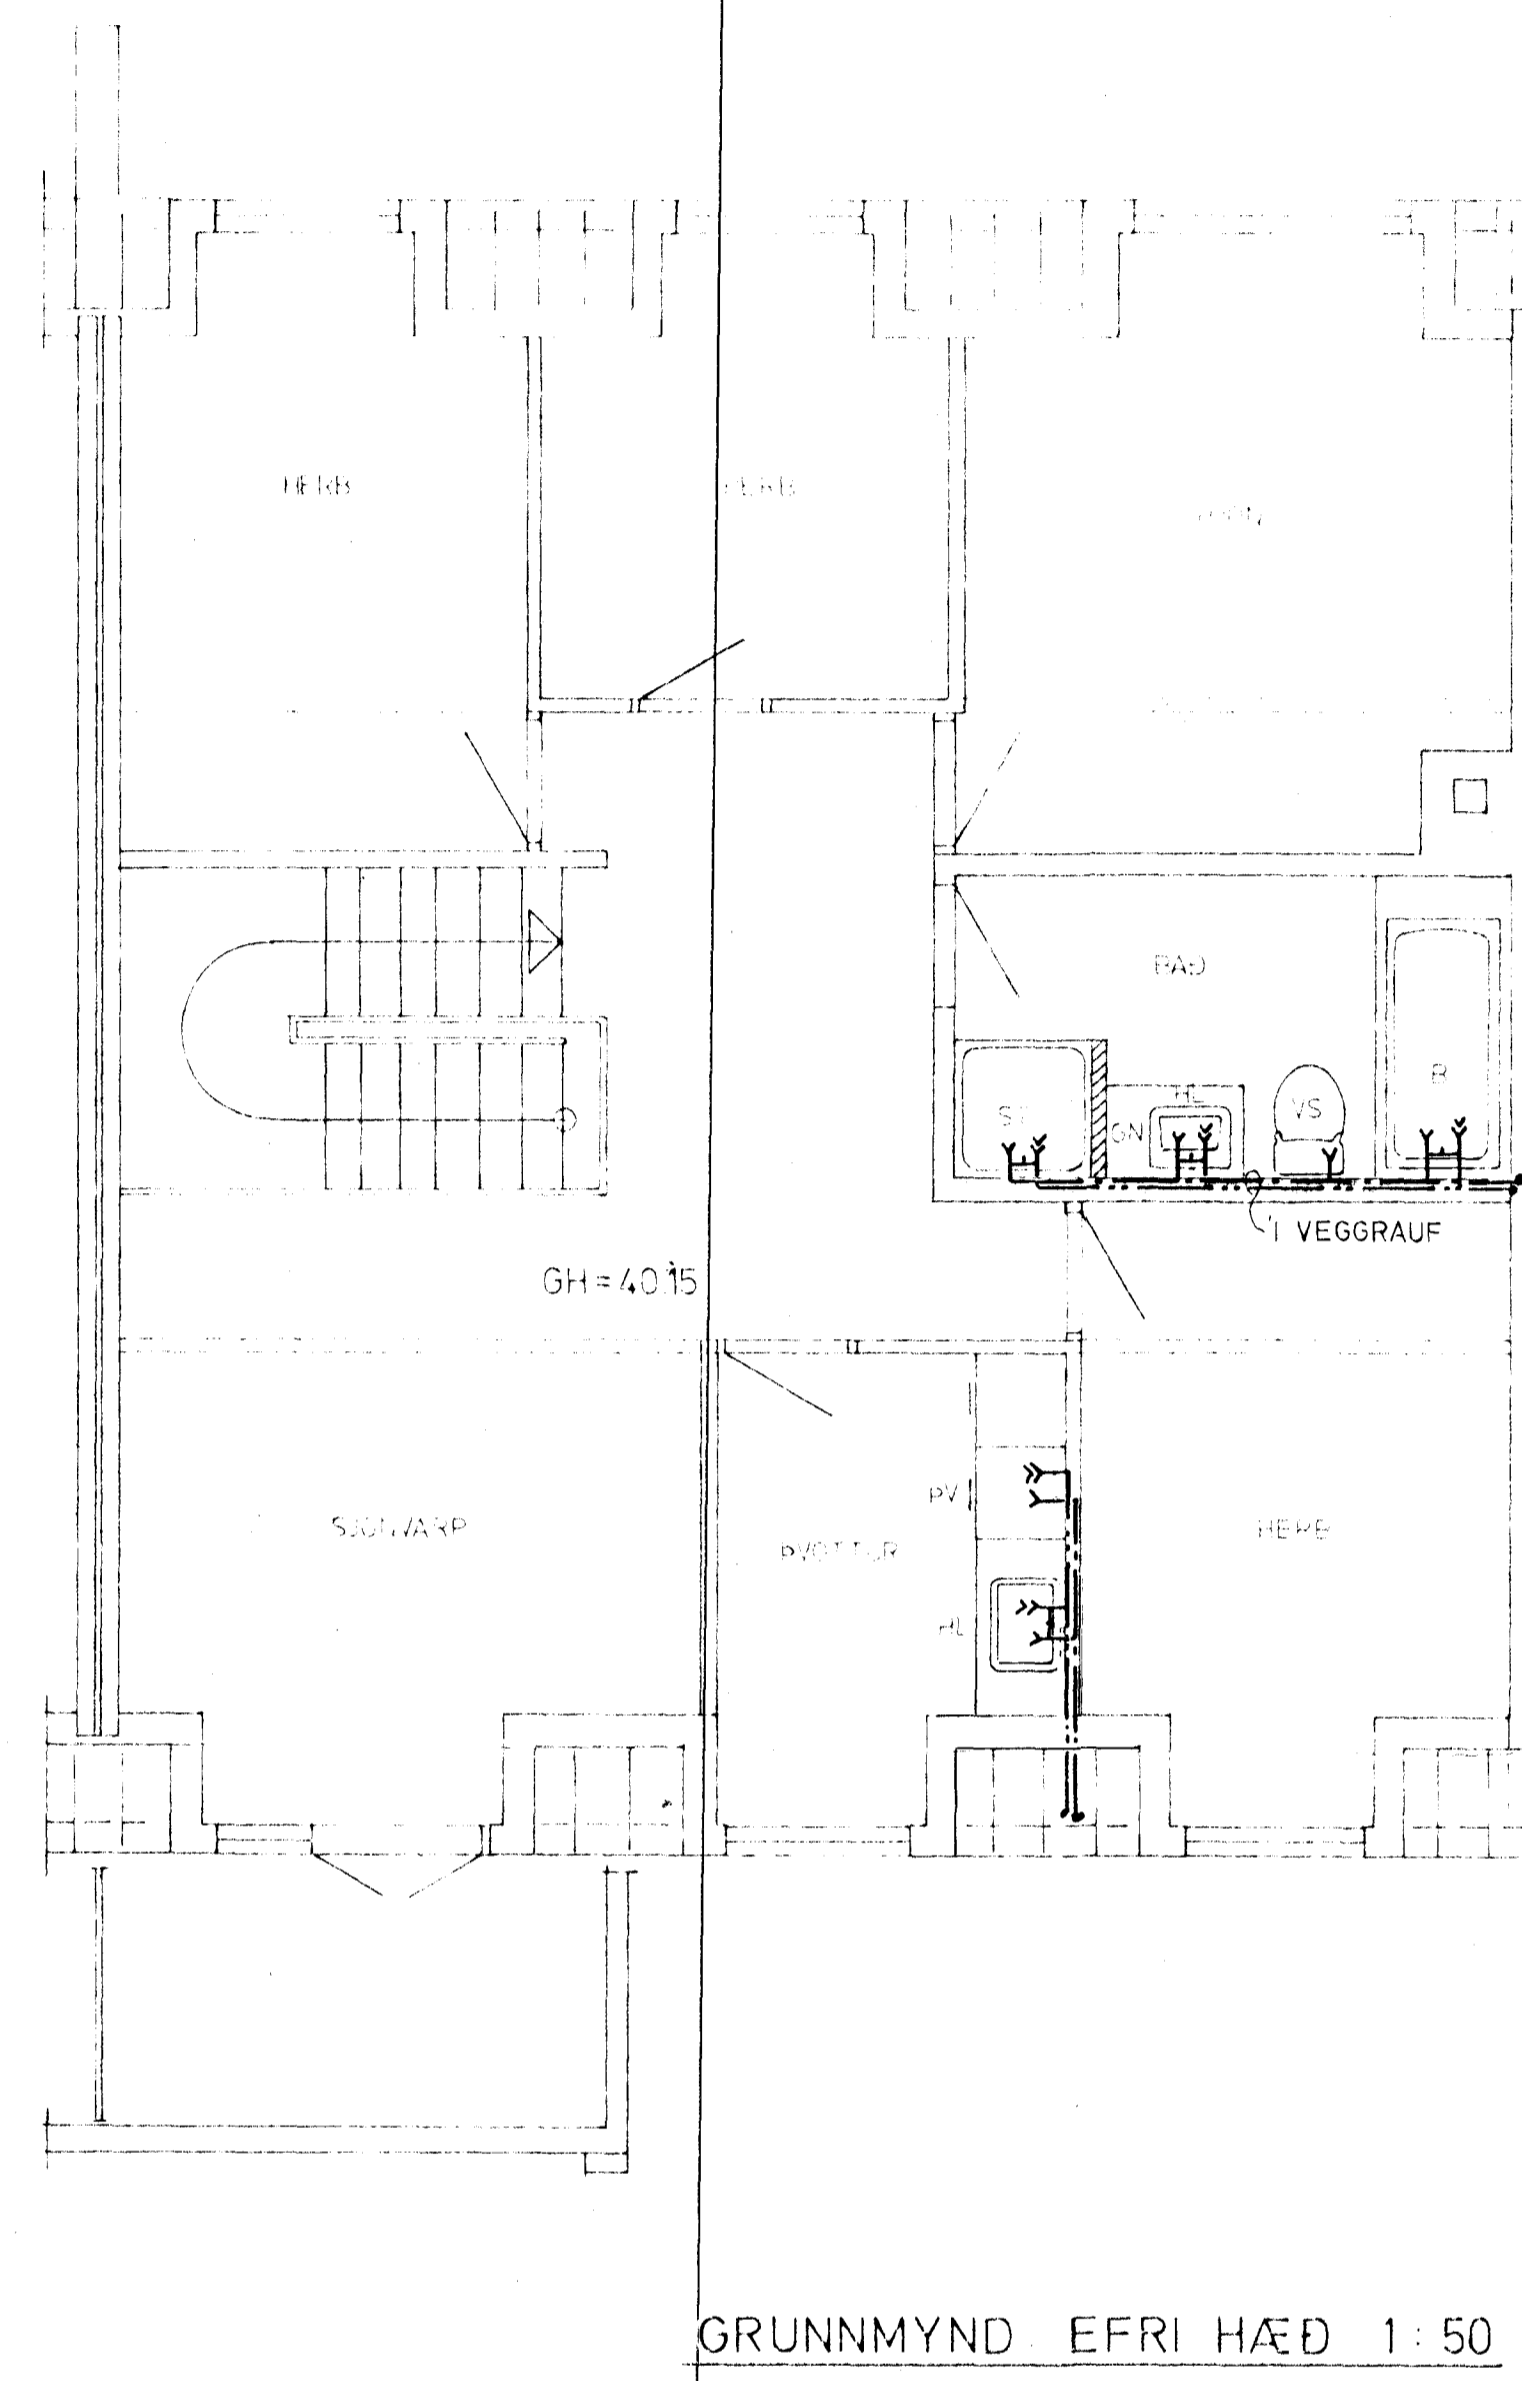

GRUNNMYND EFRI HÆÐ 1:50

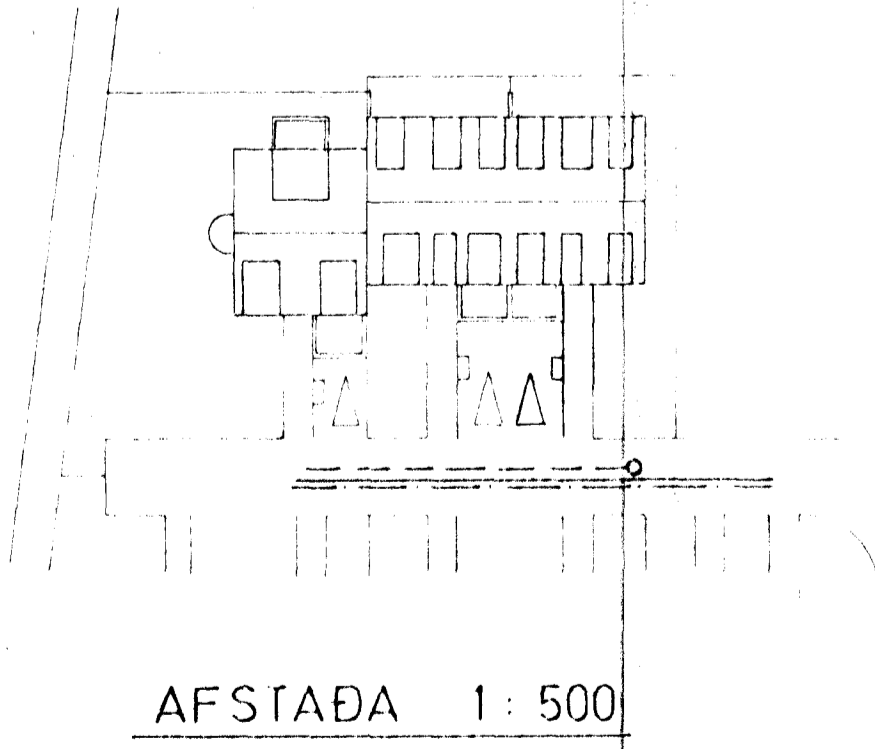

AFSTADA 1:500

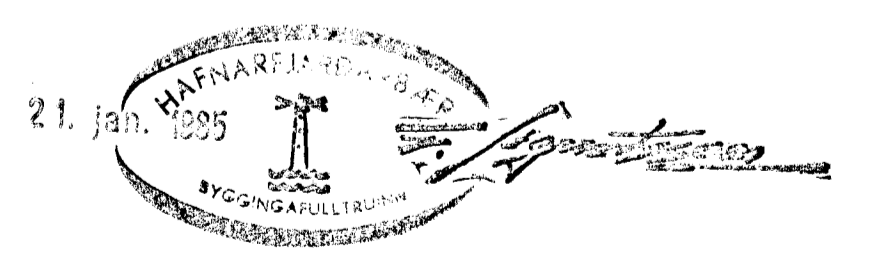

SKÝRINGAR SJA TEIKNINGU NR. 2.0

| | | | |
|--------------------------------|--------------|------------|----------------|
| STEKKJARHVAMMUR 35, HFJ. | Mælikv. 1:50 | Verk 8301 | Teikn. nr. 2.3 |
| VATNSLÖGN GRUNNMYND OG AFSTADA | Hannað 2/1 | Vörðun 2/1 | Dagur 2/1 |
| ÖSKAR VILDMARKJON, HAFNARFRIÐR | Teiknað 2/1 | Samb. 2/1 | St. nr. 2/1 |
| BRYNJA GURMUNDSDOTTIR | | | |

BREYTT JAN 85 ØV