




GRUNNMYND 1:50

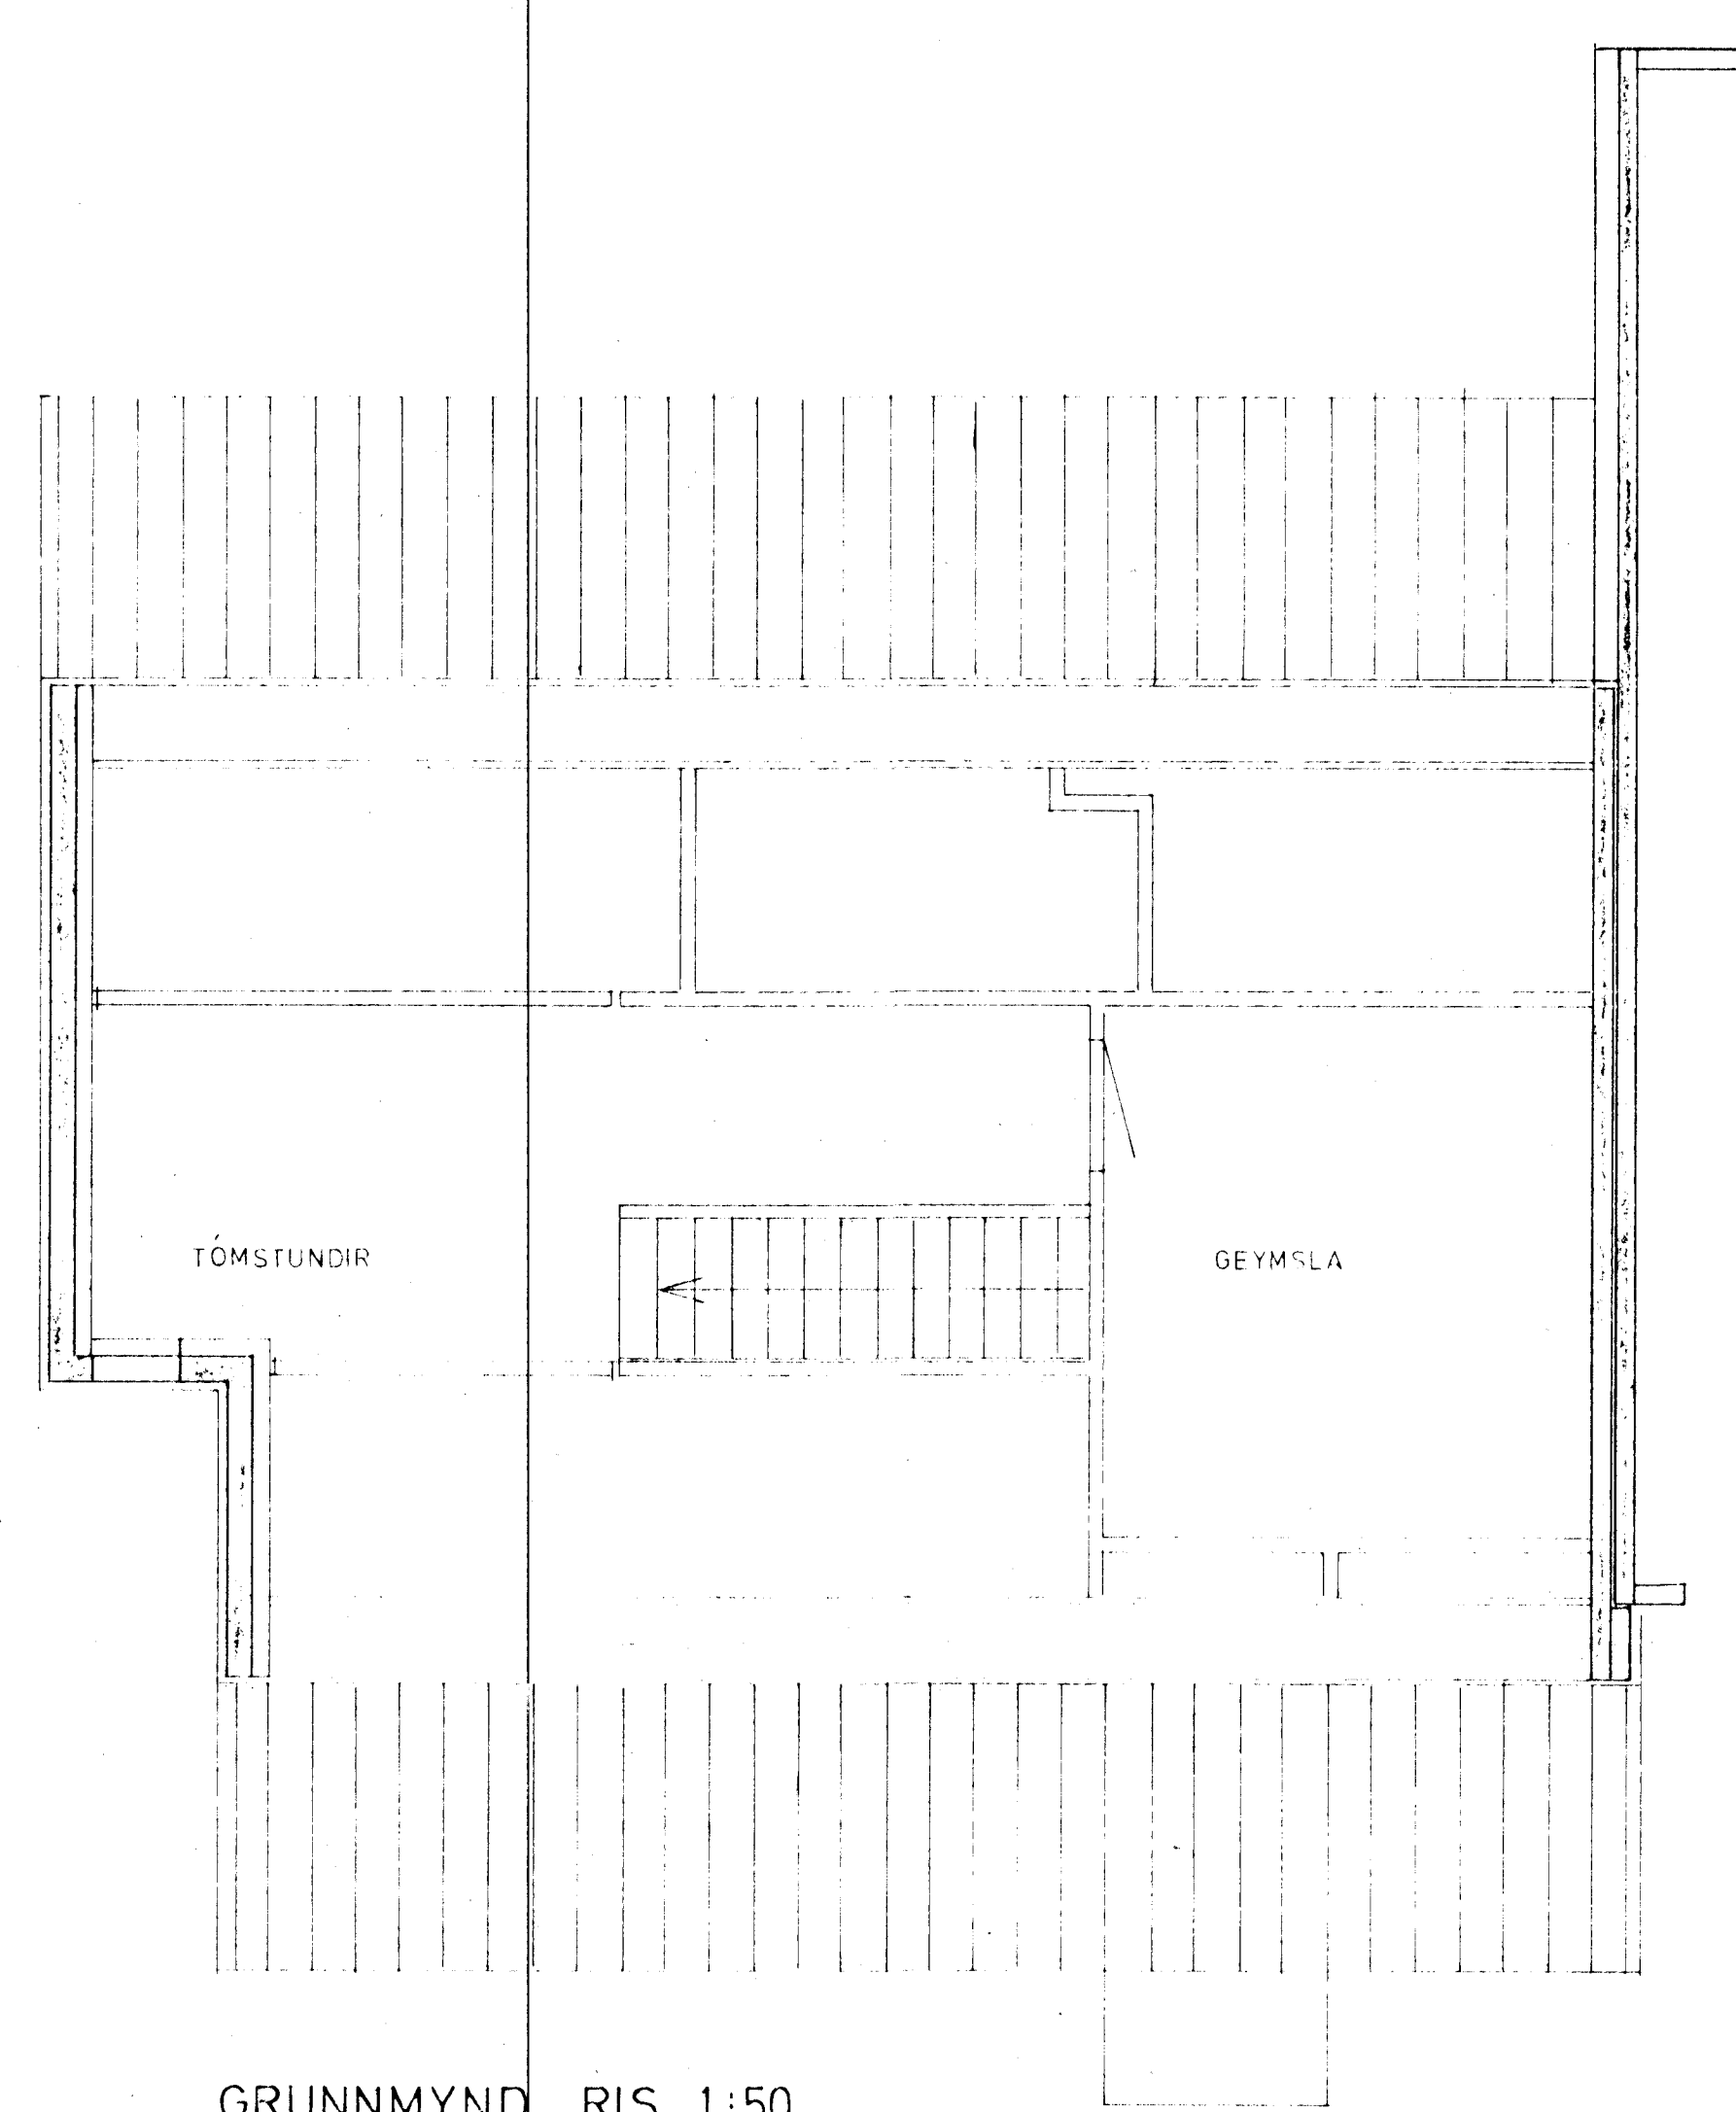

GRUNNMYND RIS 1:50

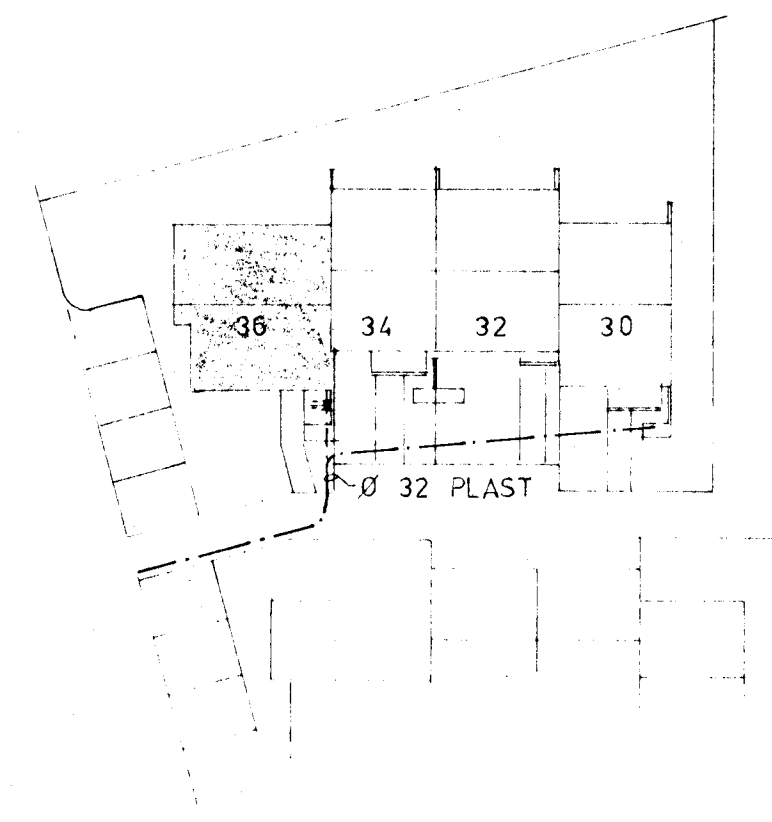

AFSTÖÐUMYND 1:500

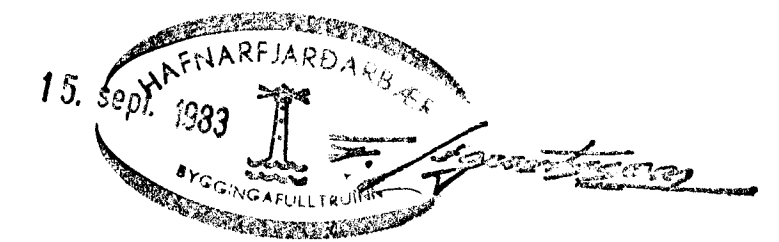

SKÝRINGAR SJÁ TEIKN NR. 20.

STECKJARHVAMMUR 36, HFJ		Málshk. 1:50 1:500	Ásk. 83015	Teikn. nr. 2.3
VATNSLÖGN — GRUNNMYND		Plannaf. de	Staðn. de	Útg. JÚLÍ, 83
VERKFR/EDIÐJÓNUSTA JOHANNIS G. BERGÞÓRSSONAR h.f.				
HAFNARFIRÐI - SIMAR 53315 GG 50241				