



Samþykkt á fundi bygginga-
nefndar þ. 18.5.1989

BYGGINGAFULLTRÚINN
Í HAFNARFIRÐI

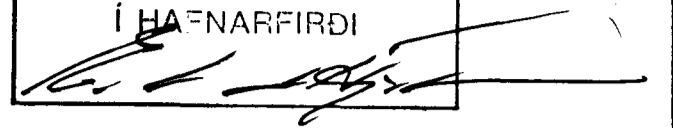


NO-EM-111

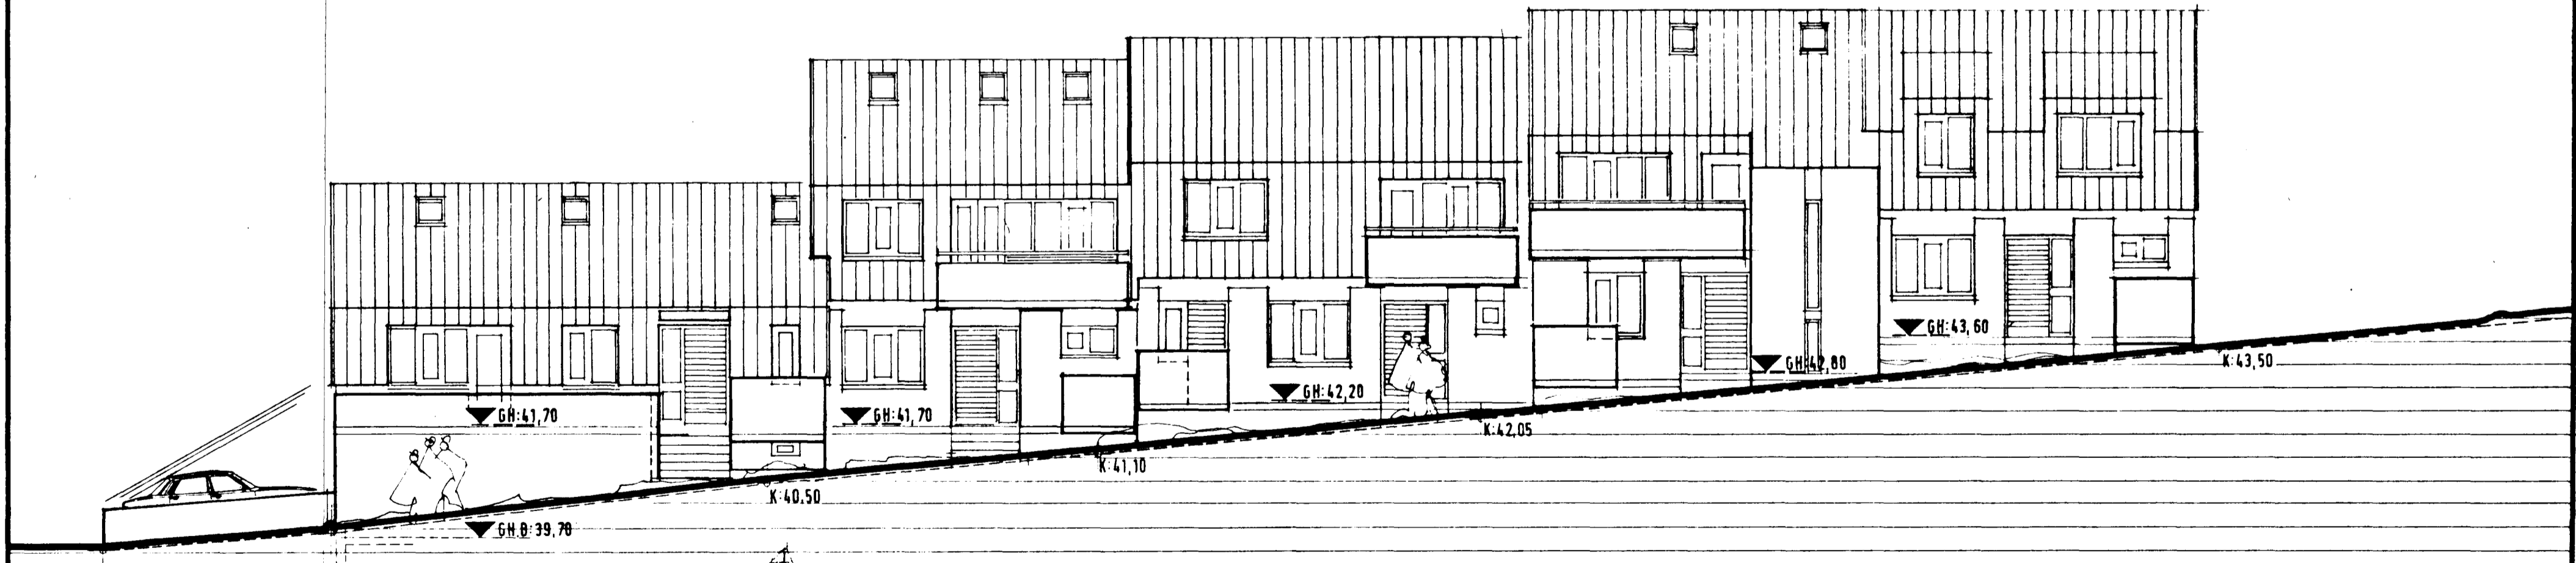

↑
f

TEIKNISTOFA		BYGGINGA- og VASKERÍO	
GYLFI GUDJÓNSSON INGIMUNDUR SVEINSSON ARKITEKTAR FAÍ DSA		ATA TEIKNING GÍTT GÍTT	
ÞÓÐI AMUNDSTÍG 3, 101 RÚK SMAR 28740 OG 14990		VERK 8.108	
		BLAD	
		105	
HÁNNAD	TEIKNAD	REYKJAVÍK	
KVAÐI	1:100	BREYTT	

feb. 84 / 16
maí 84 / 16
ape. Brúke
MARS 89 AL