



Samþykkt á fundi bygginga-
nefndar þ. 2/19 1989

BYGGINGAFULLTRÚINN
Í HAFNARFIRDI



ASKILD
SAMR. HEDEIG

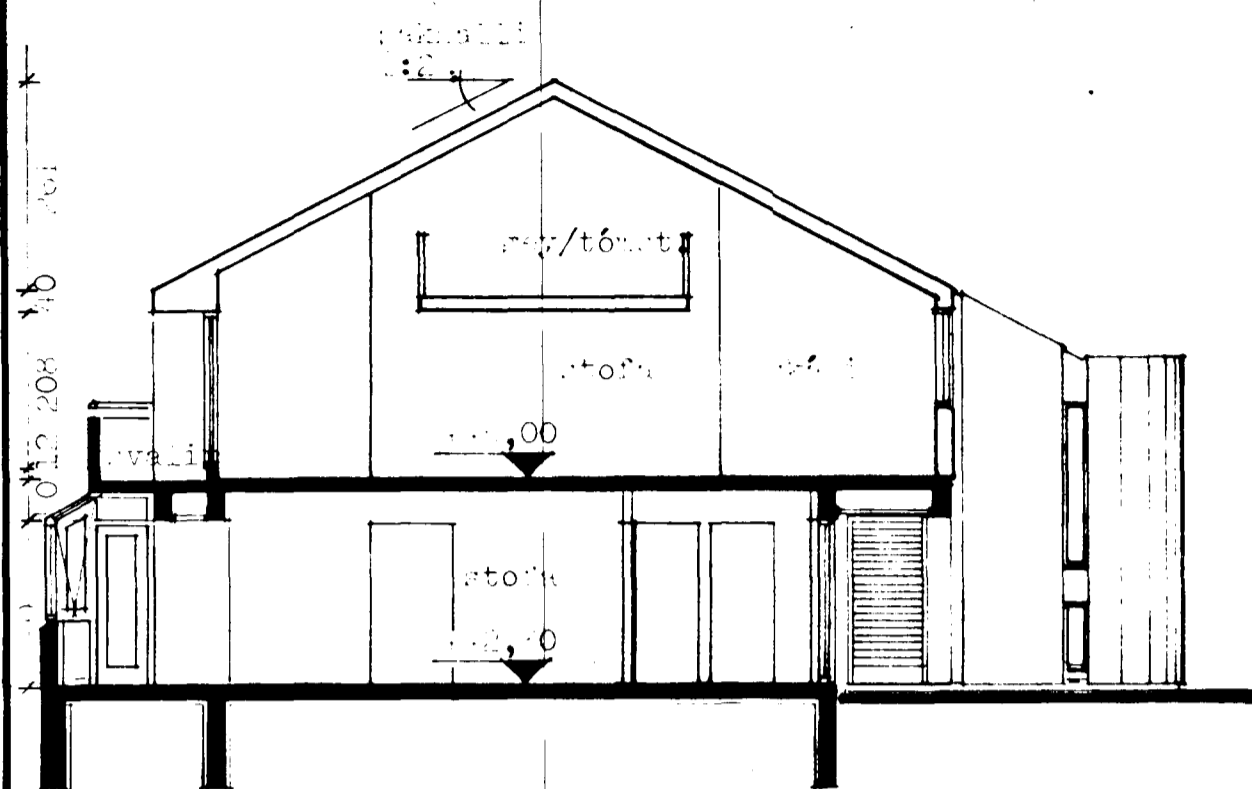


B-B

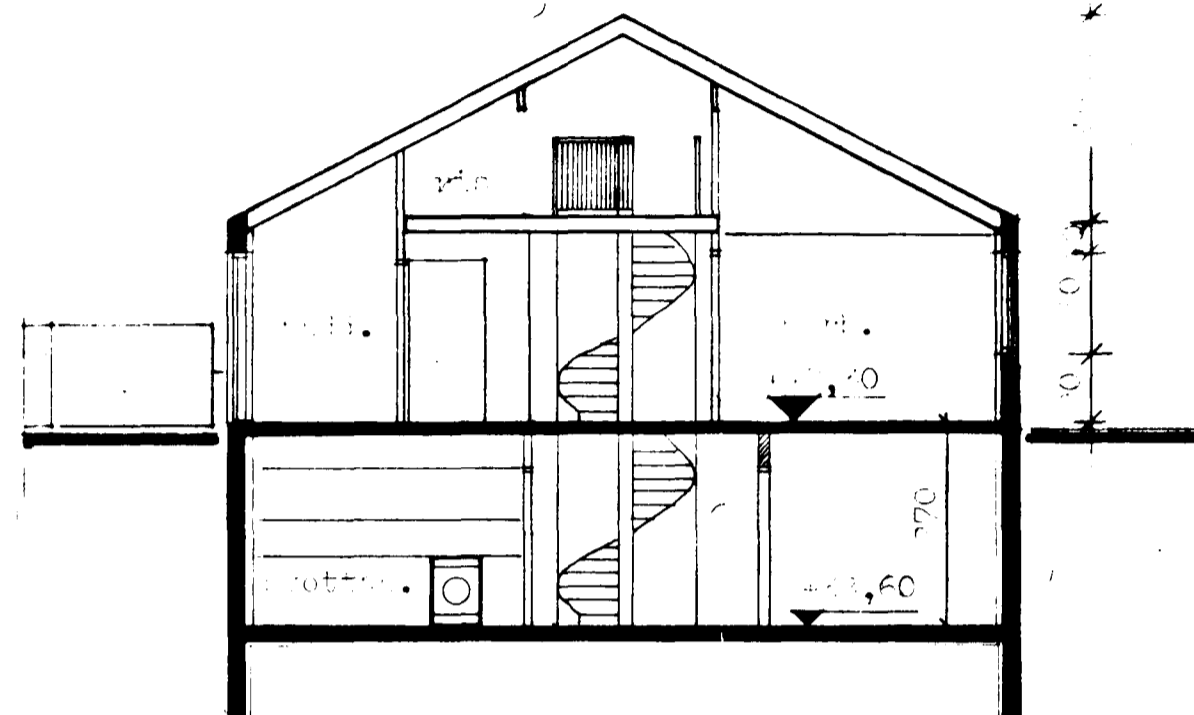


A-A

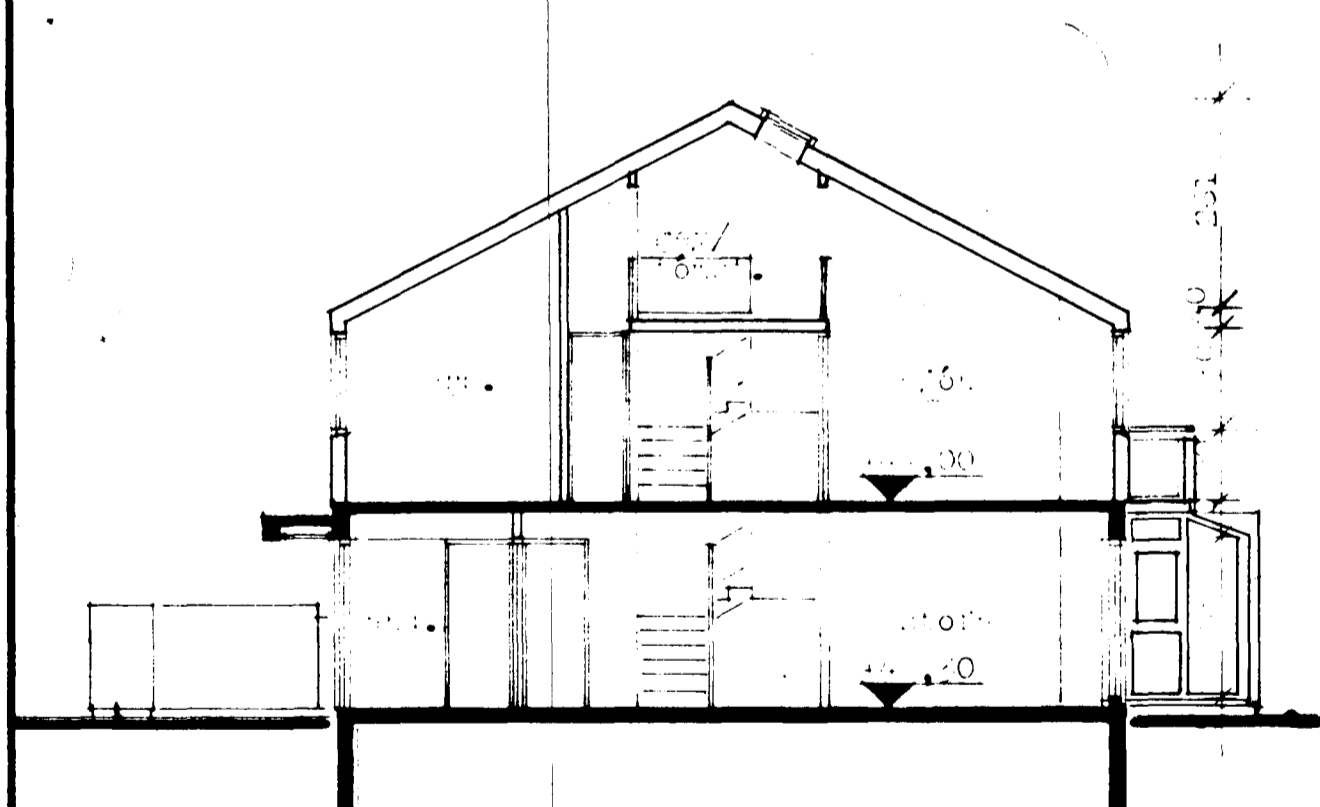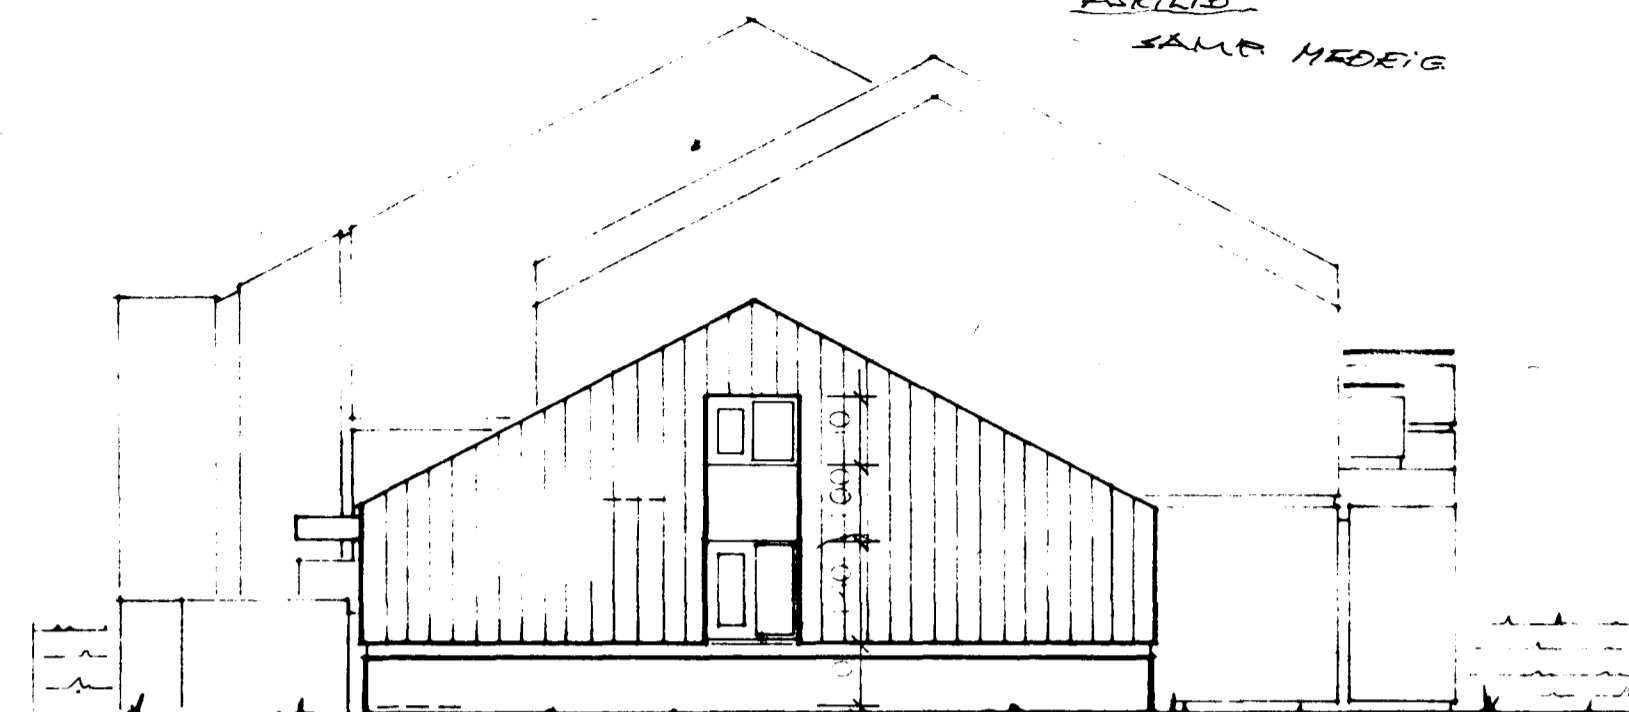

C-C

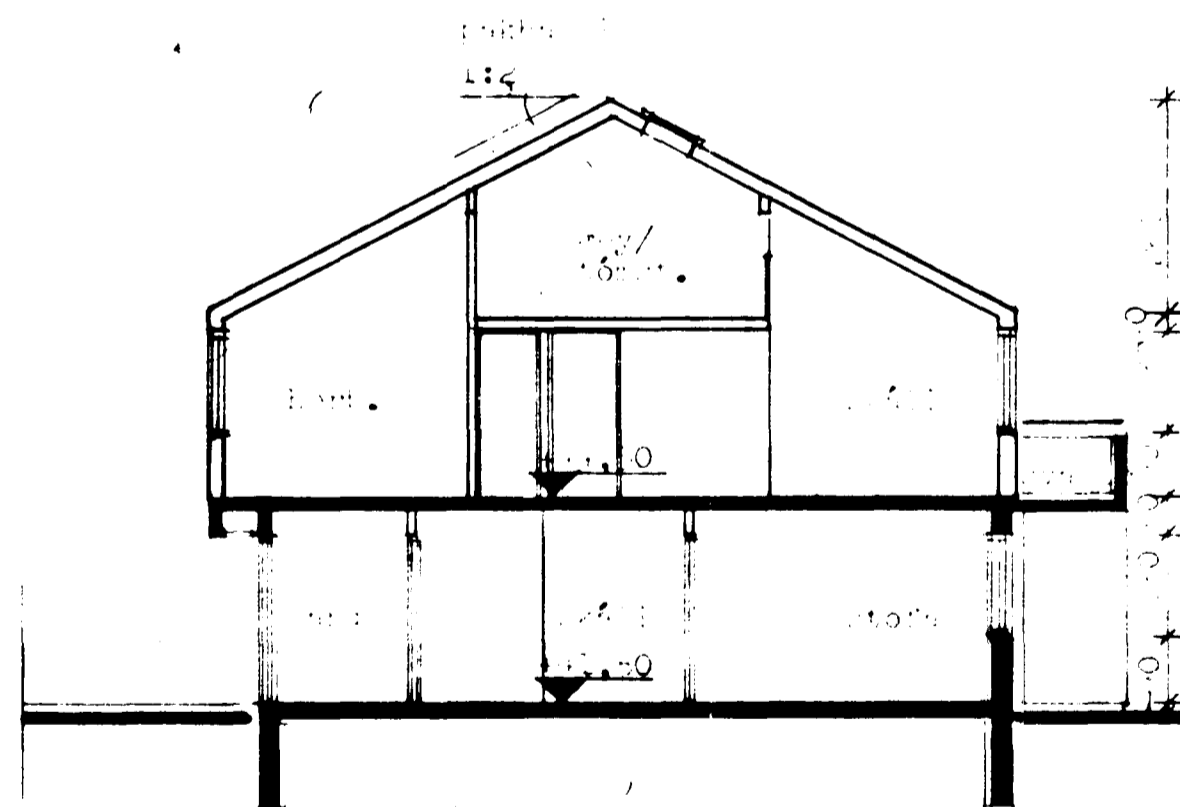

D-D

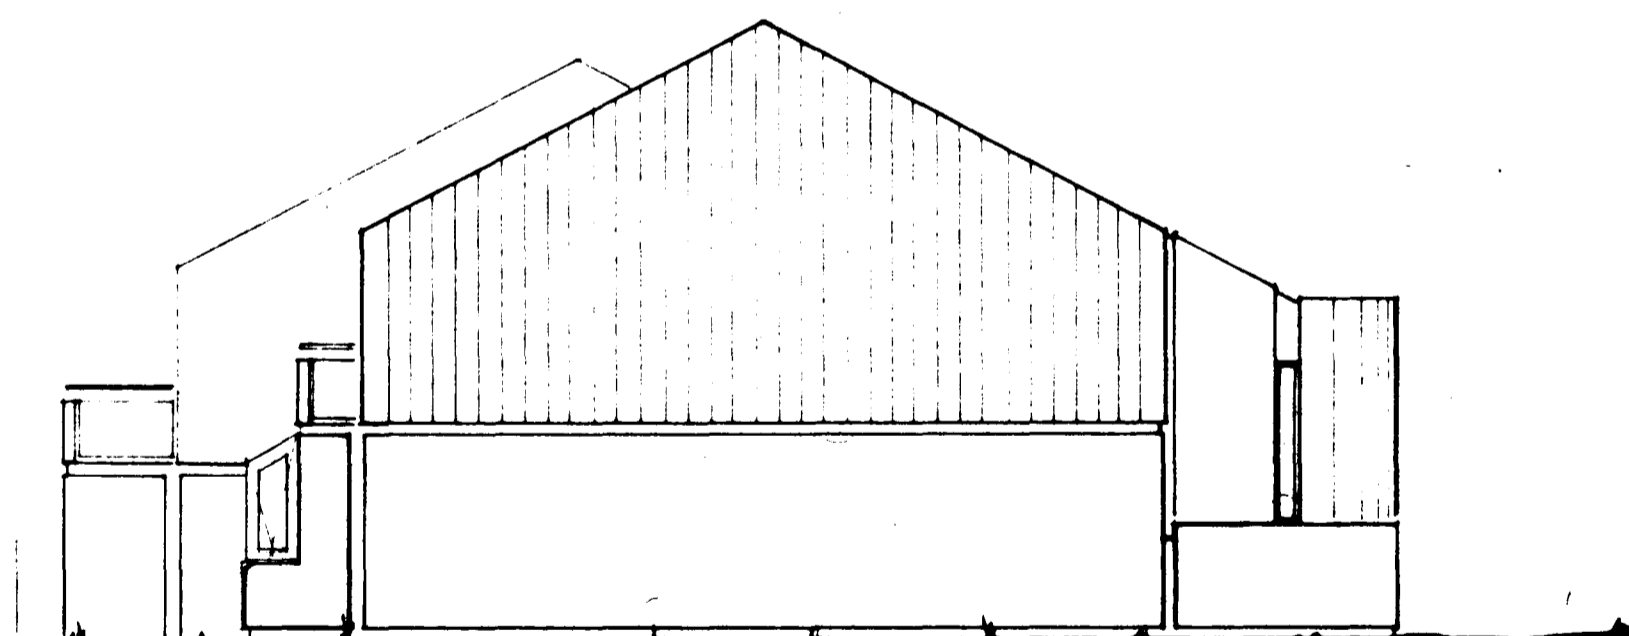

TEIKNISTOFA

GYLFI GUDJÓNSSON
INGIMUNDUR SVEINSSON
ARKITEKTAR FAÍ DSA

SKÝL AVORÐUSTES 3 10 RYR SMAR 28740 25 1990

HANNAÐ: GYLFI GUDJÓNSSON
KVARÐ: 1989
TEIKNAR: GYLFI GUDJÓNSSON
REYKJAVN: 101
BREYTT: 1989

VERK: 71-107

BLAD

104

1989-09-08