



GRUNNMYND - JARÐHÆÐAR 1:50

540 ← 160 →

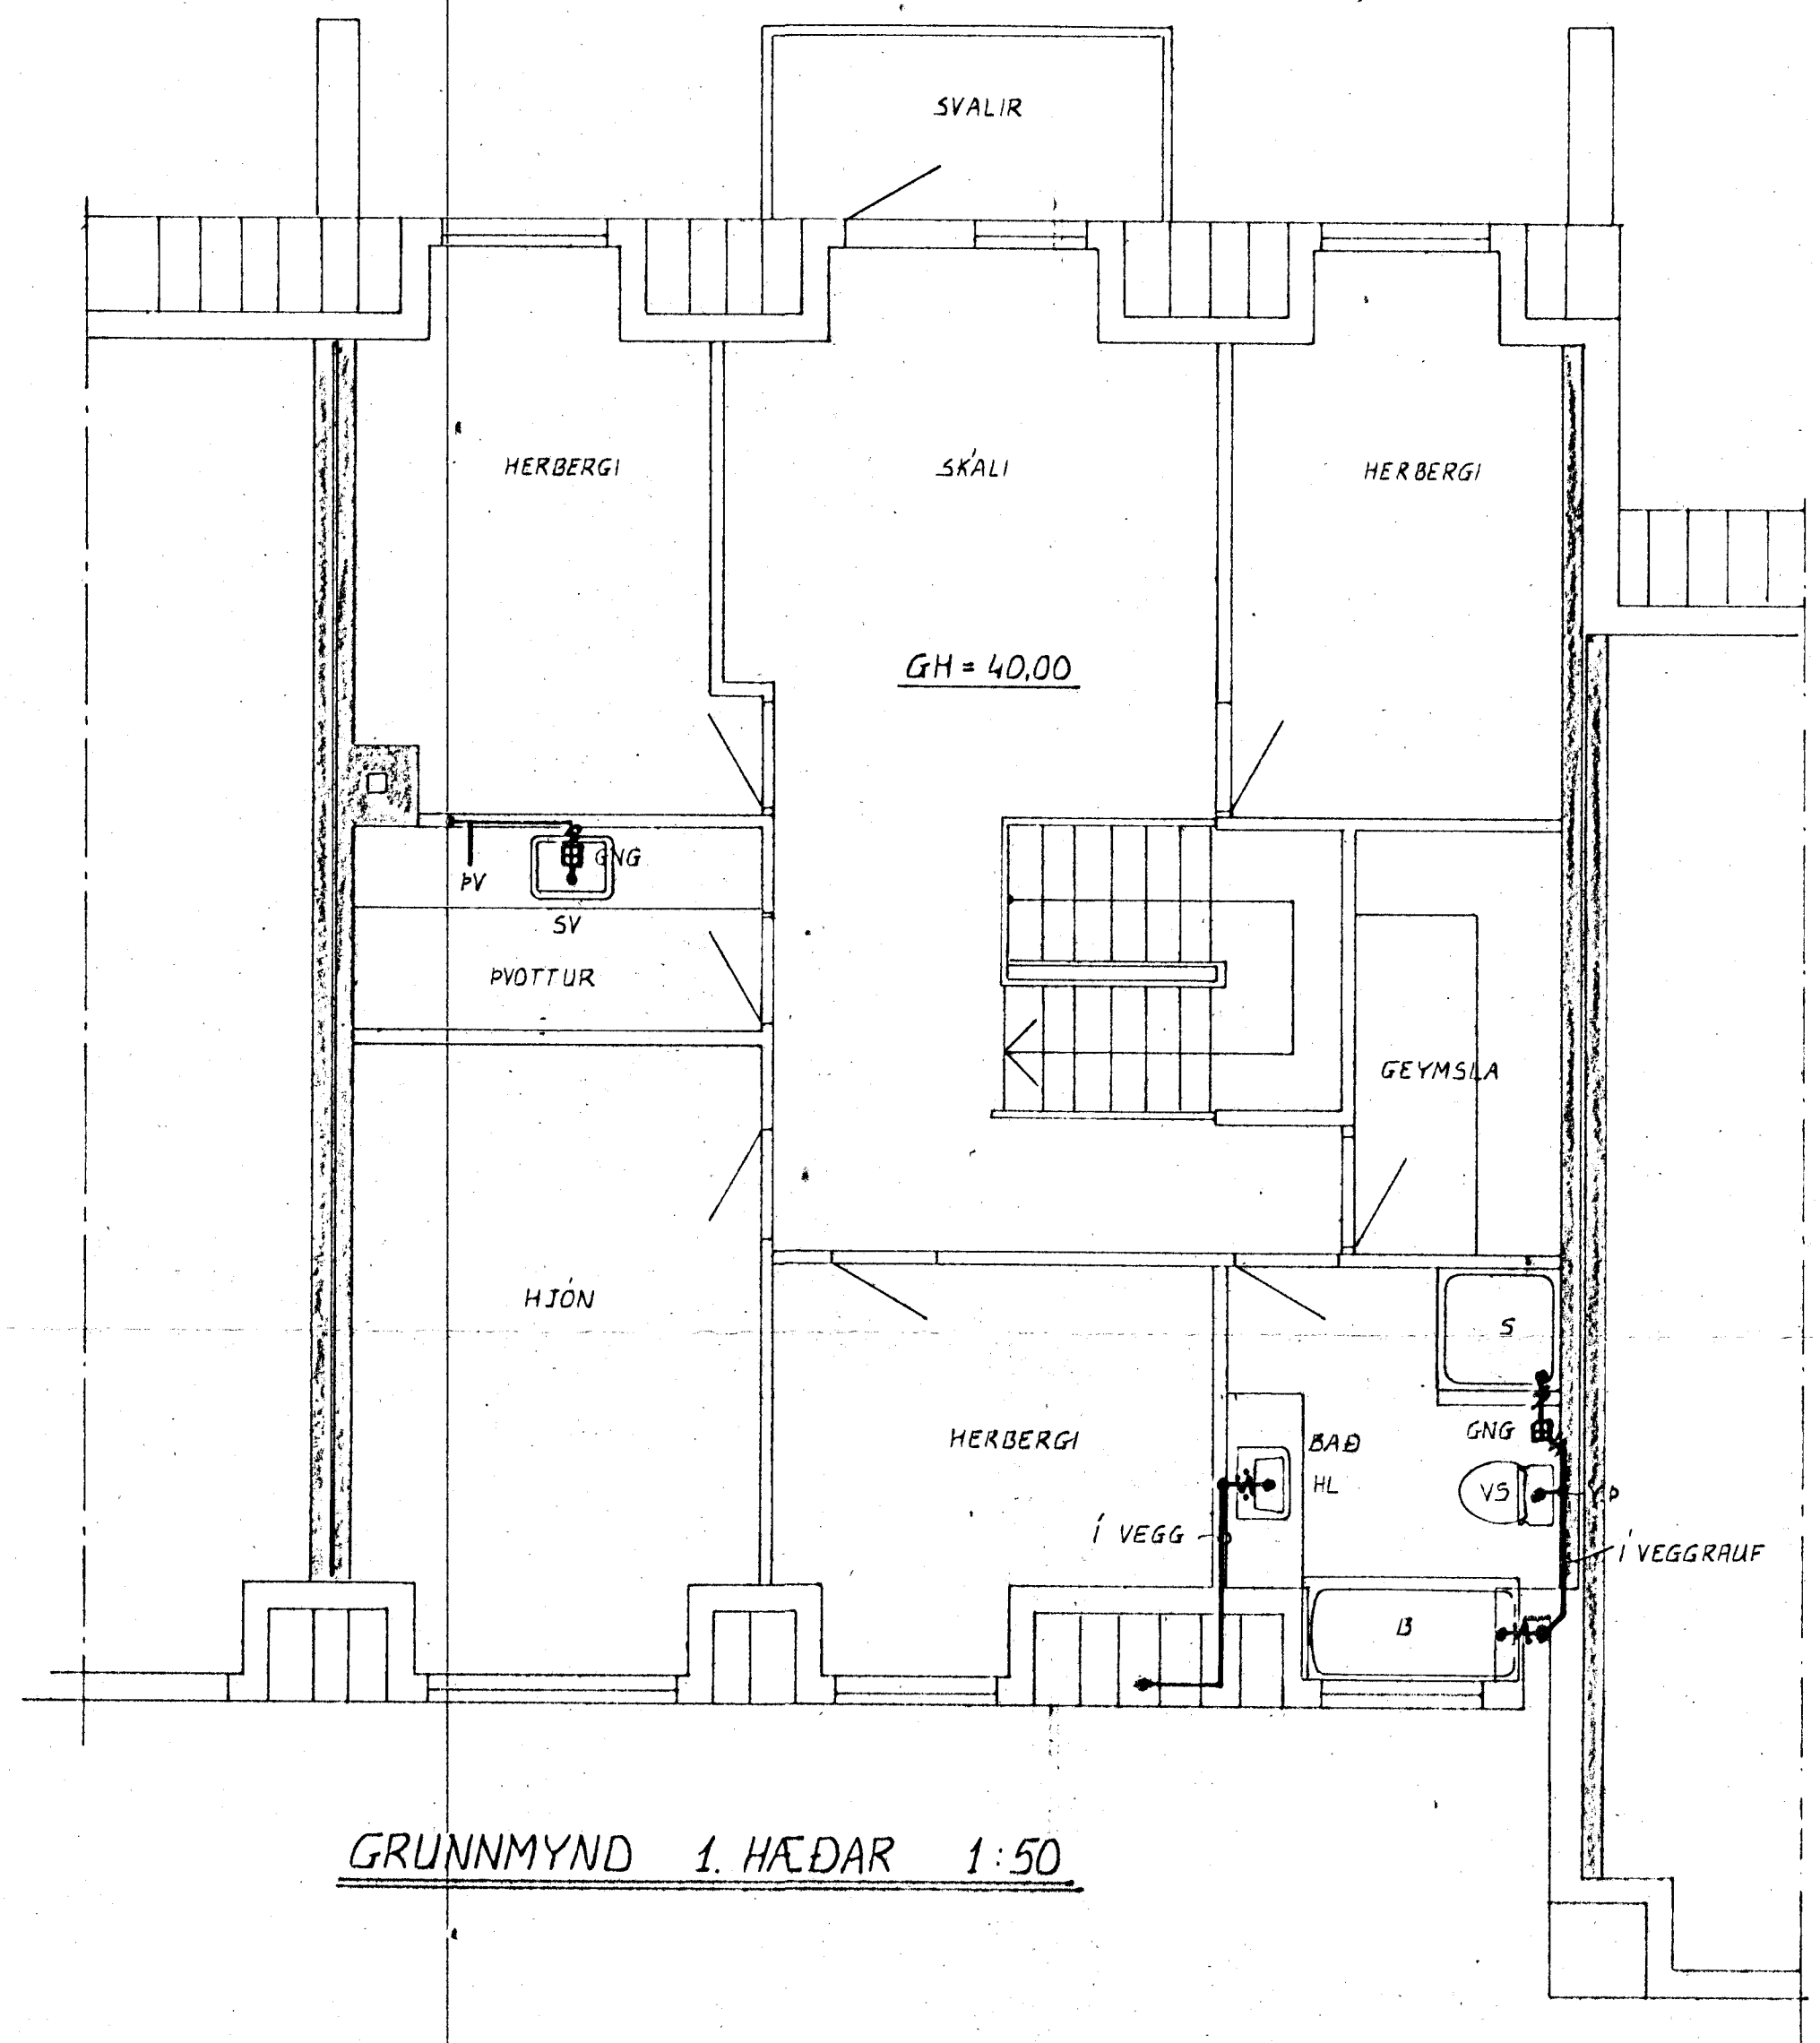

GRUNNMYND 1. HÆÐAR 1:50

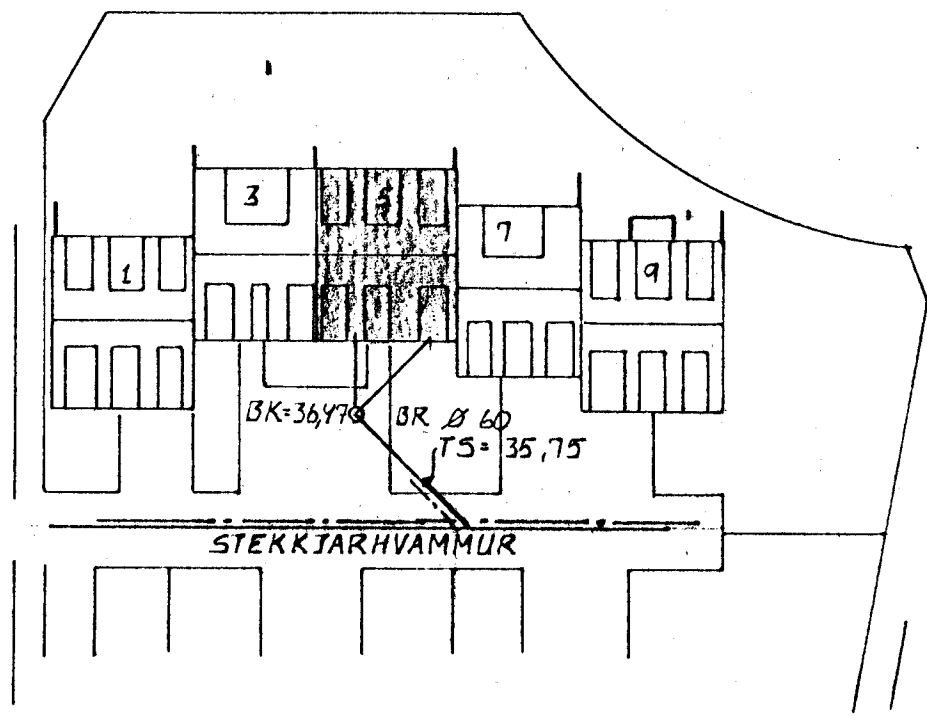

AFSTADA 1:50

SKÝRINGAR SJÁ TEIKN. NR. 20.

STEKKJARHVAMMUR 5 HFJ.	Mælikv. 1:500 1:50	Verk 0105	Talinn nr. 2.1.
FRÆRENNSLISLÖGN - GRUNNMYND	Hanna Ó. V. 04. Daginn 27.	Vilfarinn Ó. V. 04. Samb.	Dagur APRIL 82
VERKFRÆÐIÐJÓNUSTA JÓHANNIS G. BERGÞÓRSÓSSONAR H/Í. VERKFR. WVF			

BREYTT AGUST 82

HAFNAFINDI SIMAN 53215 010 50241