



GRUNNMYND - JARÐHÆÐAR 1:50

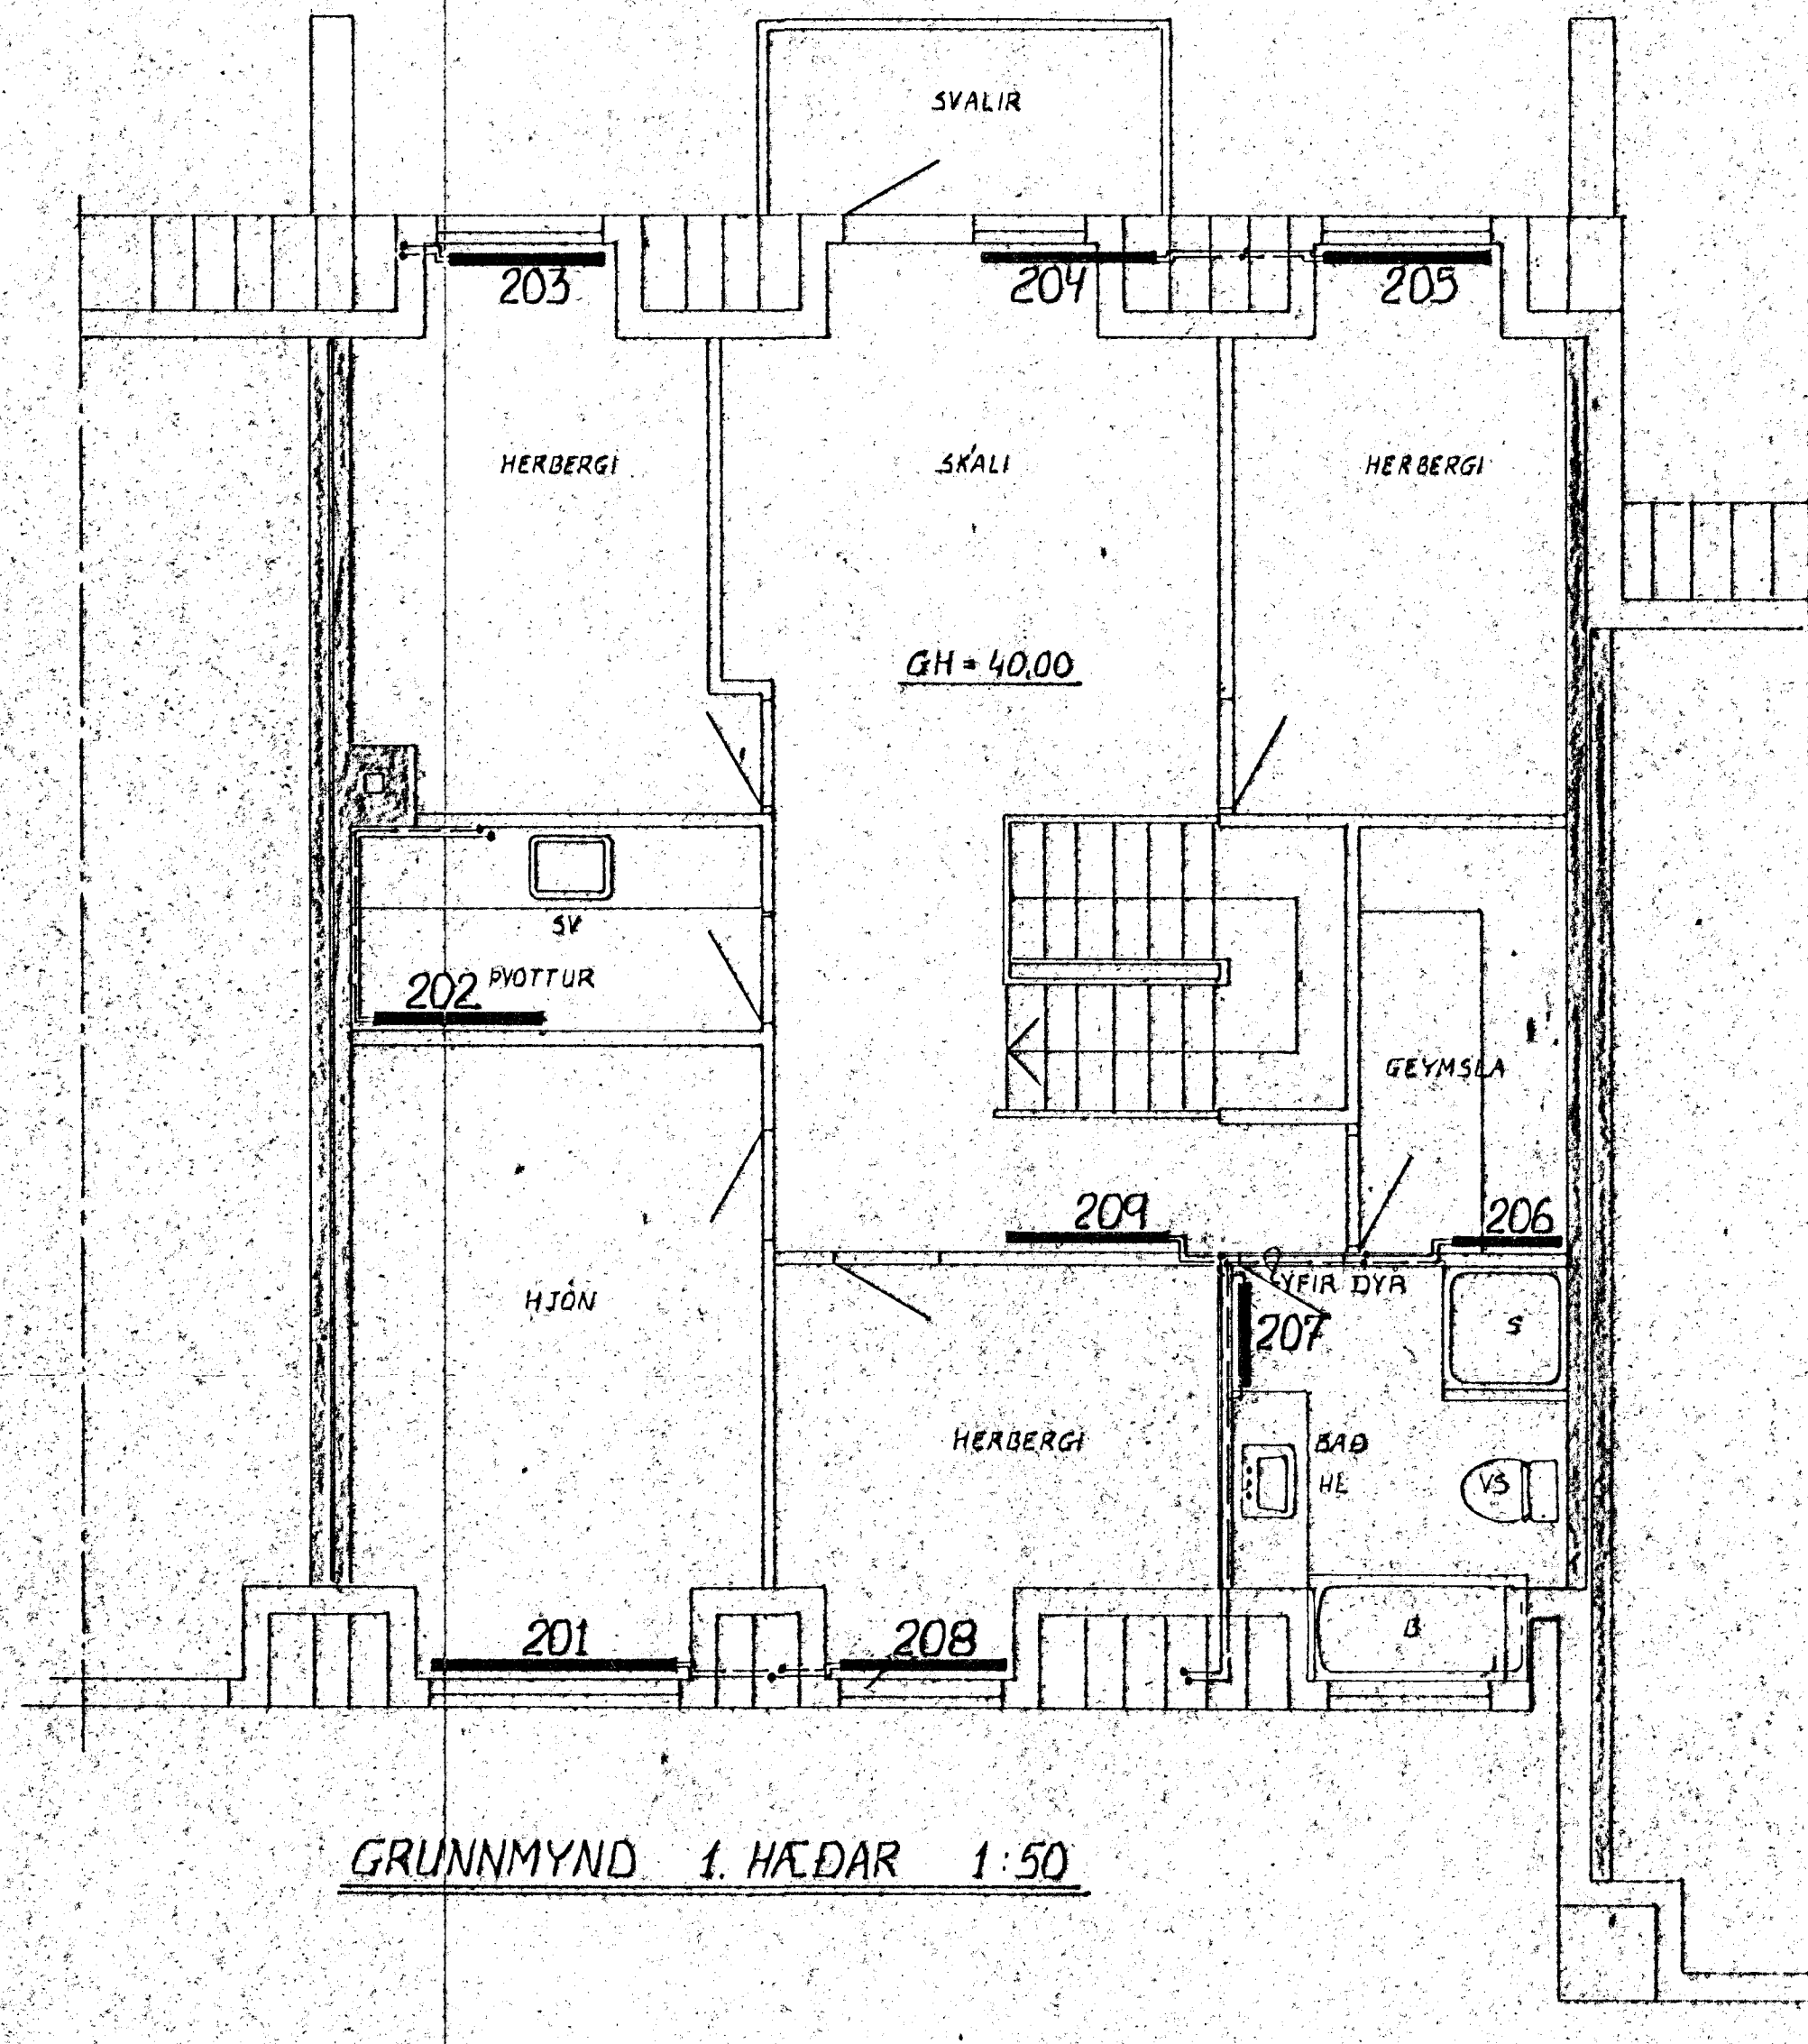

GRUNNMYND 1. HÆÐAR 1:50

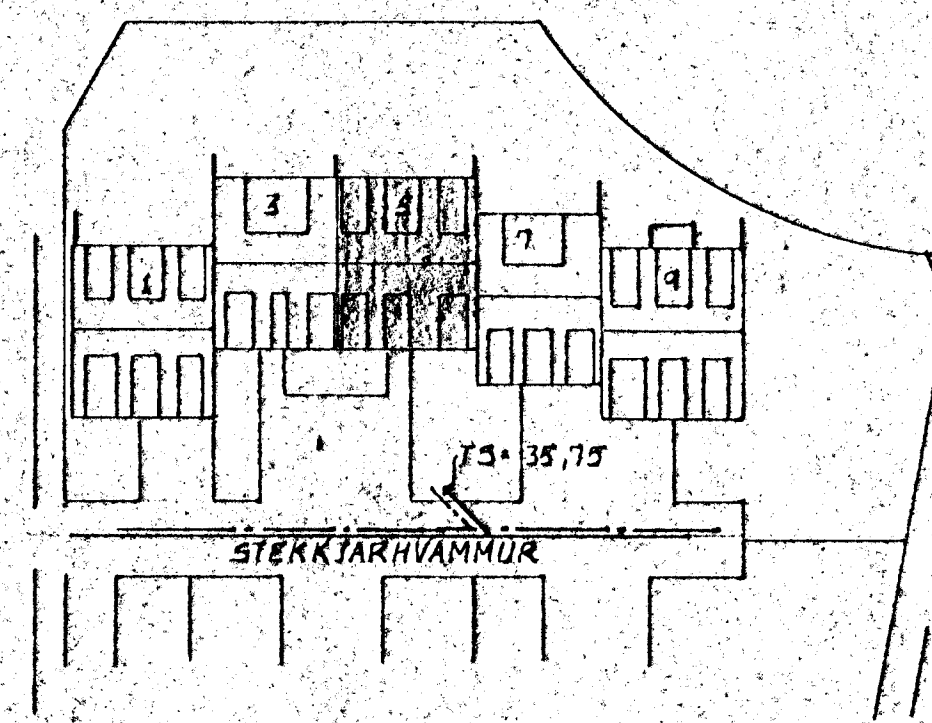

AFSTADA 1:500



SKÝRINGAR STA TEIKN NR. 20.

STEKKJARHVAMMUR 5 HFJ.	Mælikv. 1:500 1:50	Verk 8109	Teikn nr. 31.
HITALÖGN-GRUNNMYND	Hanna Teiknað 2011	Yfirlit 3smb	Dagb. OKF 87
VERKFRÆÐISJÓNUSTA JÓHANNIS G. BARDÞÓRSSONAR hf. VERKFR. MYFI			
HAFNARÉIÐIF. SÍMAN 52118 00 50211			