



GRUNNMYND - JARDHEDAR 1:50

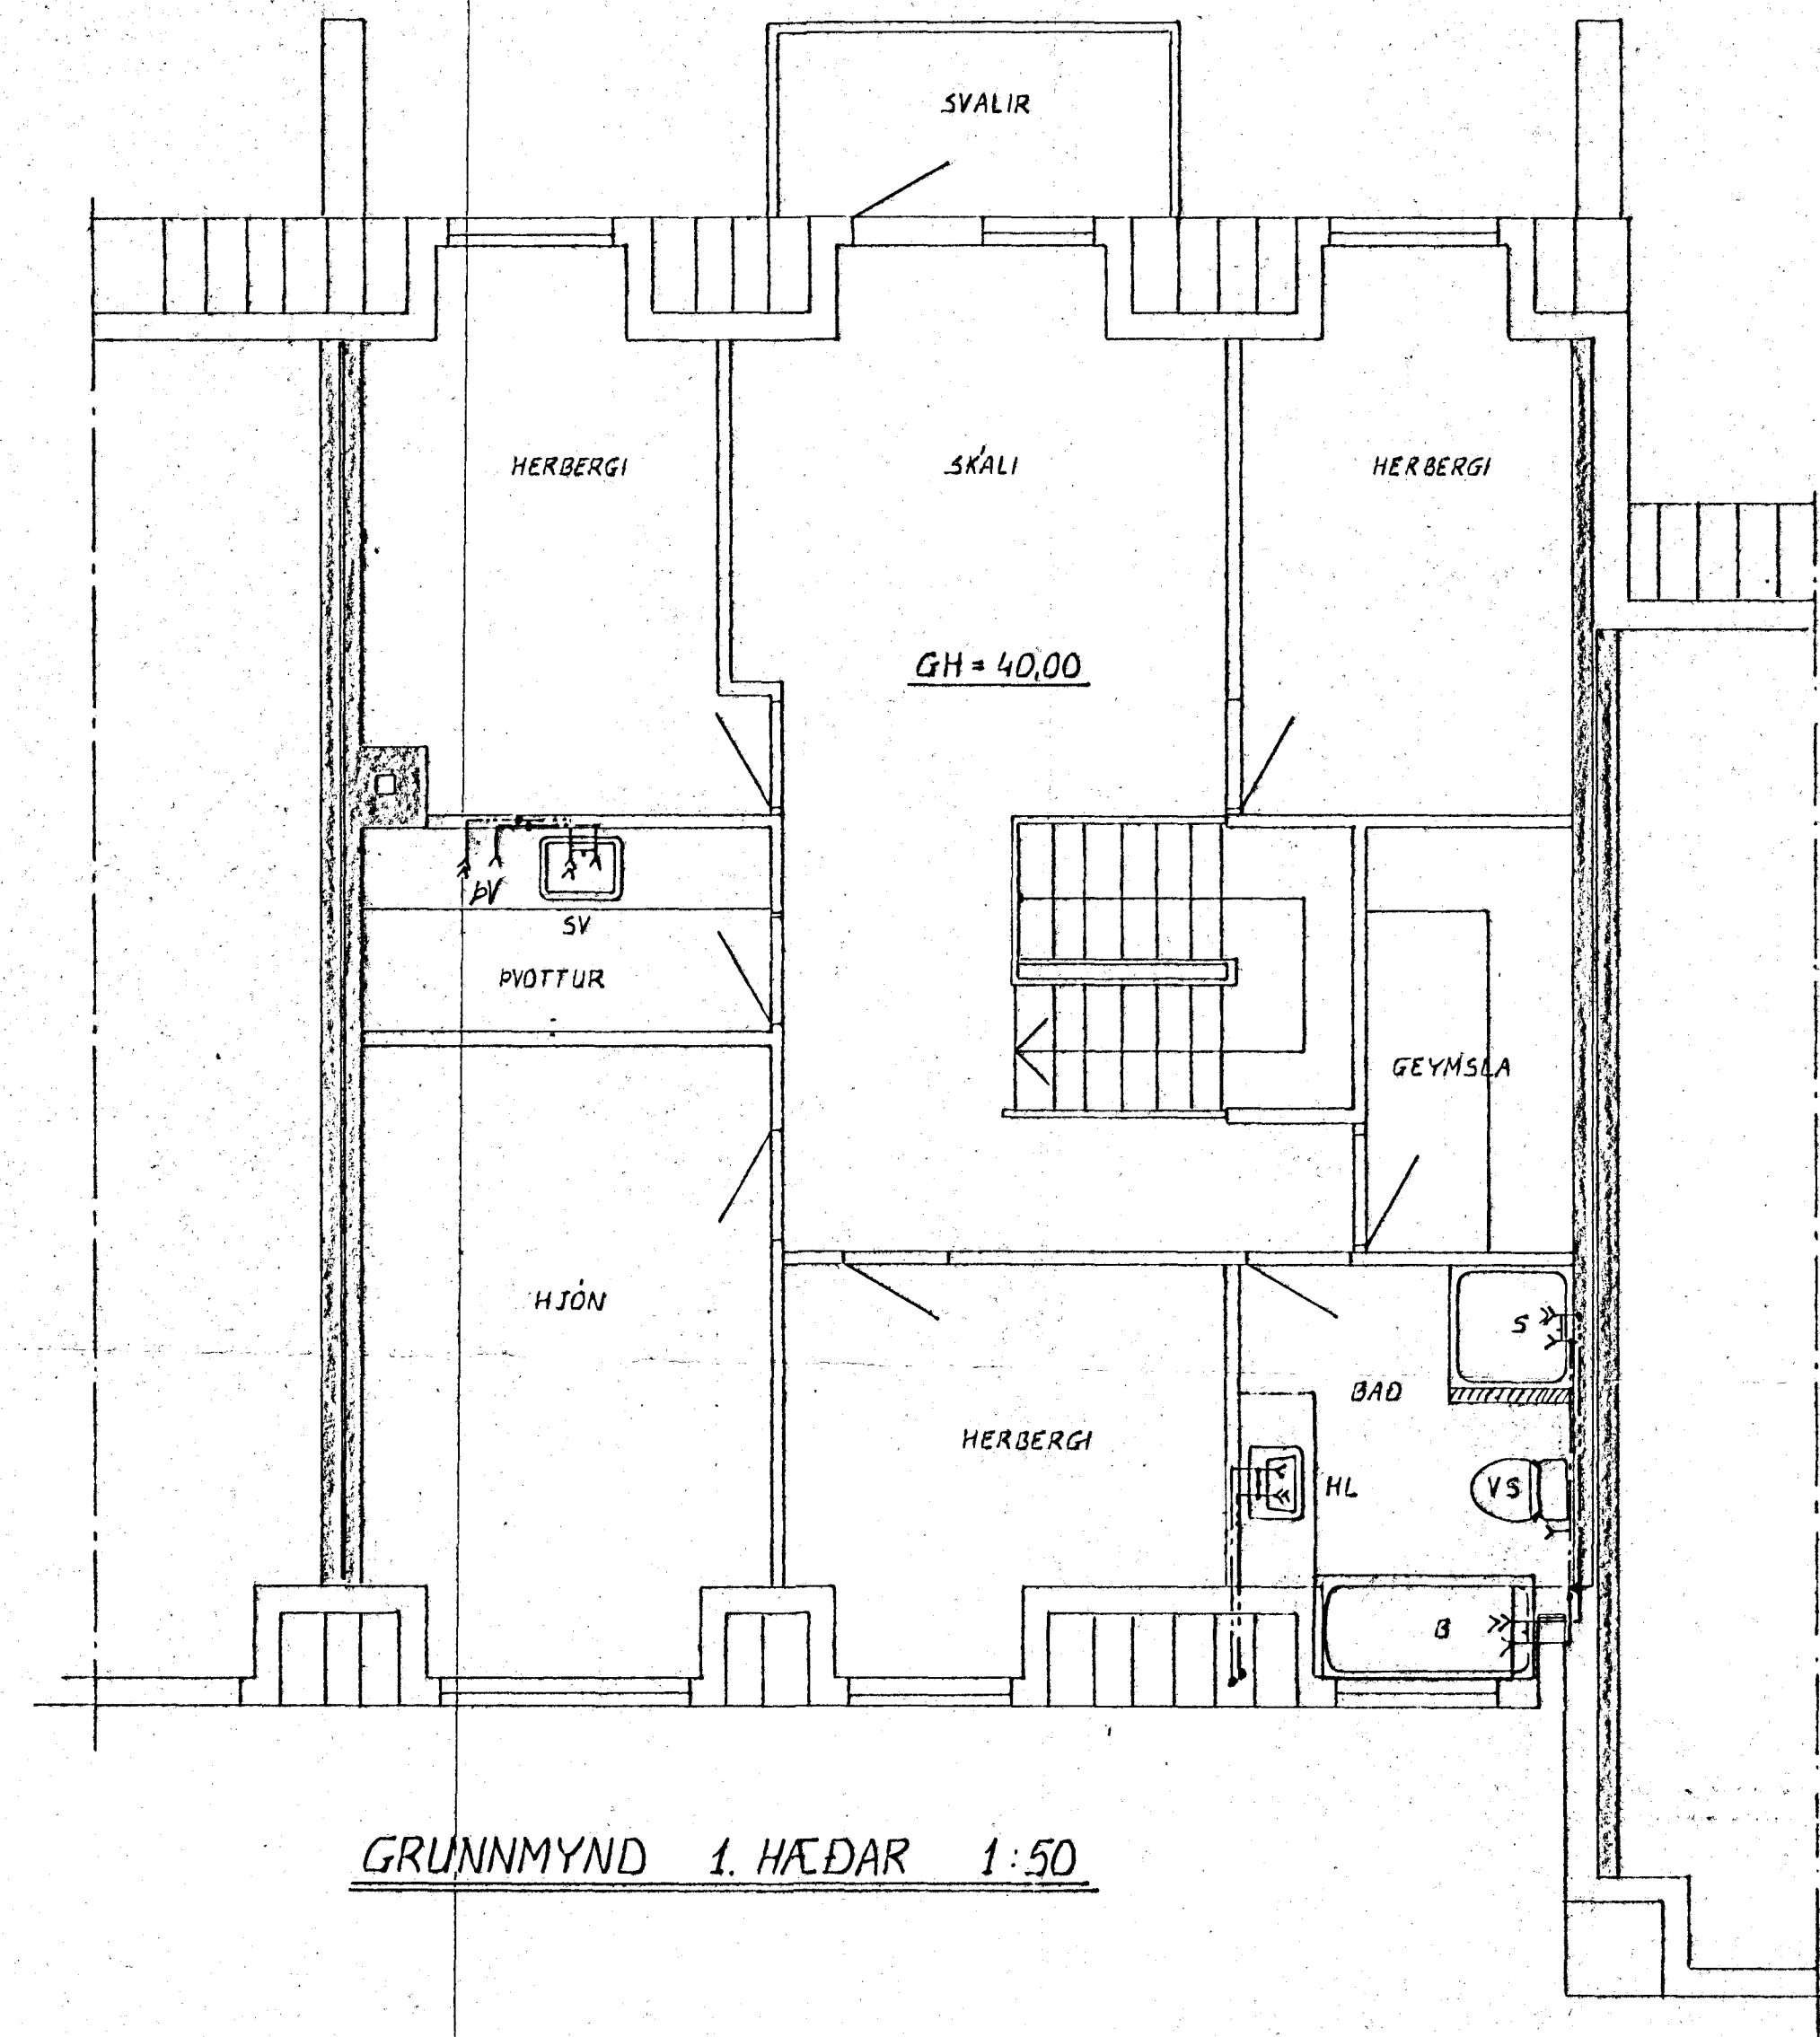

GRUNNMYND 1. HEDAR 1:50

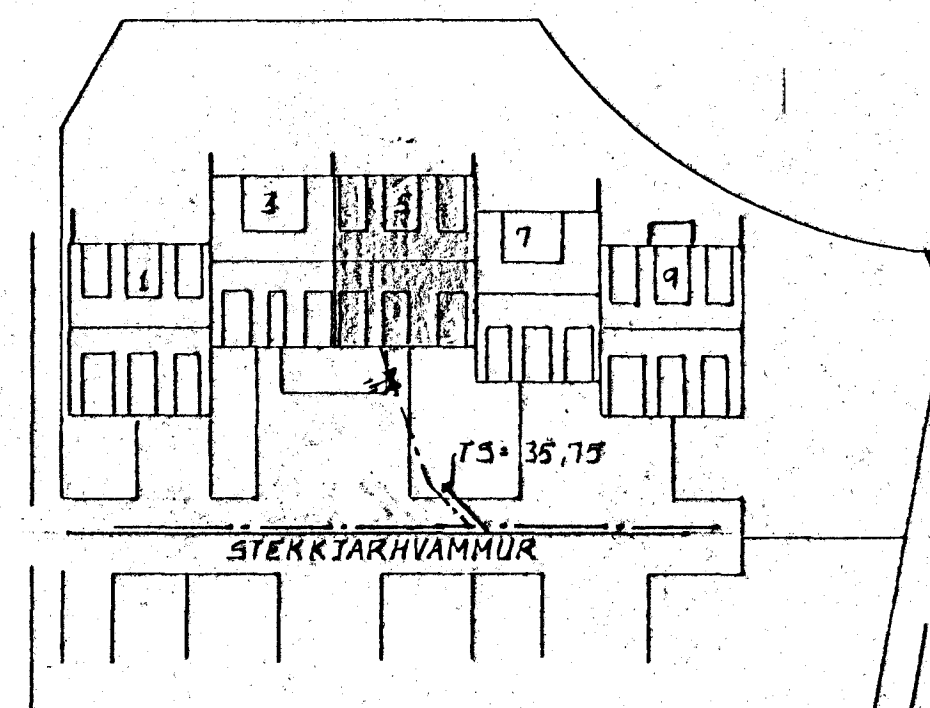

AFSTADA 1:500



SKÝRINGAR SJÁ TEIKN. NR. 20.

STEKKJARHVAMMUR 5 HFJ.	Málkv. 1:500 1:50	Verk 8105	Teikn. nr. 2.3
VATNSLÖGN - GRUNNMYND	Hanna Teiknað	Yfirfarir Samb.	Dags. OKT '82
VERKFRÆÐIÐJÓNUSTA JÓHANNAS G. BERGÞÓRSSONAR H/F.			
VERKFR. MVFI HAFNARFIRÐI - Símar 53215 OG 50241			

BREYTT ÚOK '82