

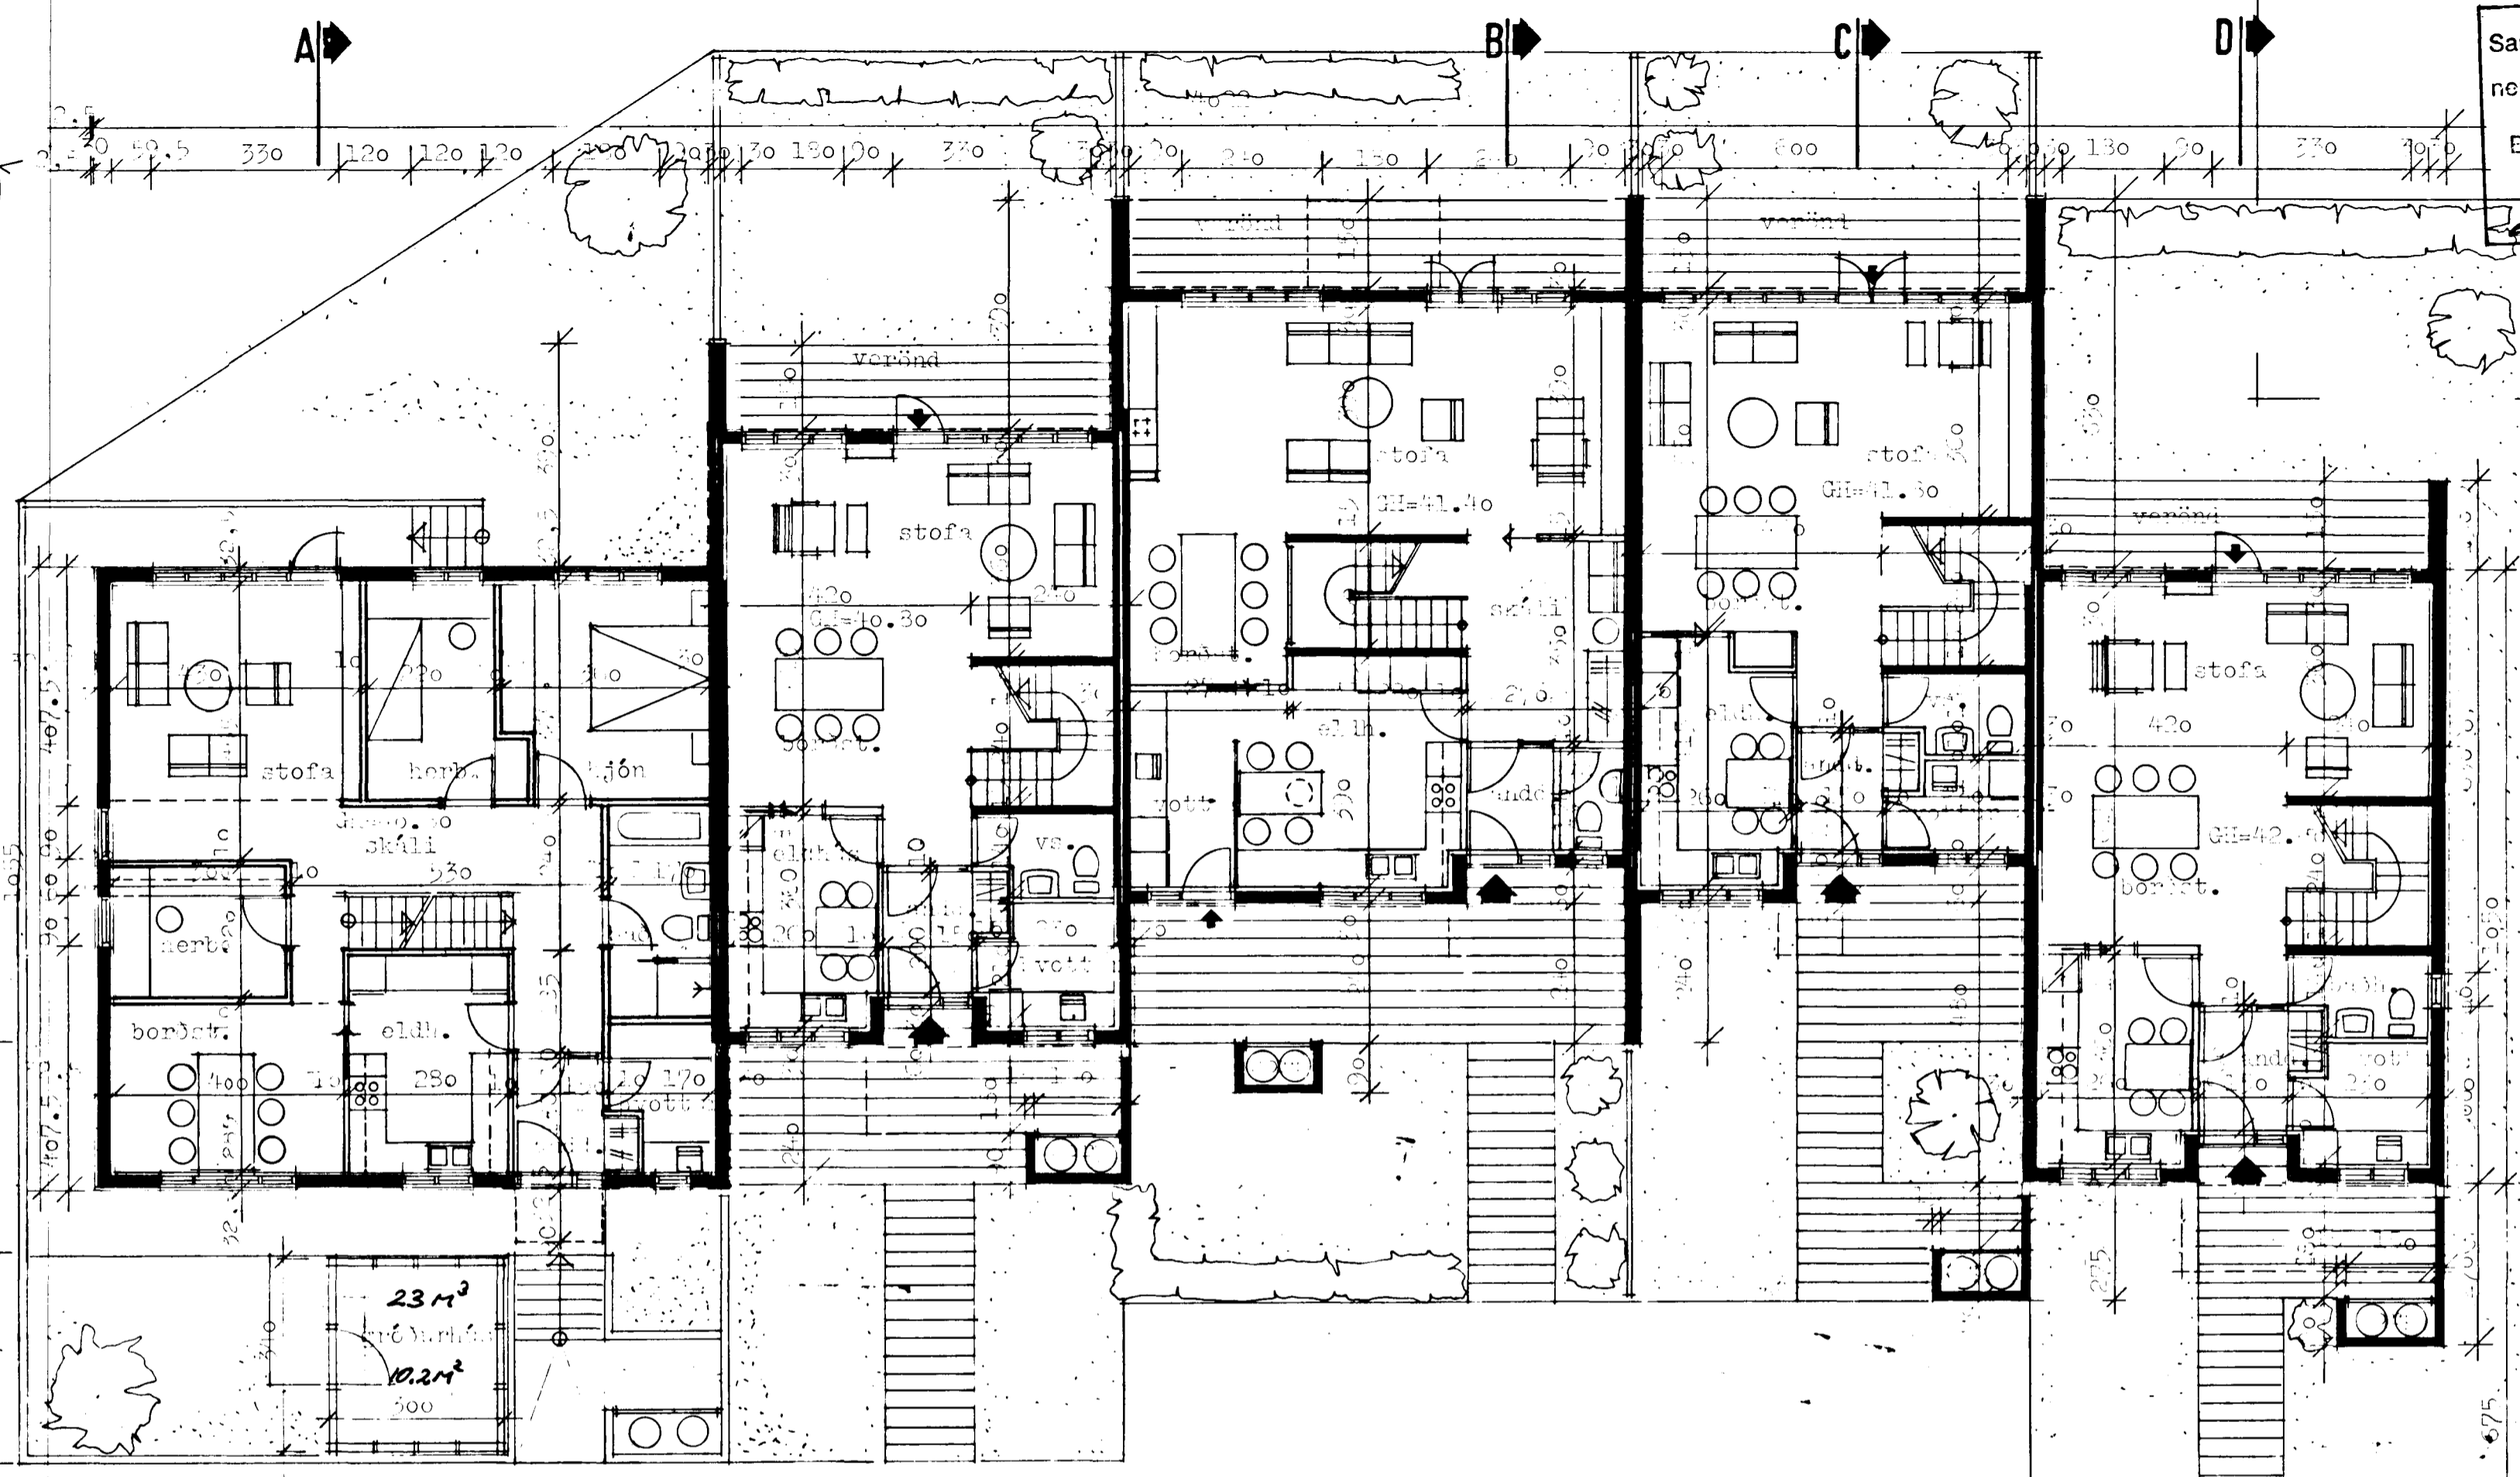


EGGDIENIÐ
 Samþykkt á fundi bygginga-
 nefndar þ. 28.10.1990
 EYGGI'CAFULLTRÚINN
 Í HAFNARFIRDI

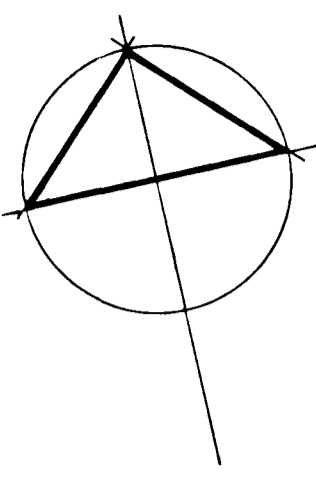

74

72

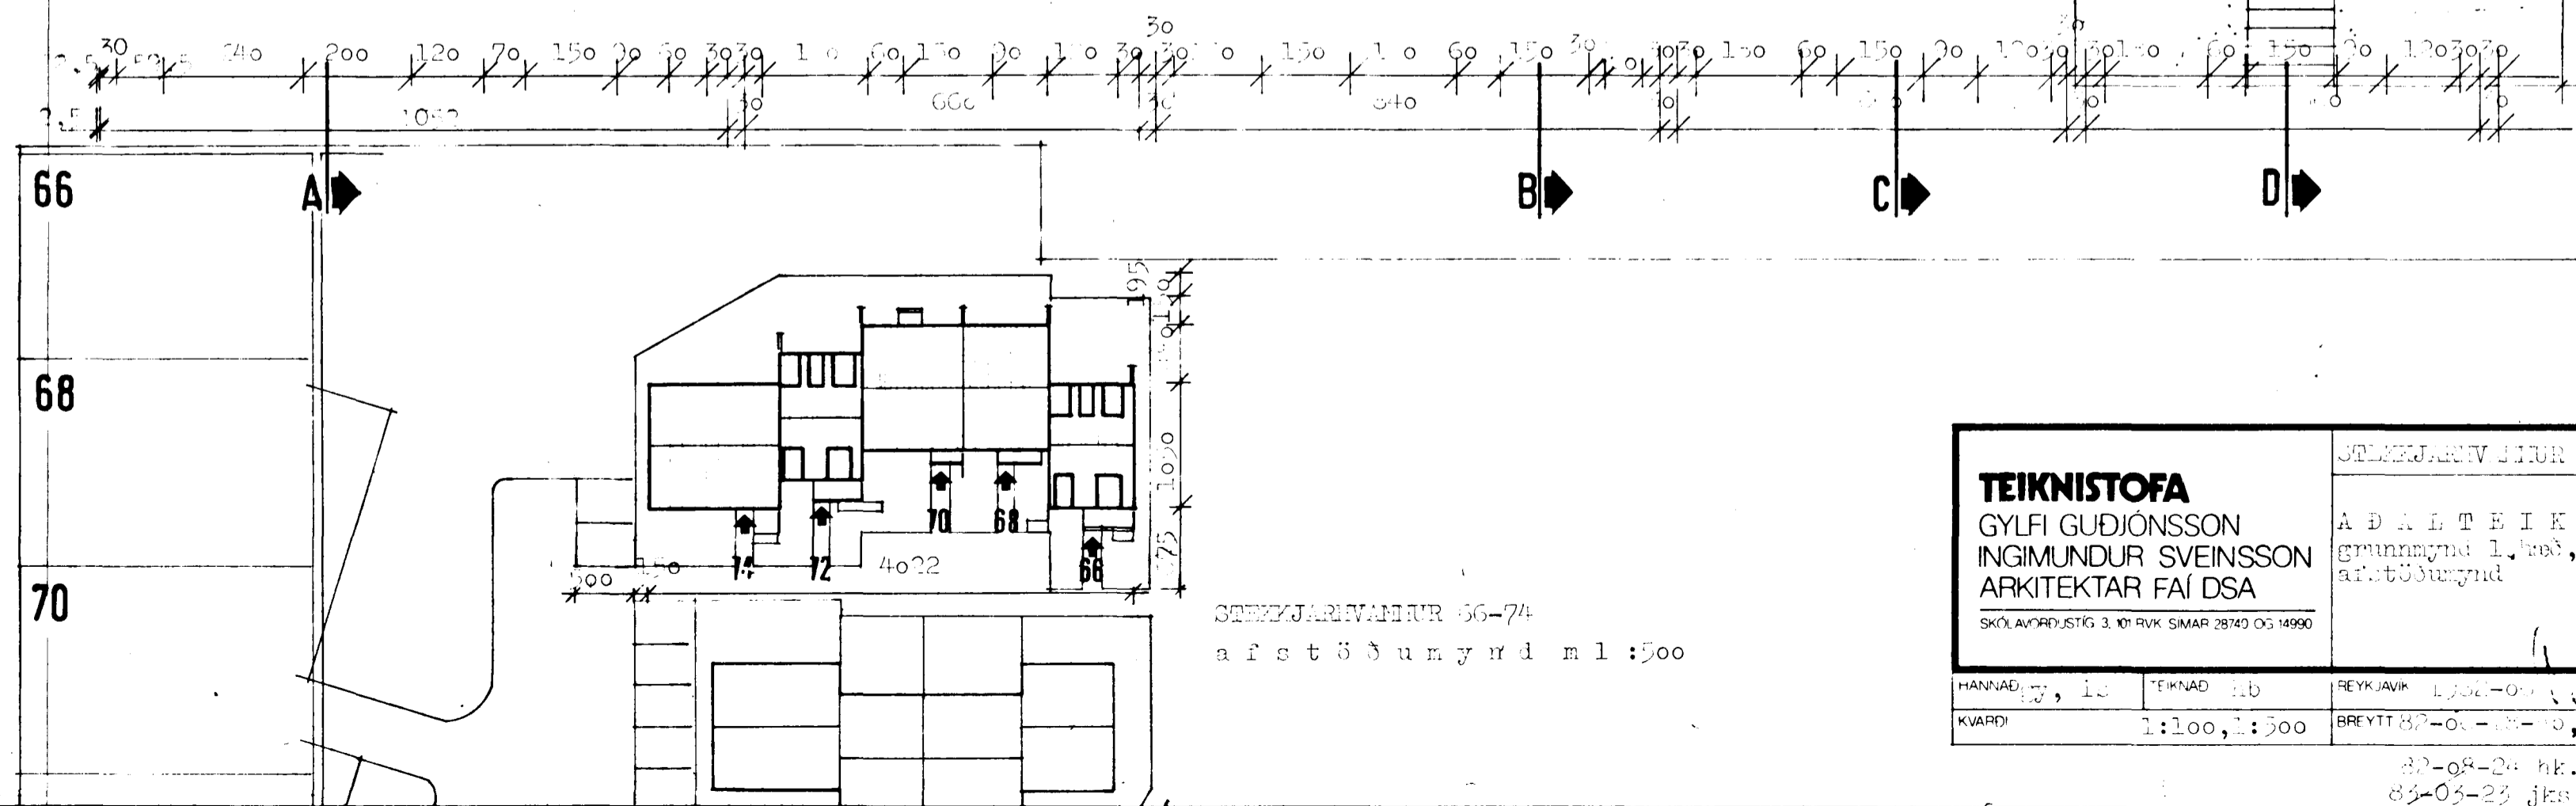

STREKJAFRÁMANTYR 66-74
 af stöðuneyrd m 1:500

TEIKNISTOFA		STREKJAFRÁMANTYR 66-74, Hafnarfirði	
GYLFI GUDJÓNSSON INGIMUNDUR SVEINSSON ARKITEKTAR FAÍ DSA		ADALTEIKNING grunnmynd 1. hæð, af stöðuneyrd	VERK 82-107 BLAD 101
HANNAÐ: 13	TEIKNAD: 10	REYKJAVIÐ: 1.302-01	
KVARDI:	1:100, 1:500	BREYTT 82-01-02-10, 82-06-01-02, 82-07-10	

82-08-24 nk. 82-01-12 nk.
 83-05-23 jks. 1.300-01-20 nk.