



Samþykkt á fundi bygginga-
nefndar þ. 28. 10. 1990


BYGGINGAUFULLTRÚINN
HAFNARFIRÐI

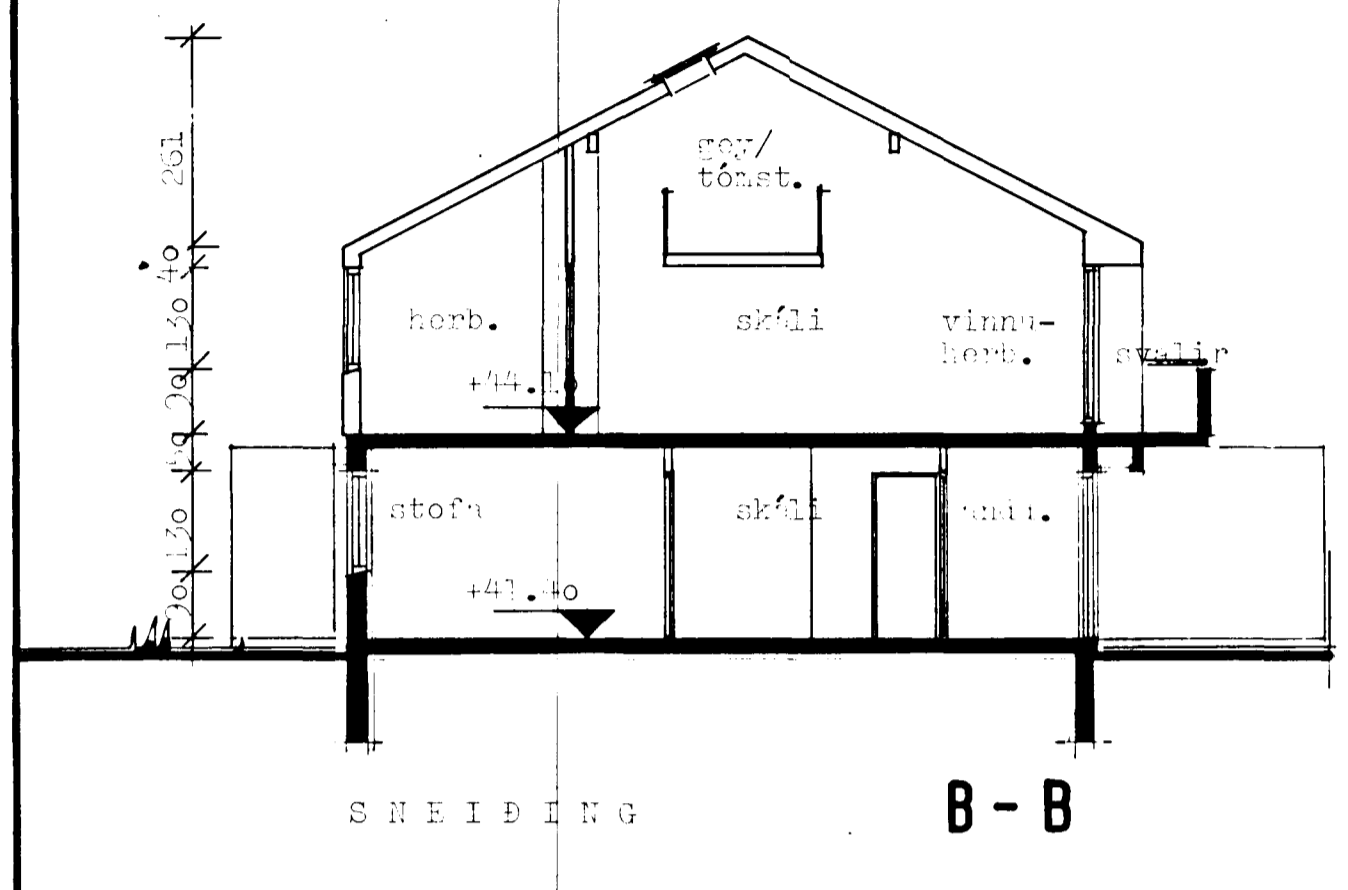


SNEIDING B-B

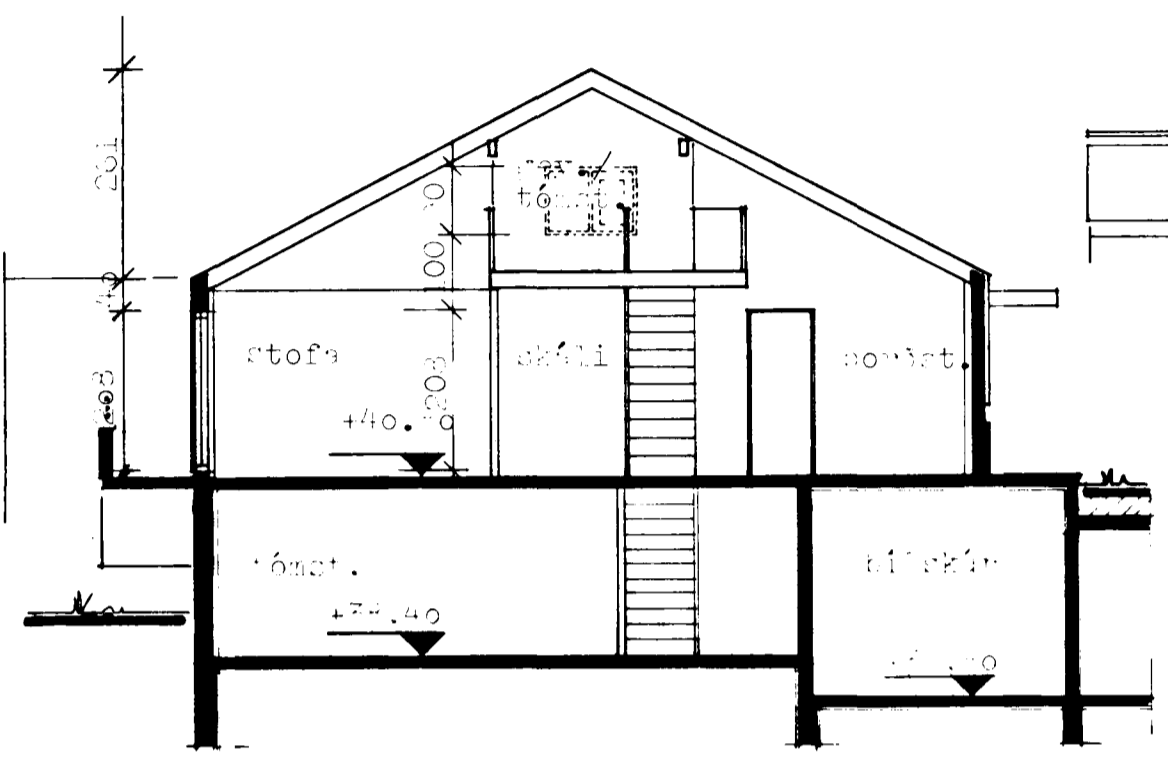


SNEIDING A-A

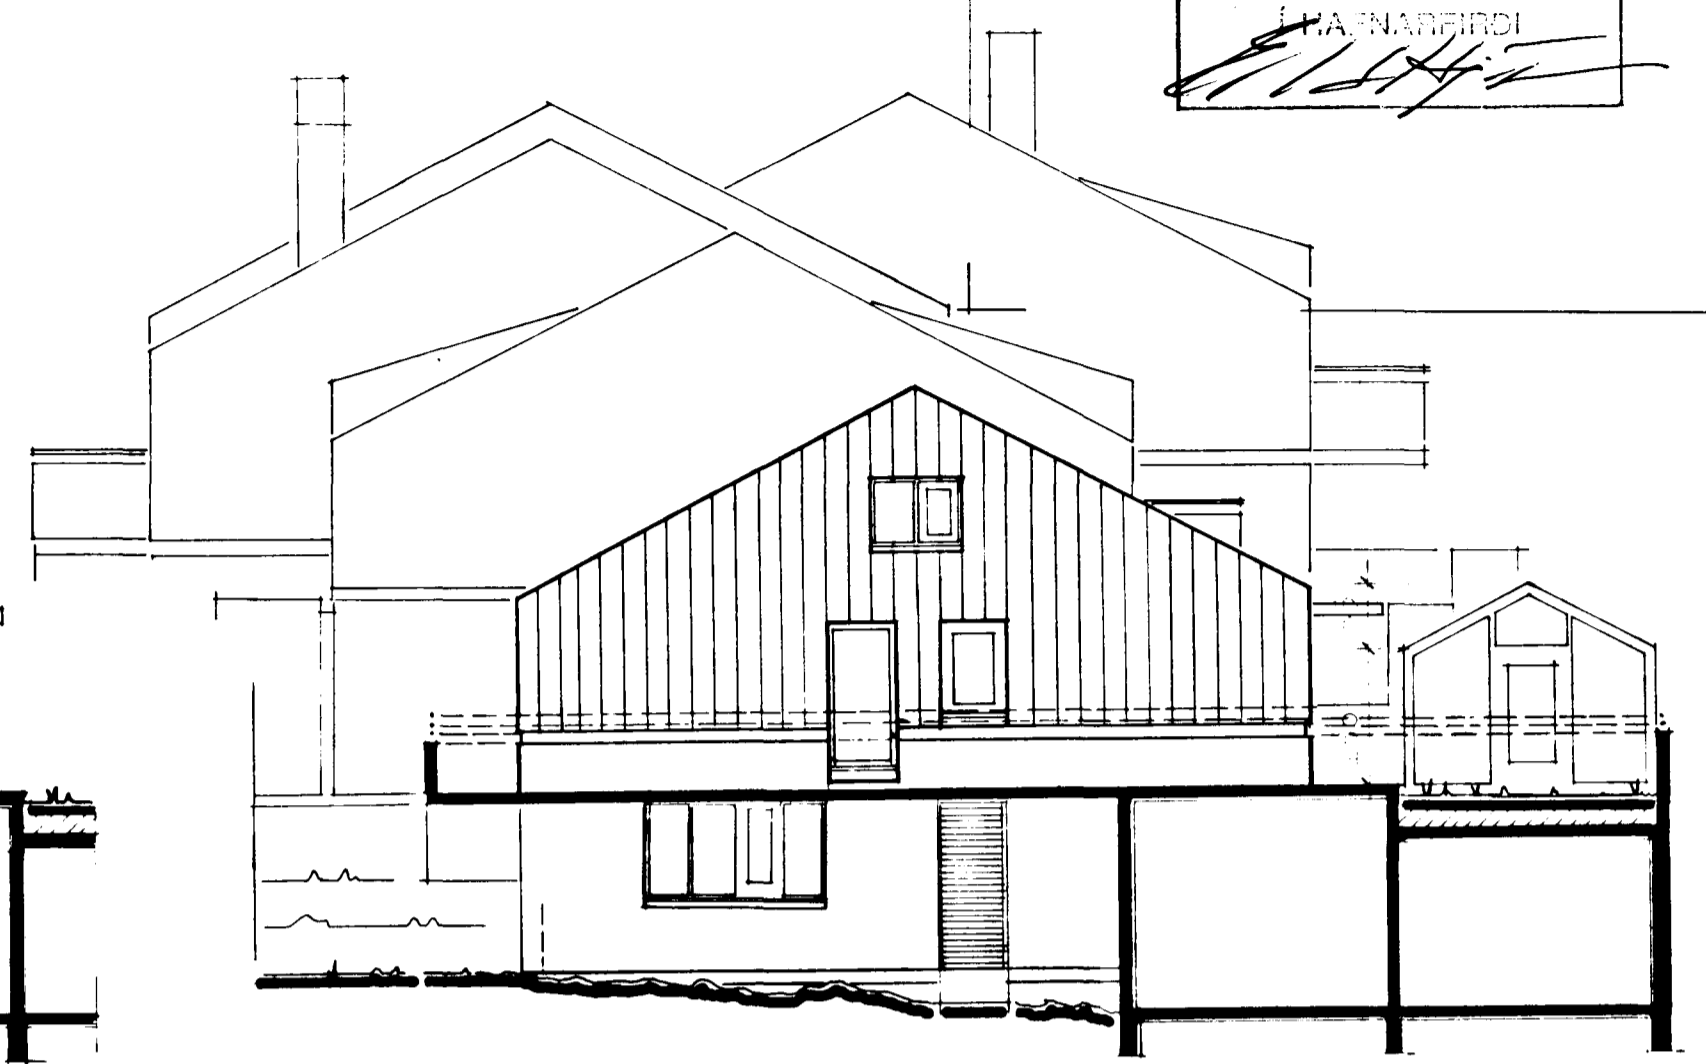


VEÐURHILLIÐ

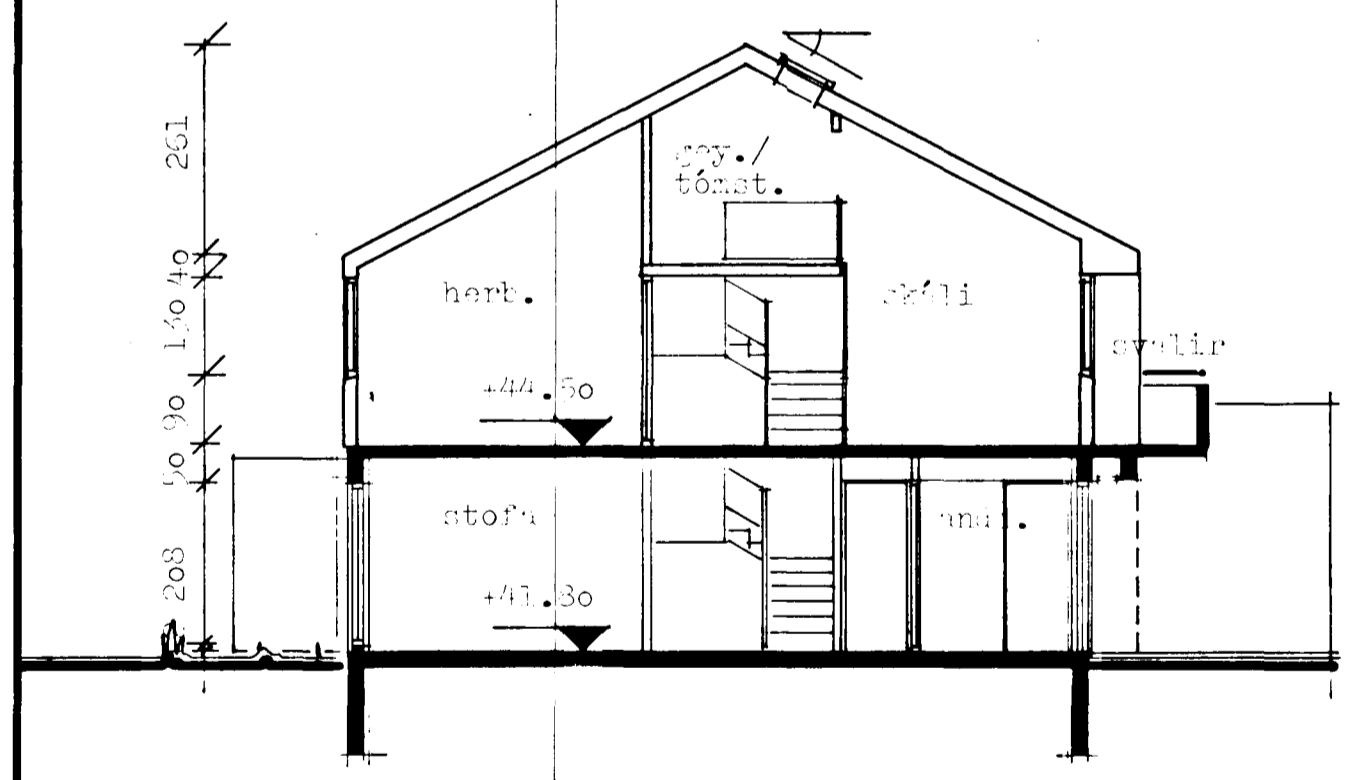

SNEIDING C-C

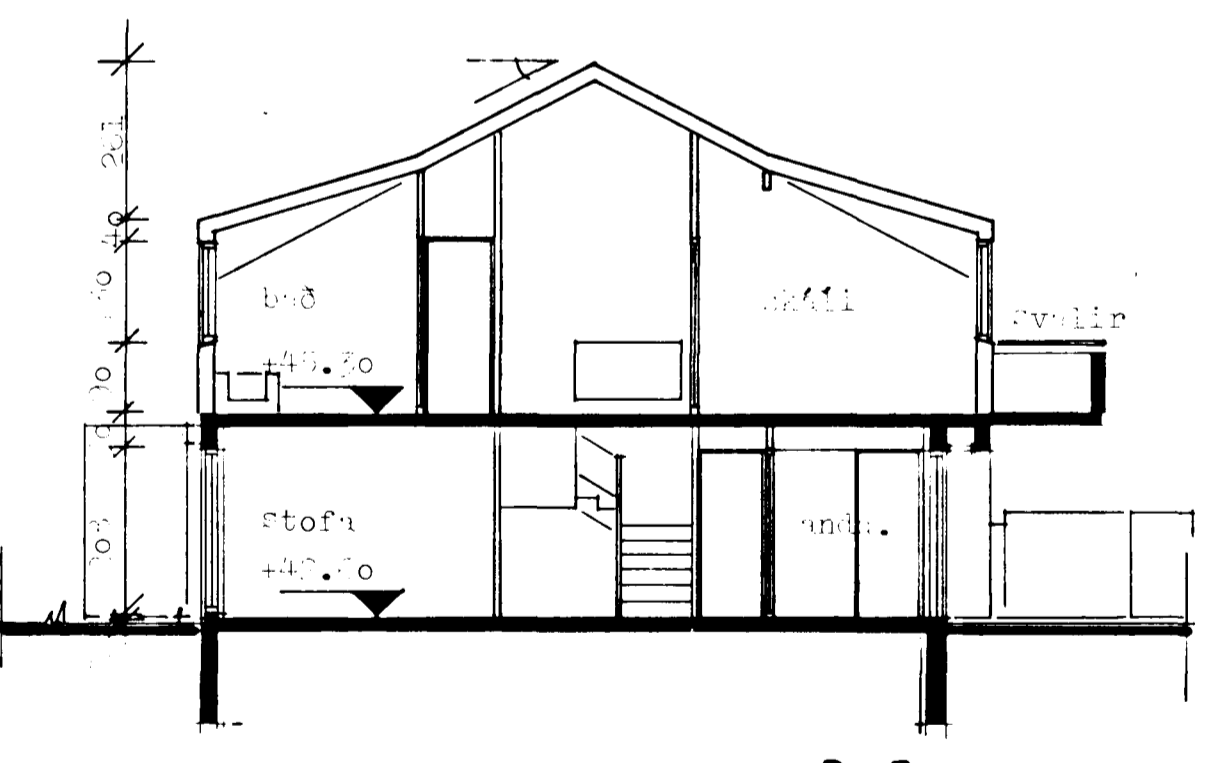

SNEIDING D-D

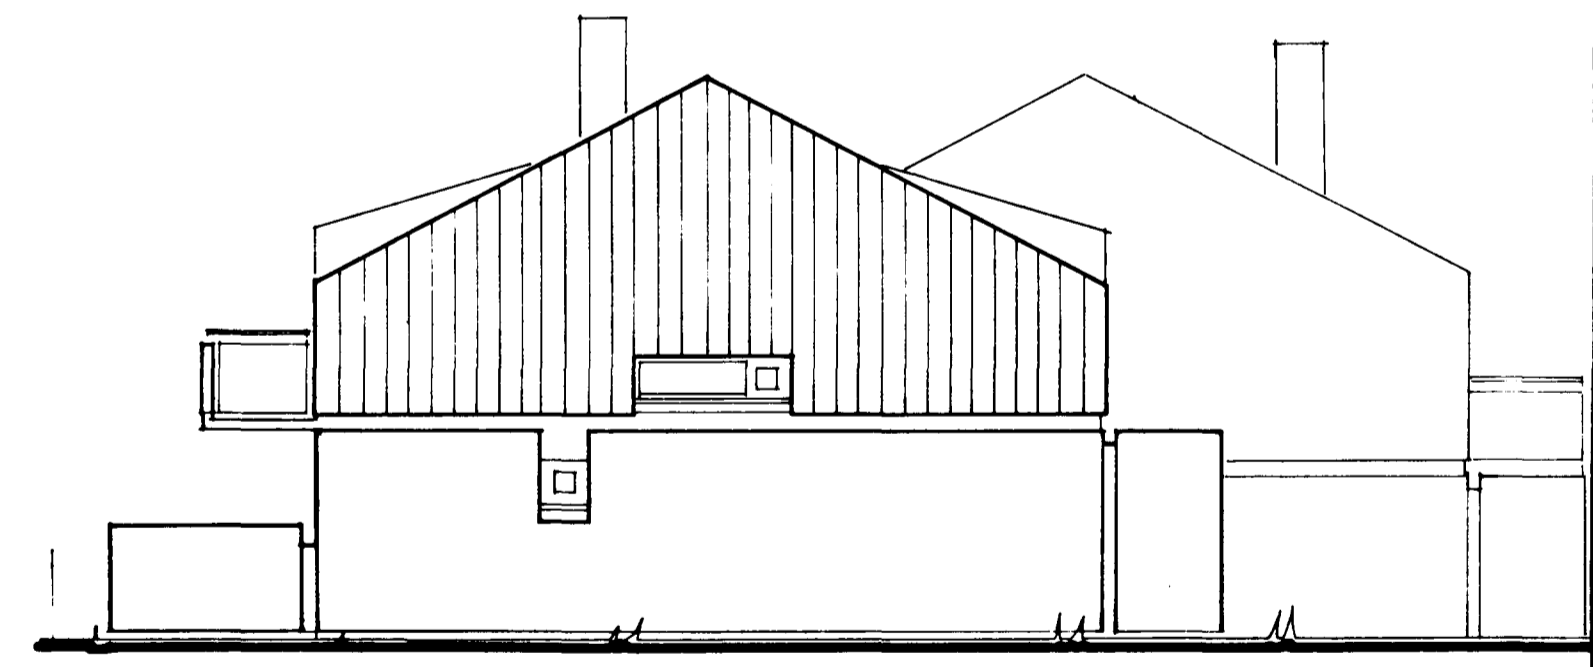

AUSTURHILLIÐ

TEIKNISTOFA		STEFZJAKVARNIR 66-74, Hafnarfirði.	
GYLFI GUDJÓNSSON		ADALTEIKNING	
INGIMUNDUR SVEINSSON		Sneidningar og Atlitamyndir	
ARKITEKTAR FAI DSA		VERK 87-108	
SKYI AVORÐUSTIG 3, 101 RVK SIMAR 18740 OG 14990		BLAD 104	

HANNAF	TEIKNAD	FRYK. AFT.
KVARDI	BREYTT	FRYK. AFT.
Projekt: 104-01-10	1989-07	1989-07-28