




GRUNNMYND JARDHÆÐ 1:50

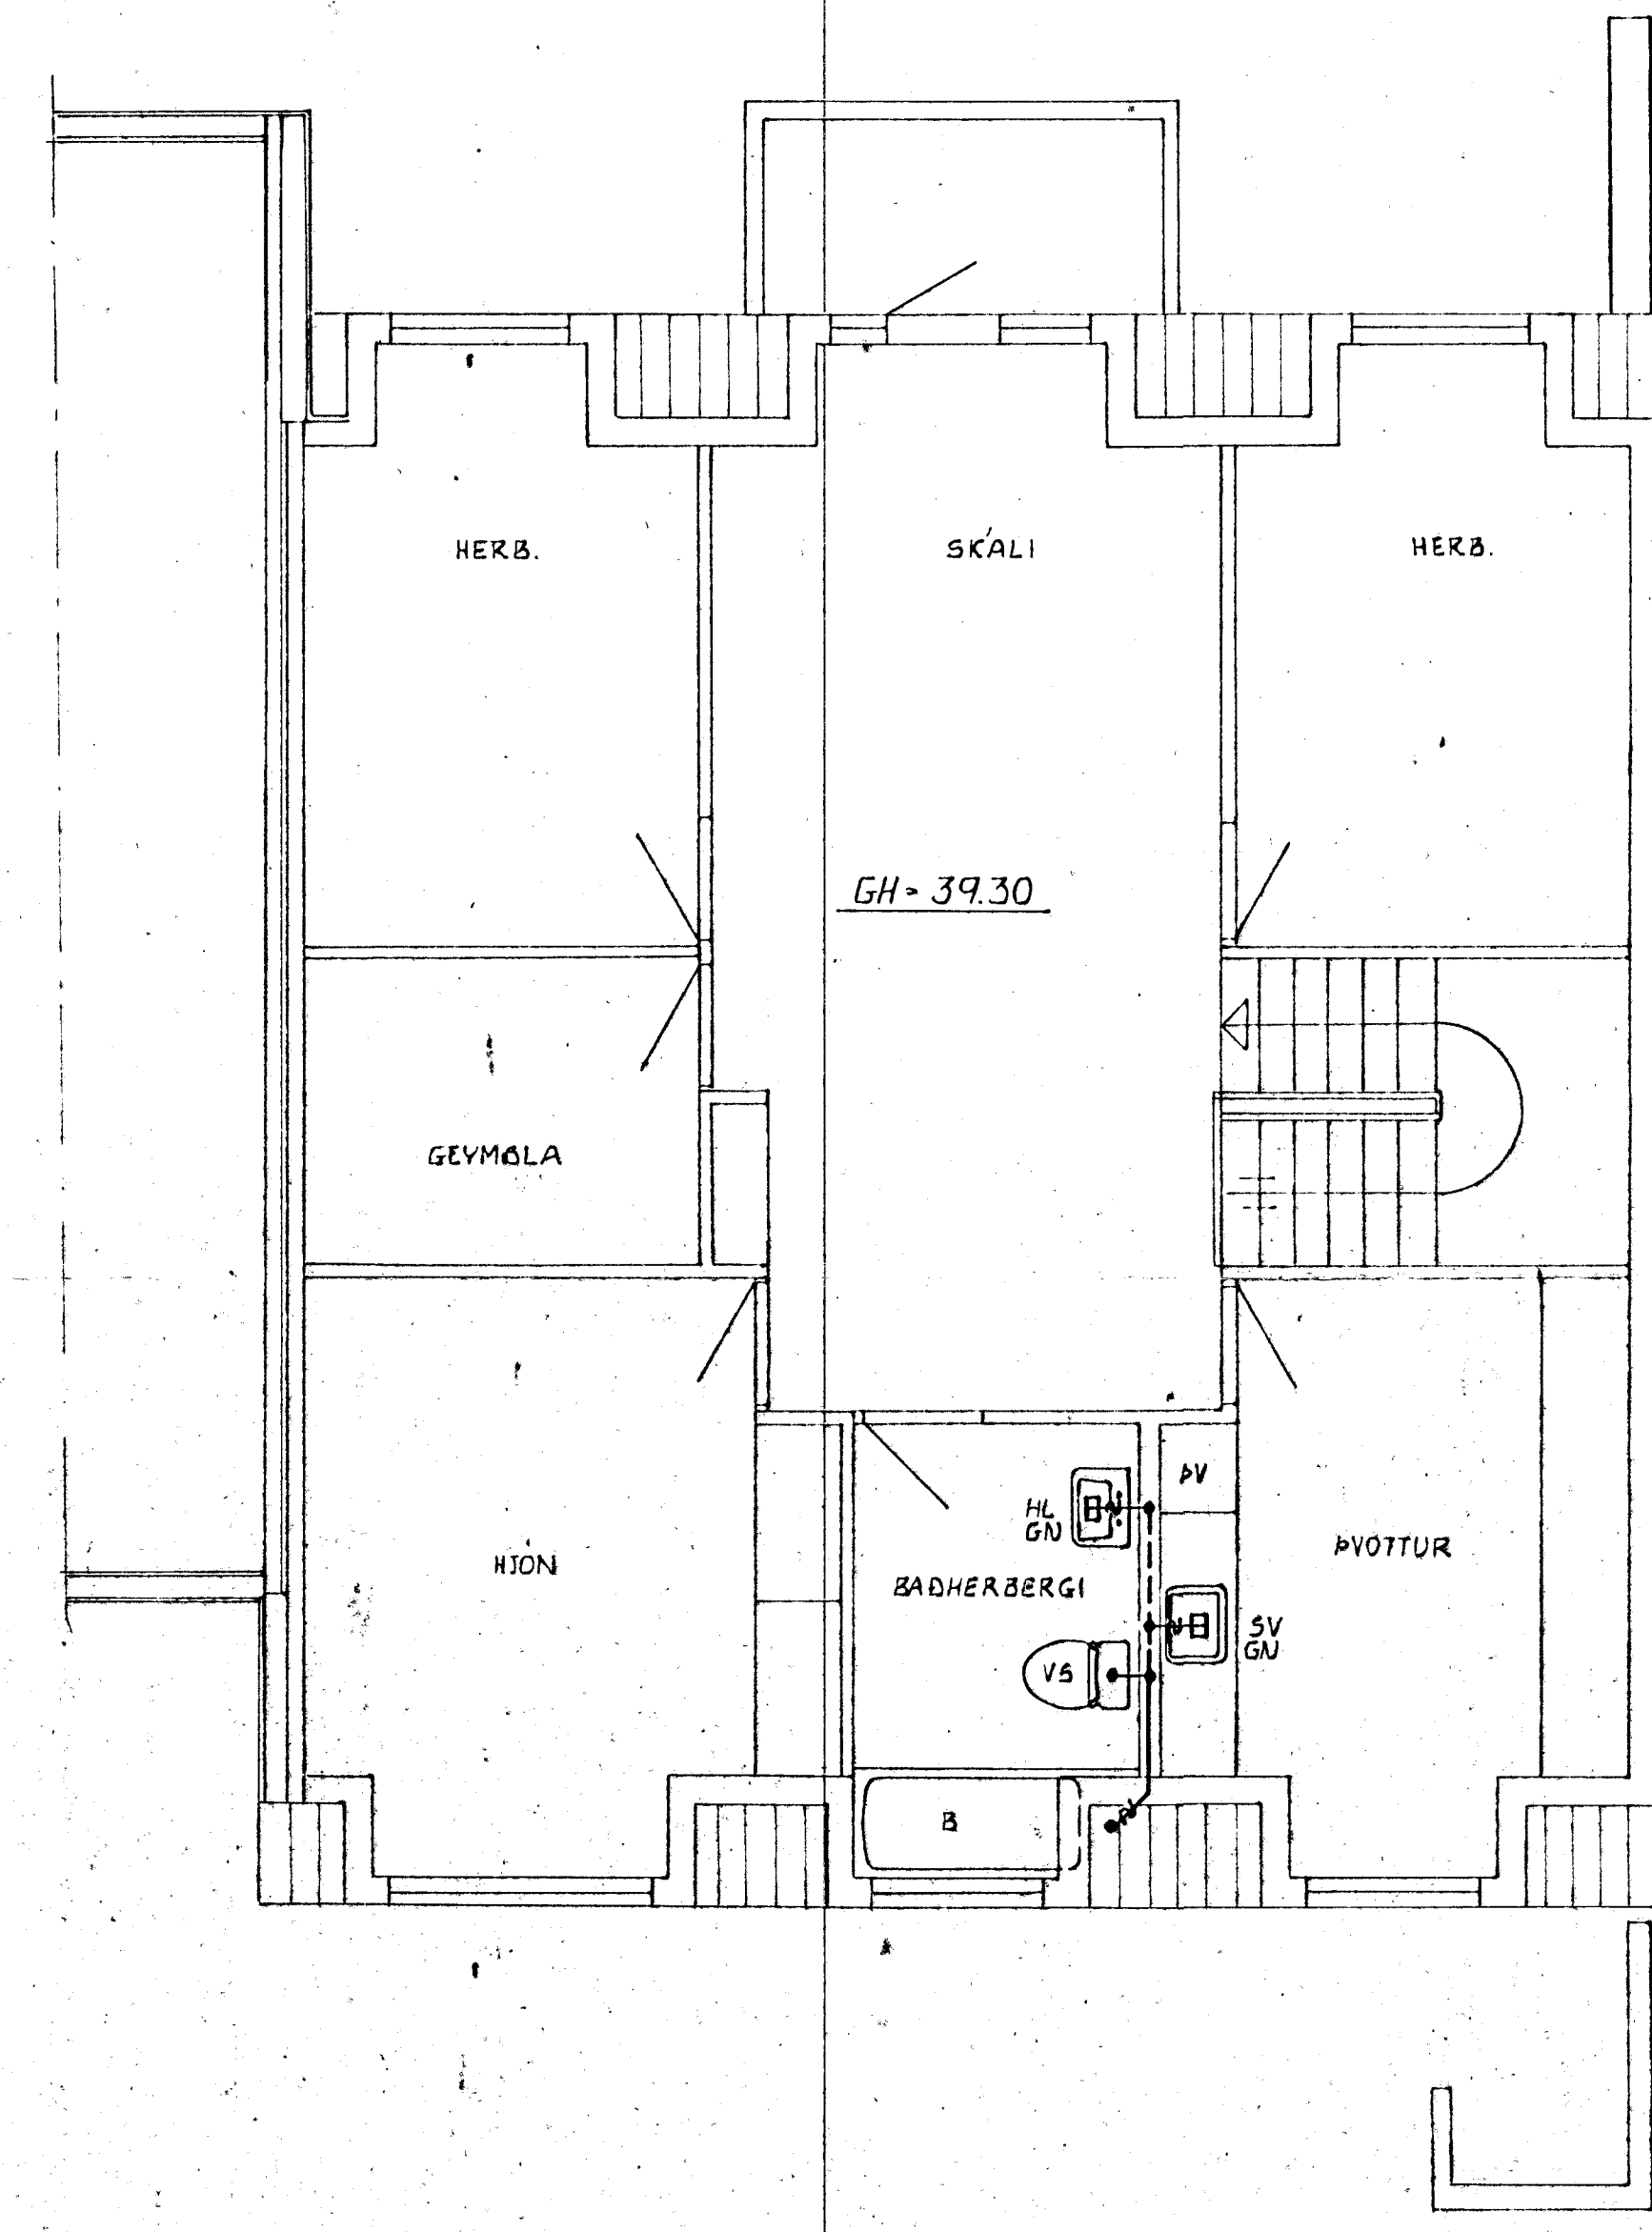

GRUNNMYND HÆÐAR 1:50

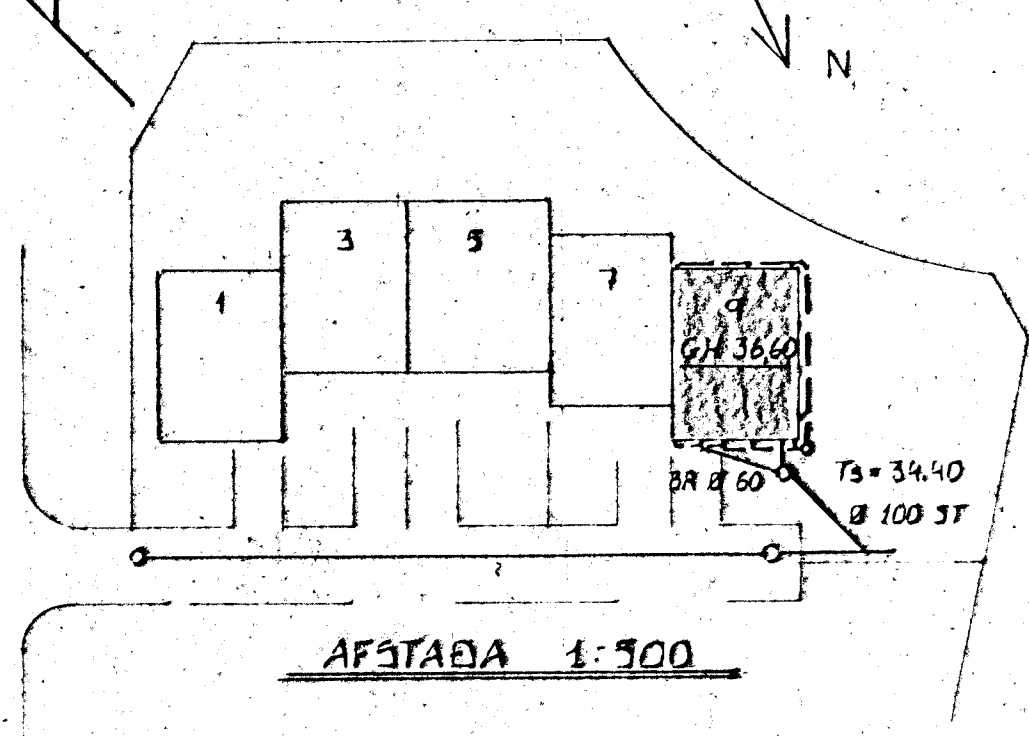

AFSTADA 1:500

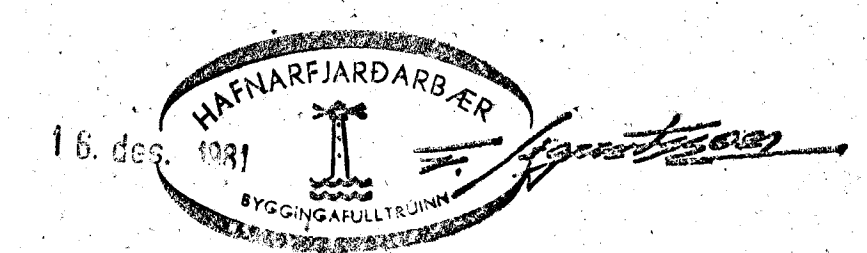

SKÝRINGAR SJÁ TEIKN NR. 20.

STEEKJARHVAMMUR 9. HAFNARÉ	MÆLKVAÐI 1:500 1:50	VERIS 8105	TEIKN NR. 2:1
FRÆRENNSLISLOGN GRUNNMYND OG AFSTADA	HAUND 8	BYGGINGAHLUTUNINGUR SUN. 150	DAÐS NOV. 81
JÓHANN GUNNAR BERGÞÓSSON VERKFR. M.F.L.	DRÖYFT		