

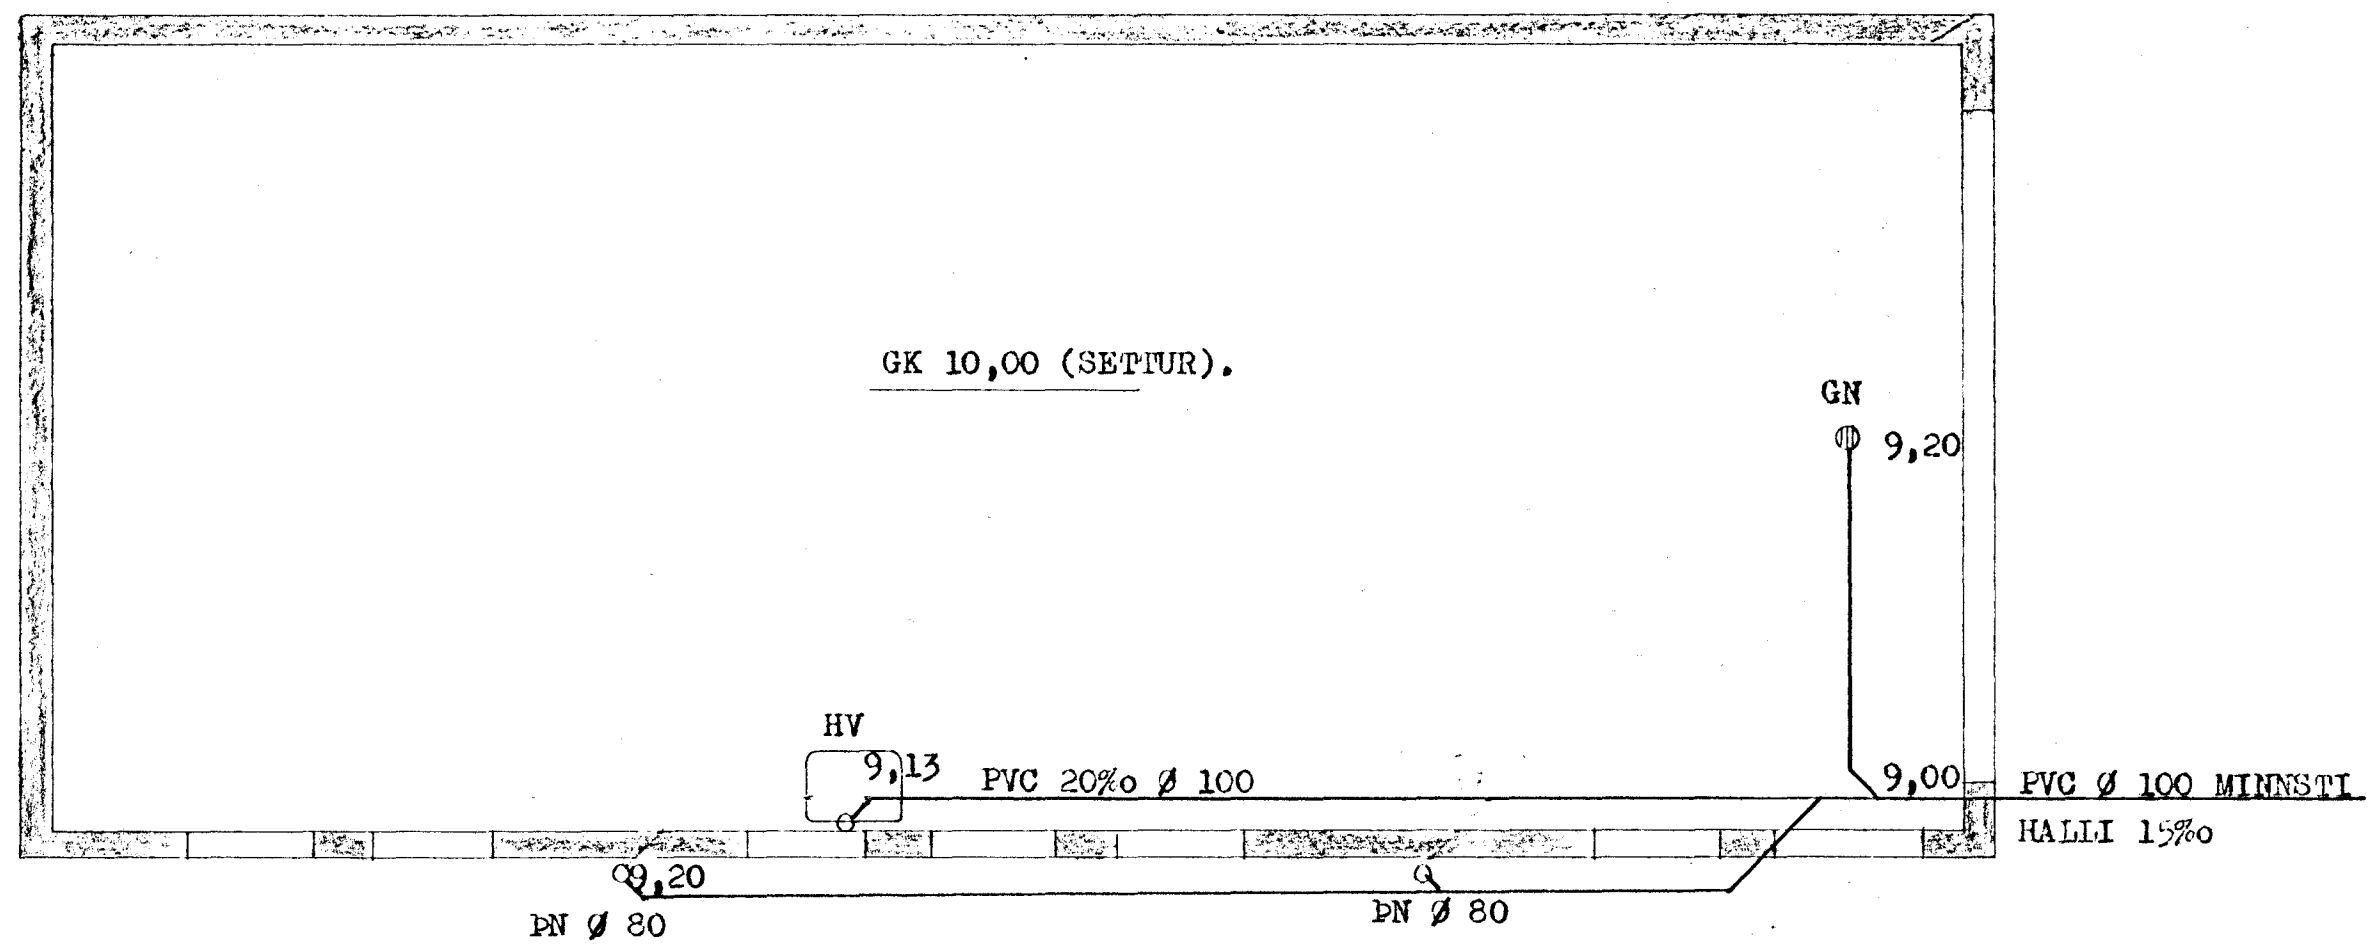


GRUNNMYND 1:50.

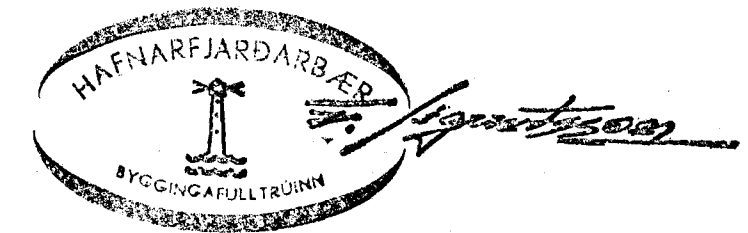

UMHVERFIS FRÁRENNISLISRÖR KOMI  
SANDUR BEA FÍN GRÖS.

AFSTÖÐUMYND 1:200

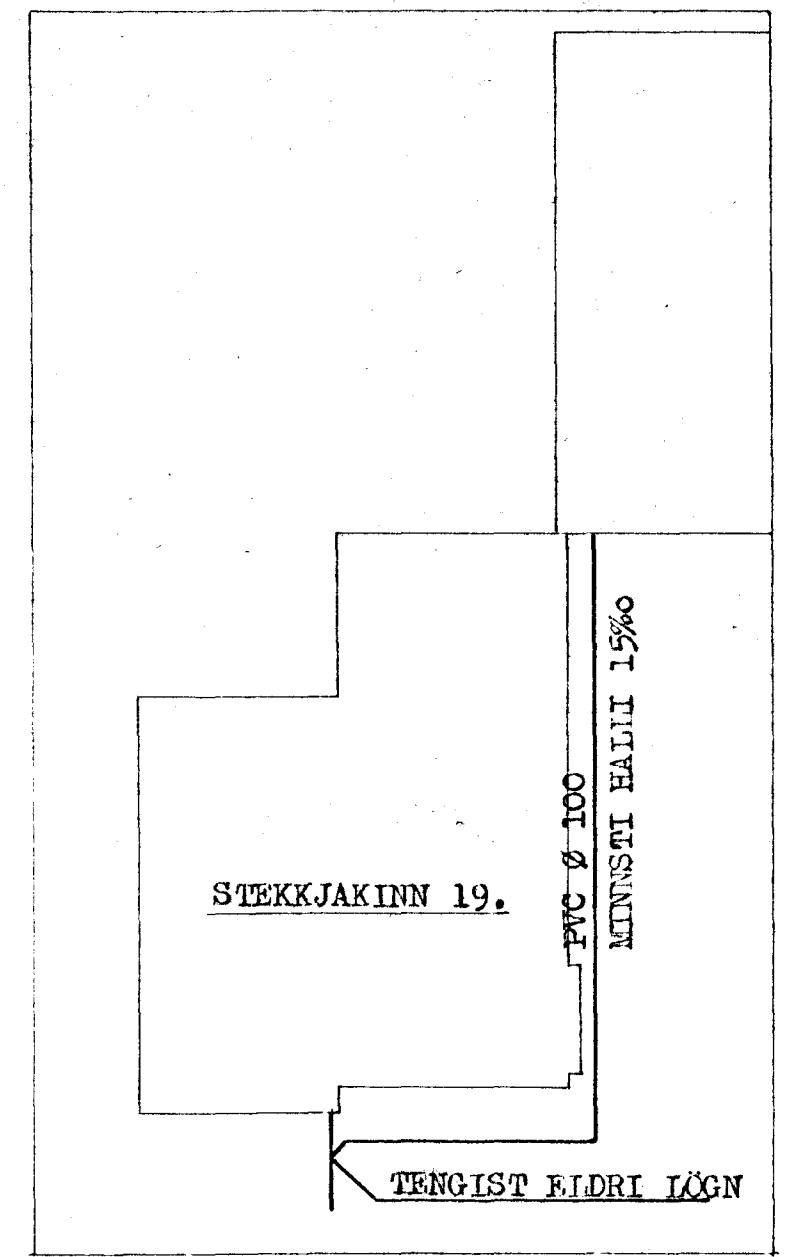

VERKEFNI <b>STEKKJAKINN 19</b> BÍFREIÐAGEYMSLA	MÁL 1:50, 1:200	DAGB. SEPT'81
FRÁRENNISLÖGN, GRUNNMYND, AFSTÖÐUMYND.	TEIKN. GÞ/ MF	BR.
GUDNI ÞÓRÐARSON	REIKN.	VERK NR. 291
SKÚLATÚNI 6,3 hæð.	BAMP. <i>gp</i>	TEIKN NR. 401
		SÍMI 14185