


3 HÆÐ

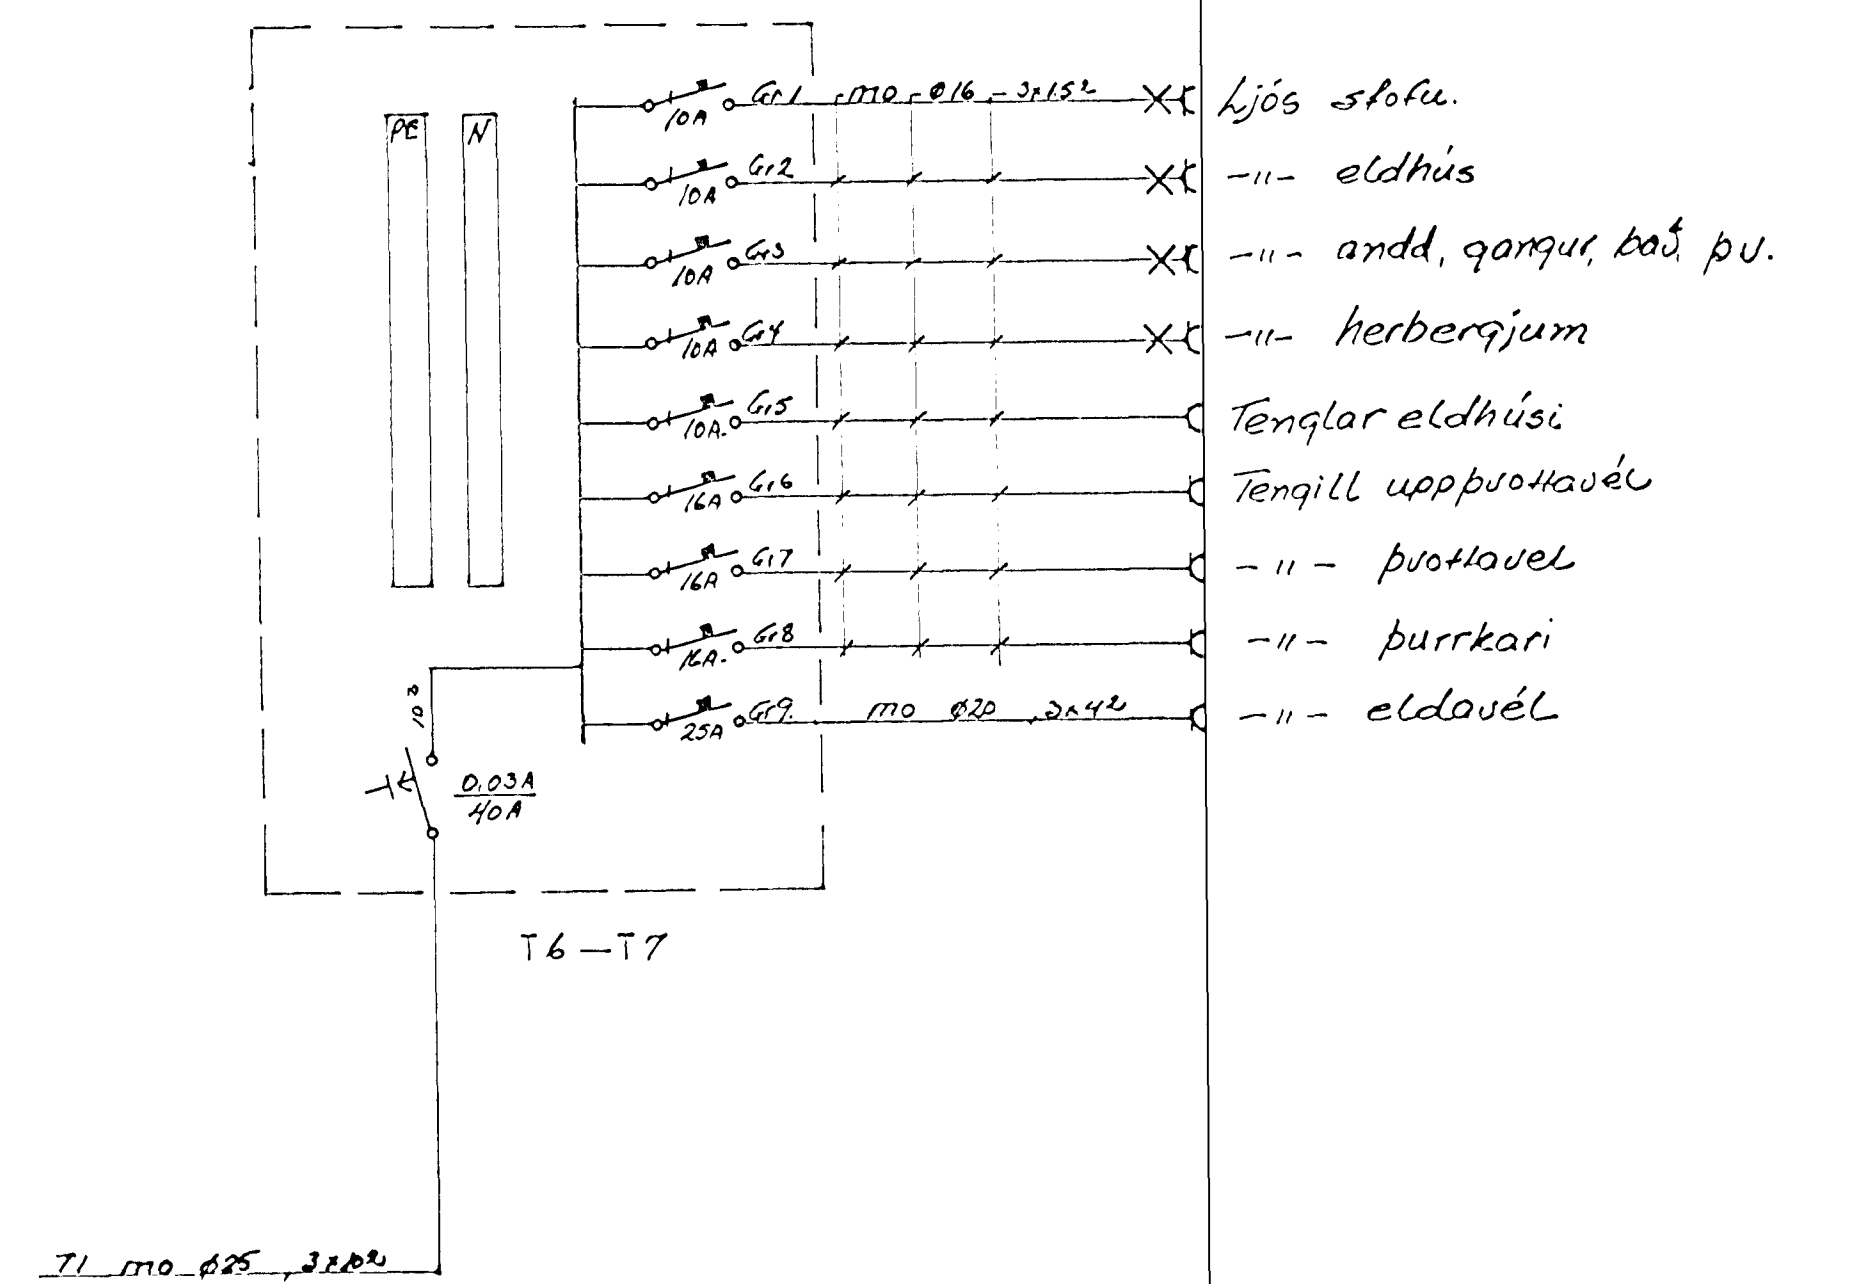

NR.	BREYTING	DAGS	BR.
STEKKJARBERG 8 HAFNARFIRÐI			
RAFLÖGN OG VEIKSTRAUMS		HANNAÐ	9/04
LAGNIR		TEIKNAD	9/04
		DAGS	3.2.02
		BLAD	3 AF 4
		KIYARDI	1:50
		VERK NR.	9101

Hann Þorsteinsson 3. 652670