




Sambýkt á fundi bygginga-
nefndar 13/7 1985.
BYGGINGAVALDHEIT
Í HADHARFIRDI
Trisjan Trullsson

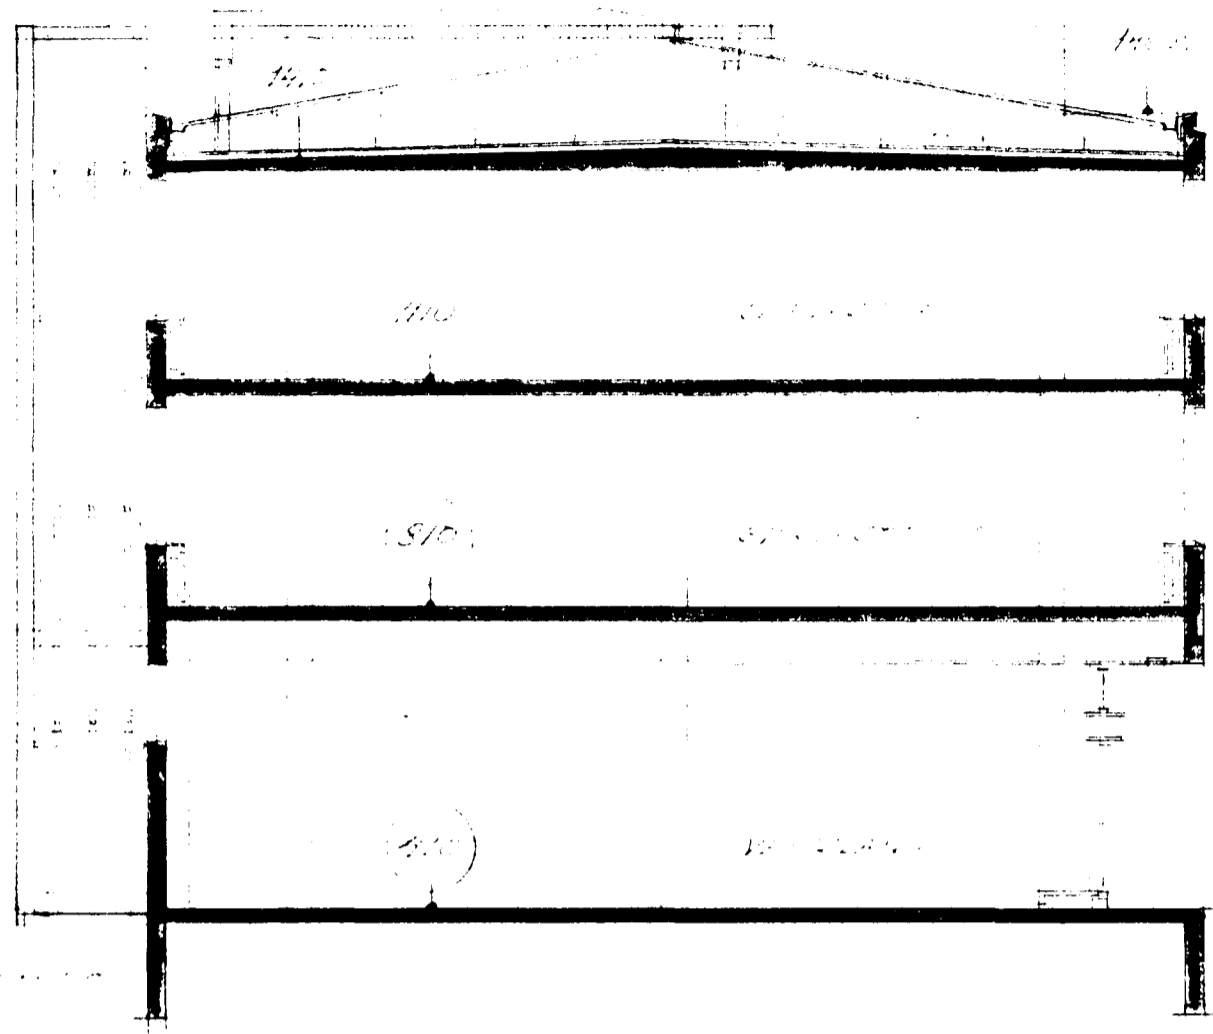


STANDARDA A

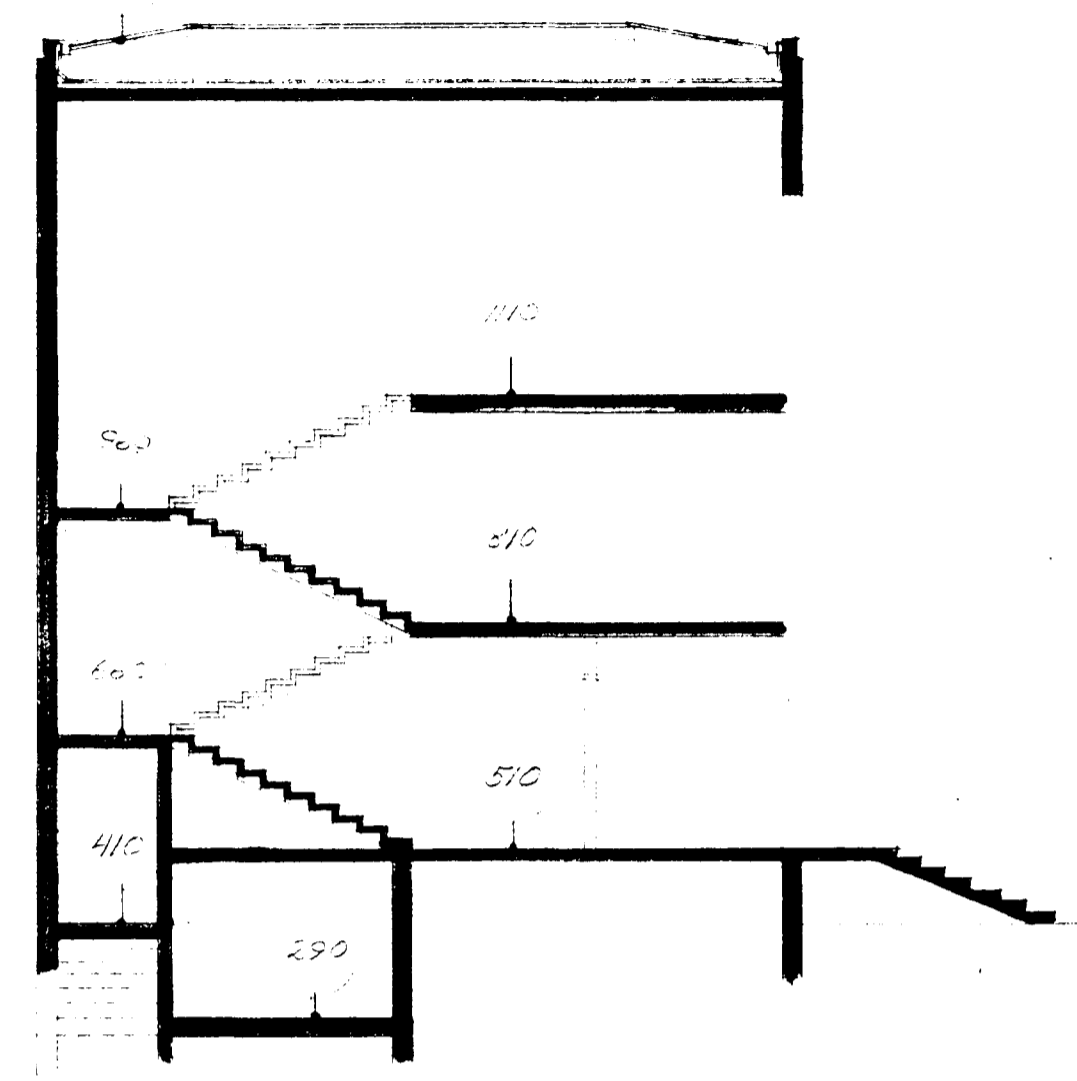


PVERSNYR TRÖFFURINN

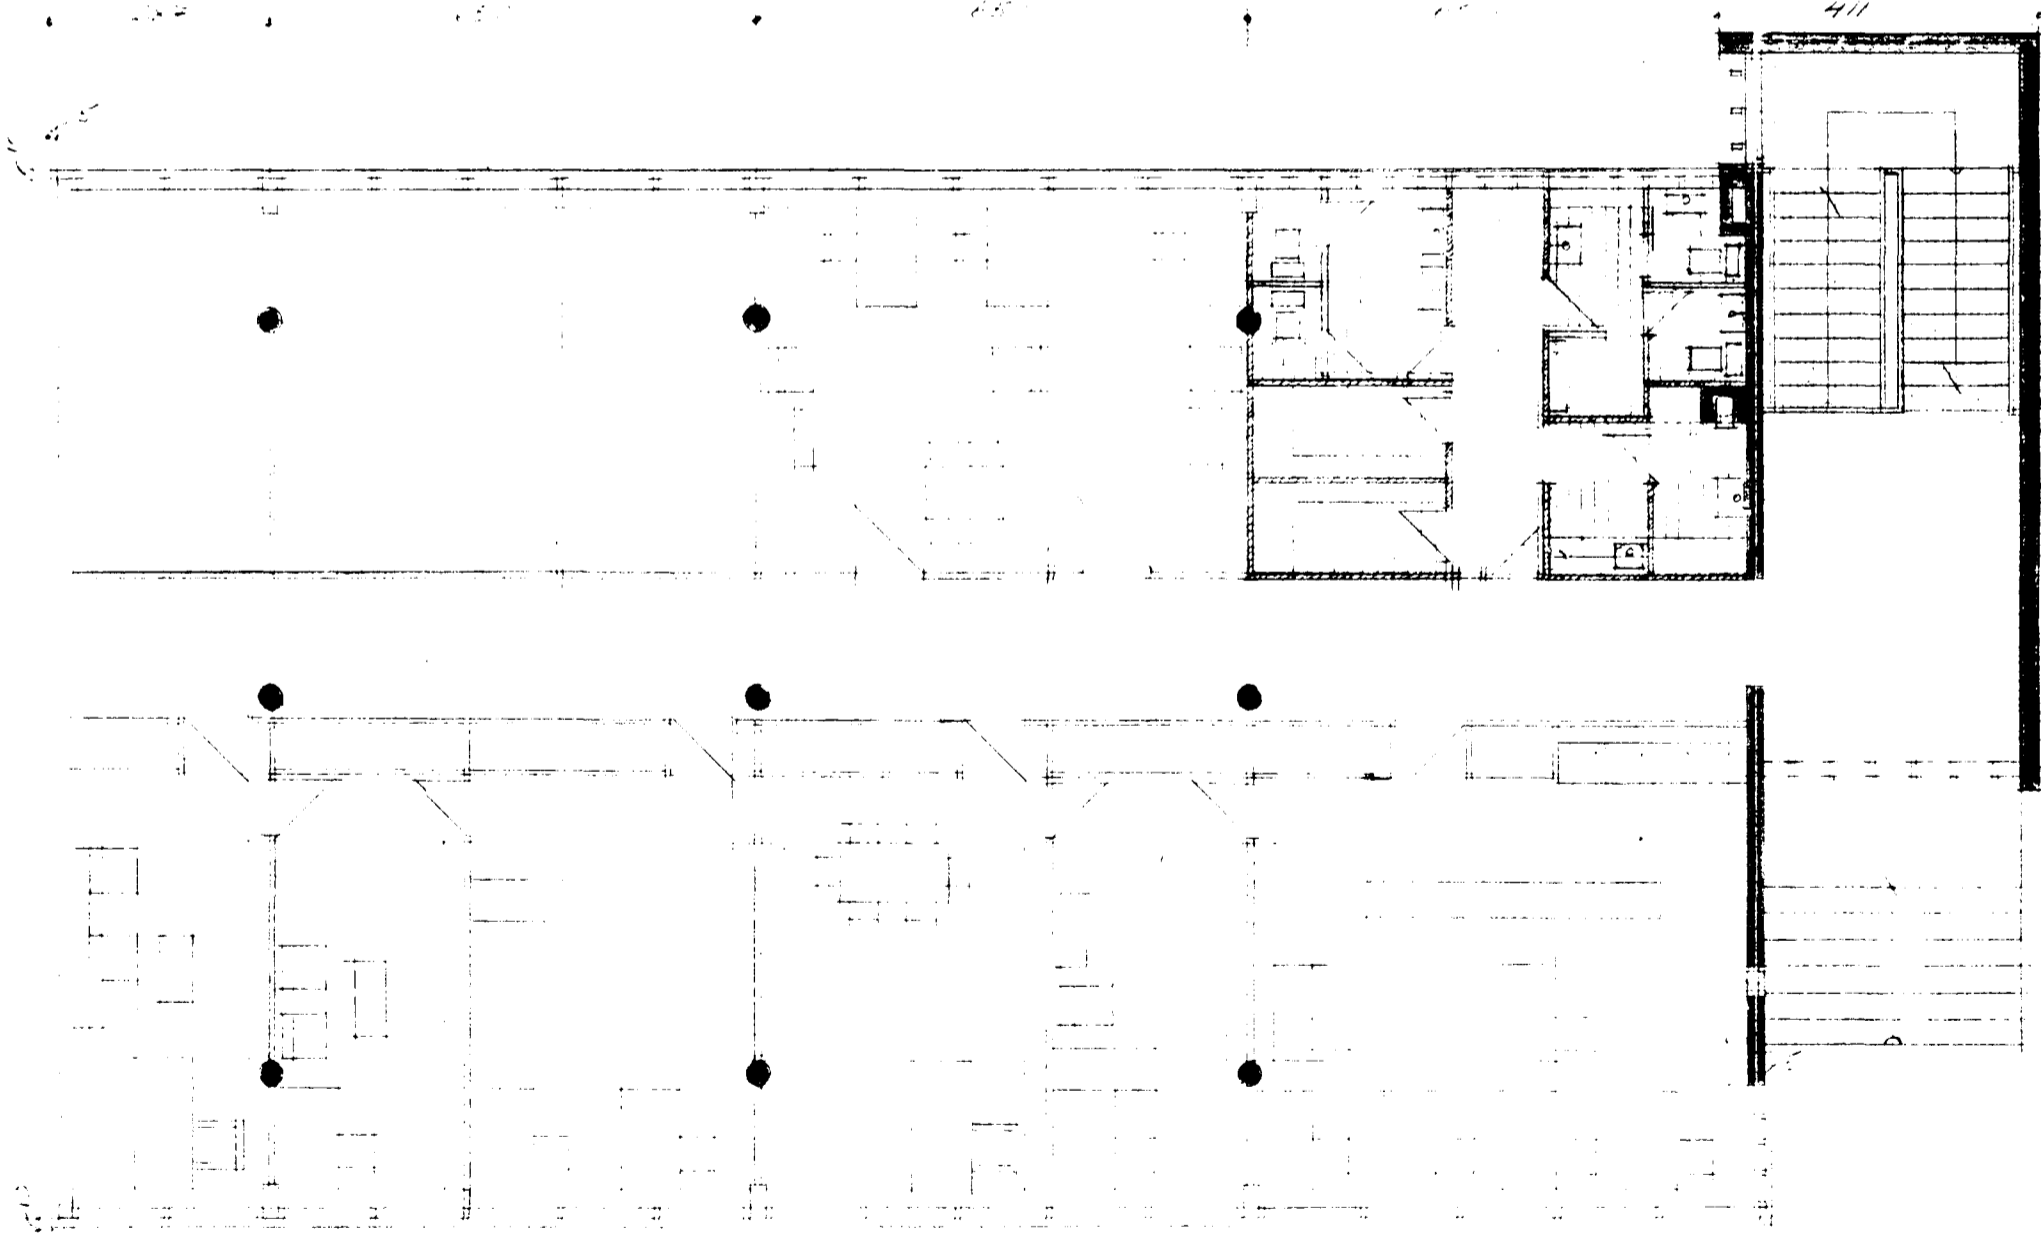

A

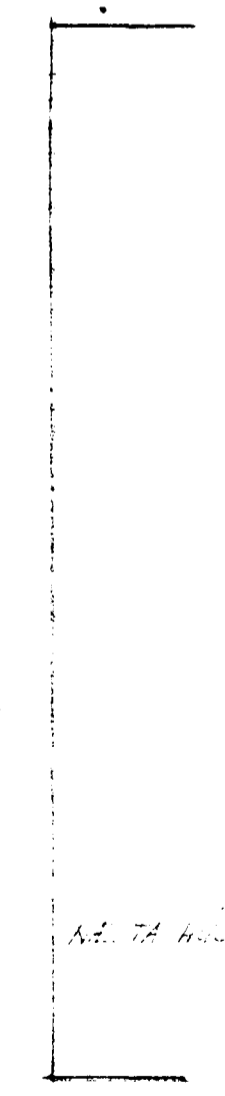

A. TA HUS

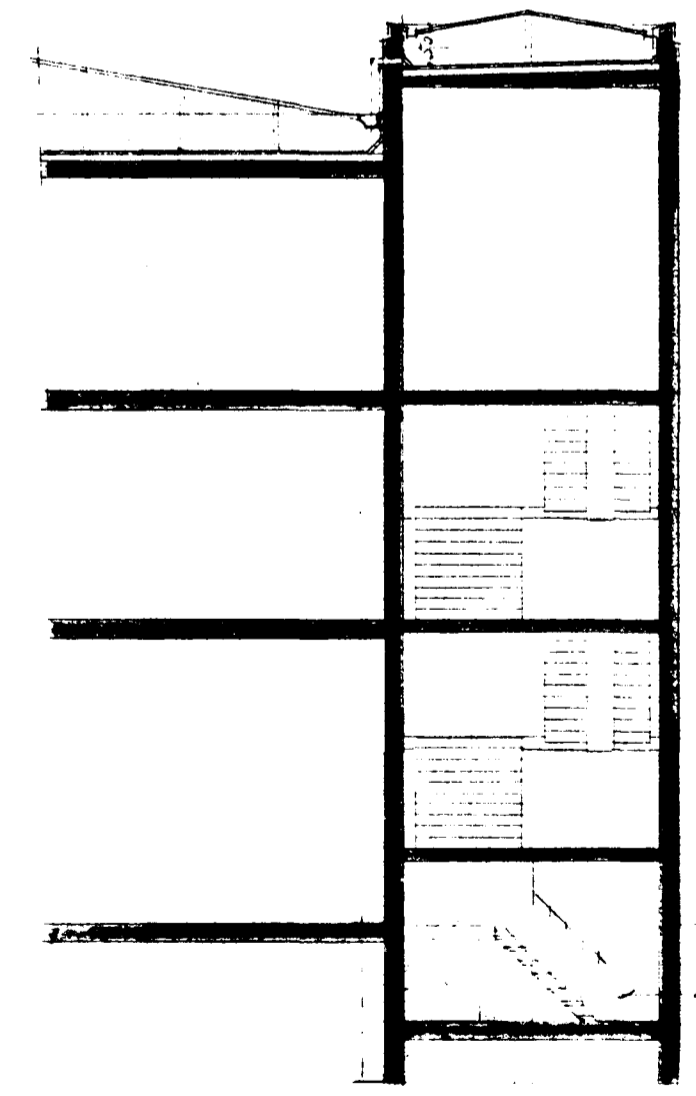

SNIE I TRÖFFURINN

PORVALDUR S. PORVALDSSON ARKITEKT A
DUNHAGA 19 REYKJAVIK 1067B

VERKERNI VENUS% STRANDG. HBS HEREI NO 3012
HEITI 3. HAFB OF SMID M 1110

Handwritten notes and signatures at the bottom right.