
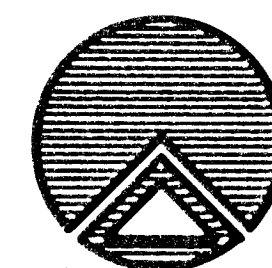


RÚMMYND VATNSLAGNA M = 1:50

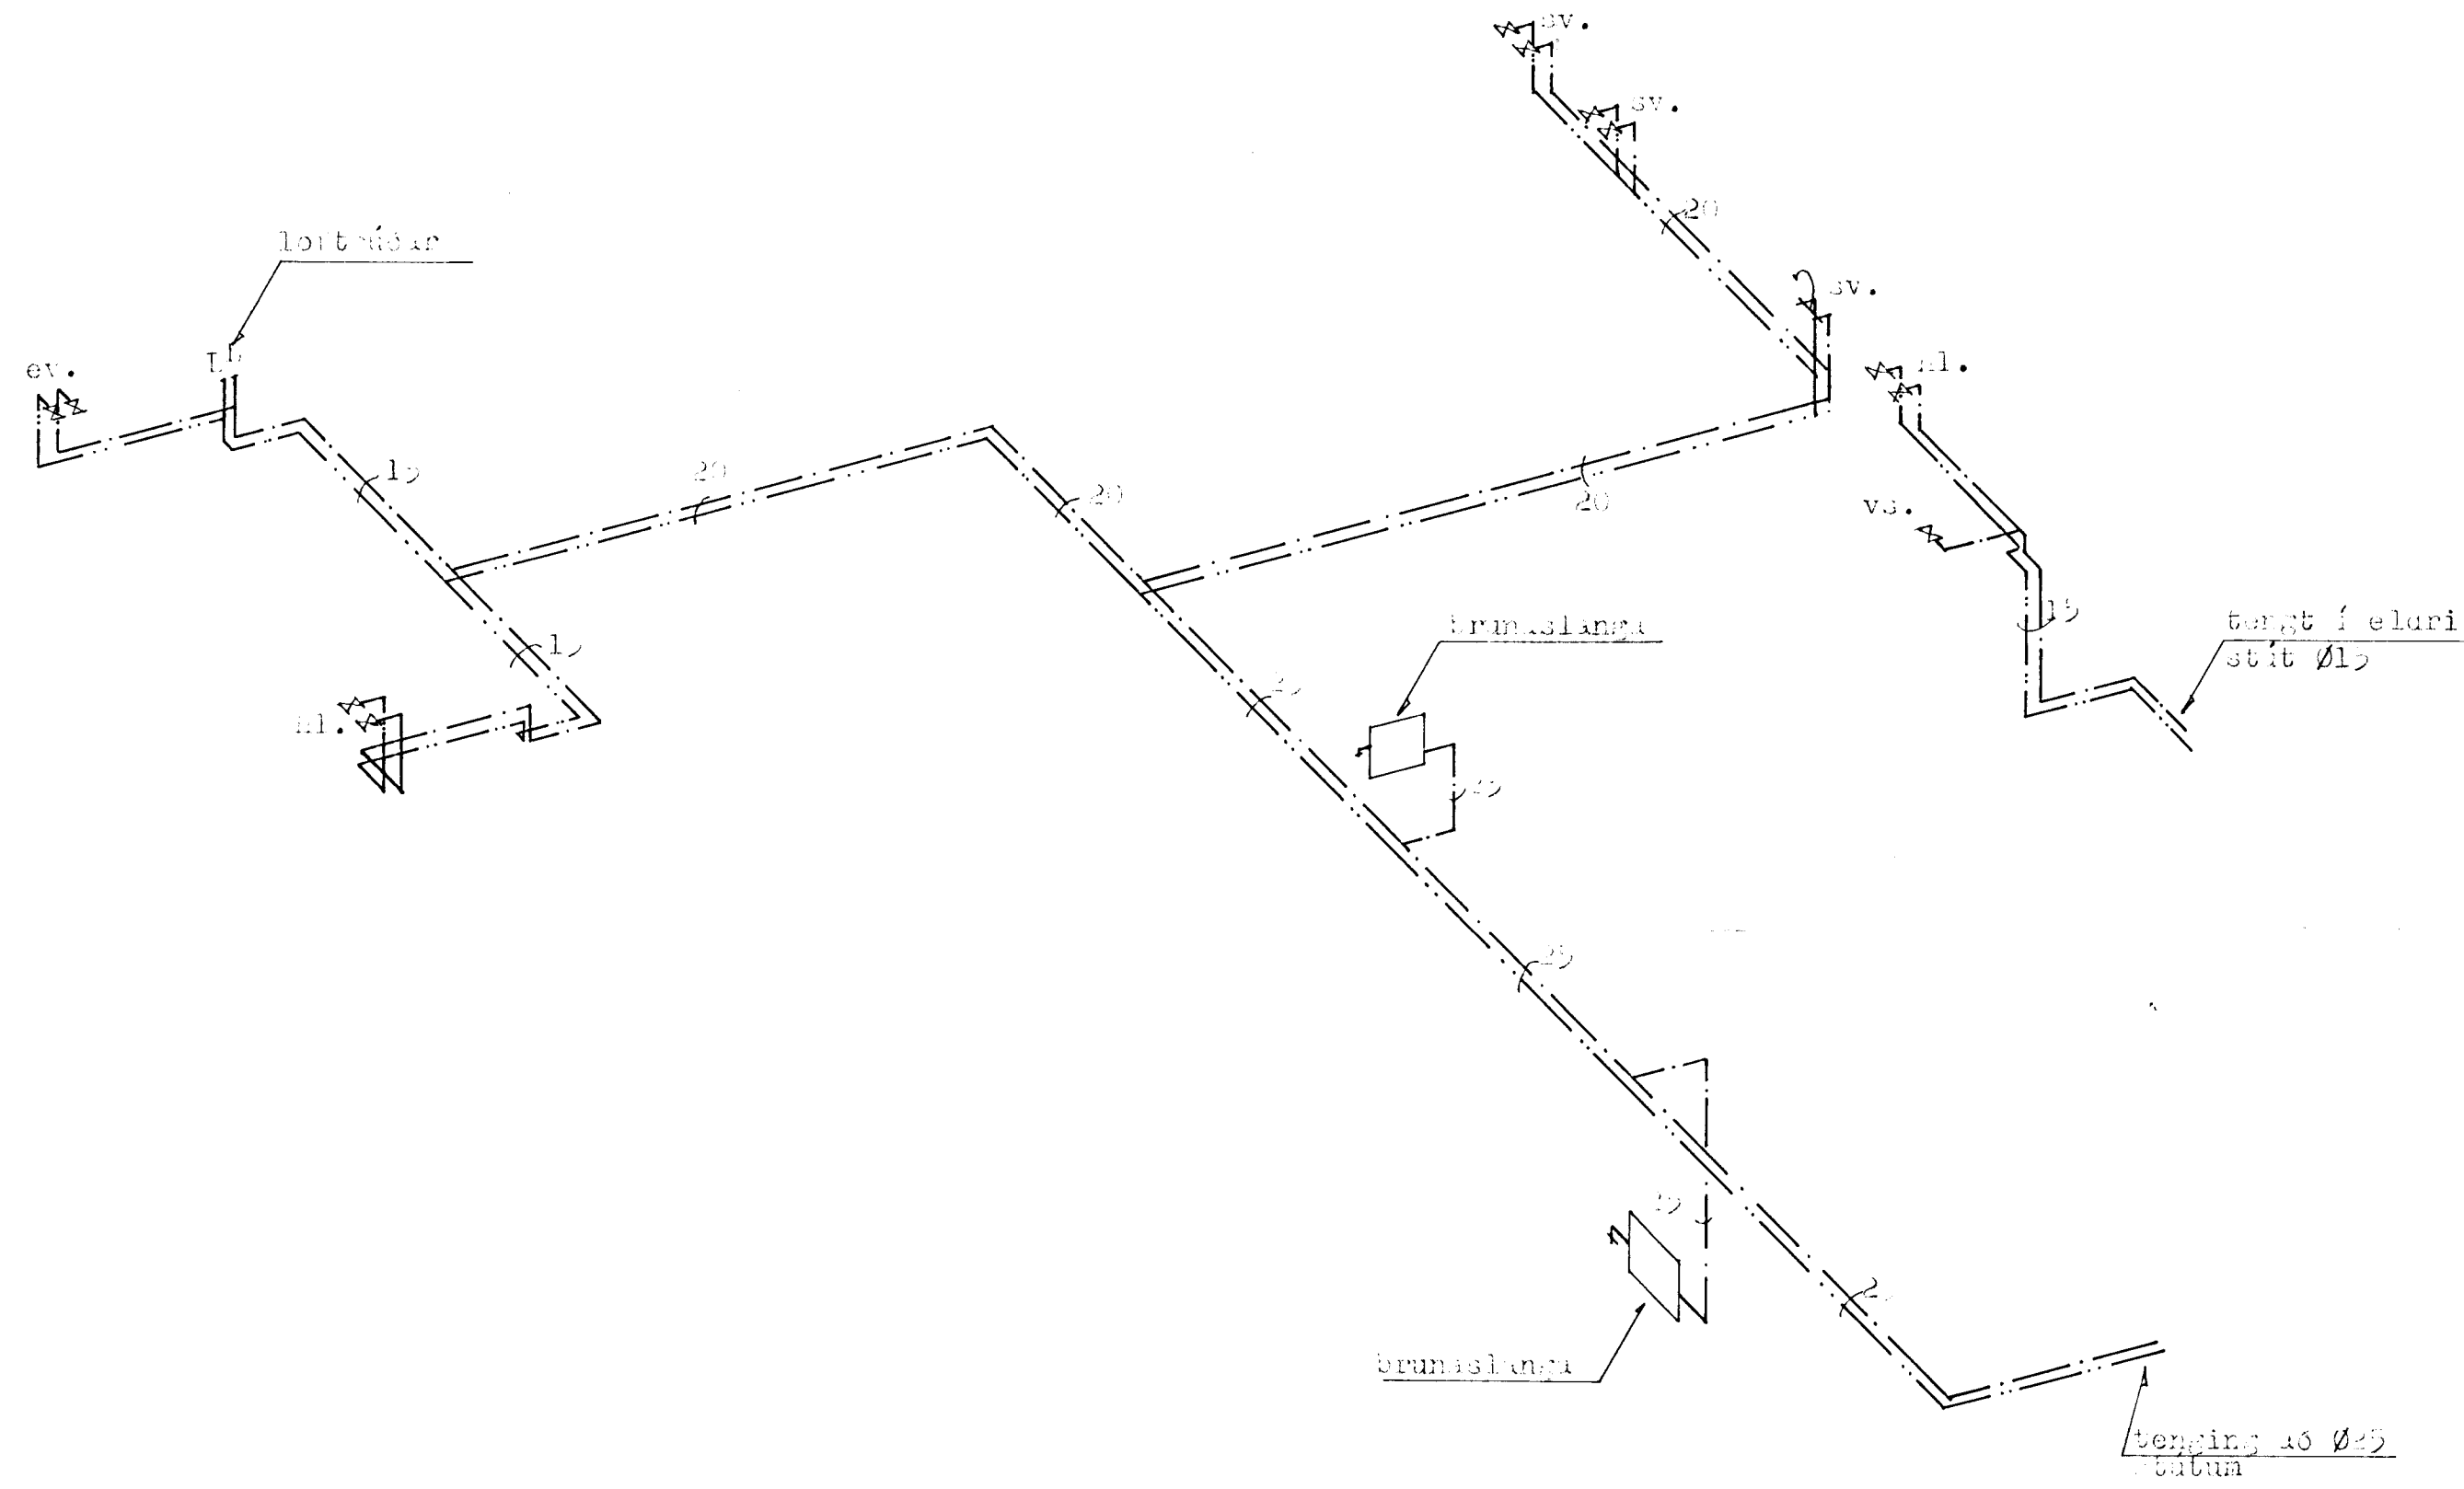

**TEIKNISTOFAN RÖÐULL**

ARMÚLA 36 - 108 REYKJAVÍK - Sími 33950 & 33577

"ÆSKULÝÐSHEIMILI"  
STRANDGÖTU 1, HAFNARFIRÐI.

Lagnir - rúmmynd vatnslagna

|             |                |
|-------------|----------------|
| TEIKN: AMH  | DAGS: Jan. '88 |
| REIKN: H.G. | VERK: 87053    |
| YFIRF:      | BLAD:          |
| MKV: 1:50   | 3.05           |

*Hulgi Gunnarsson*