


SNEIÐING A-A

1:100

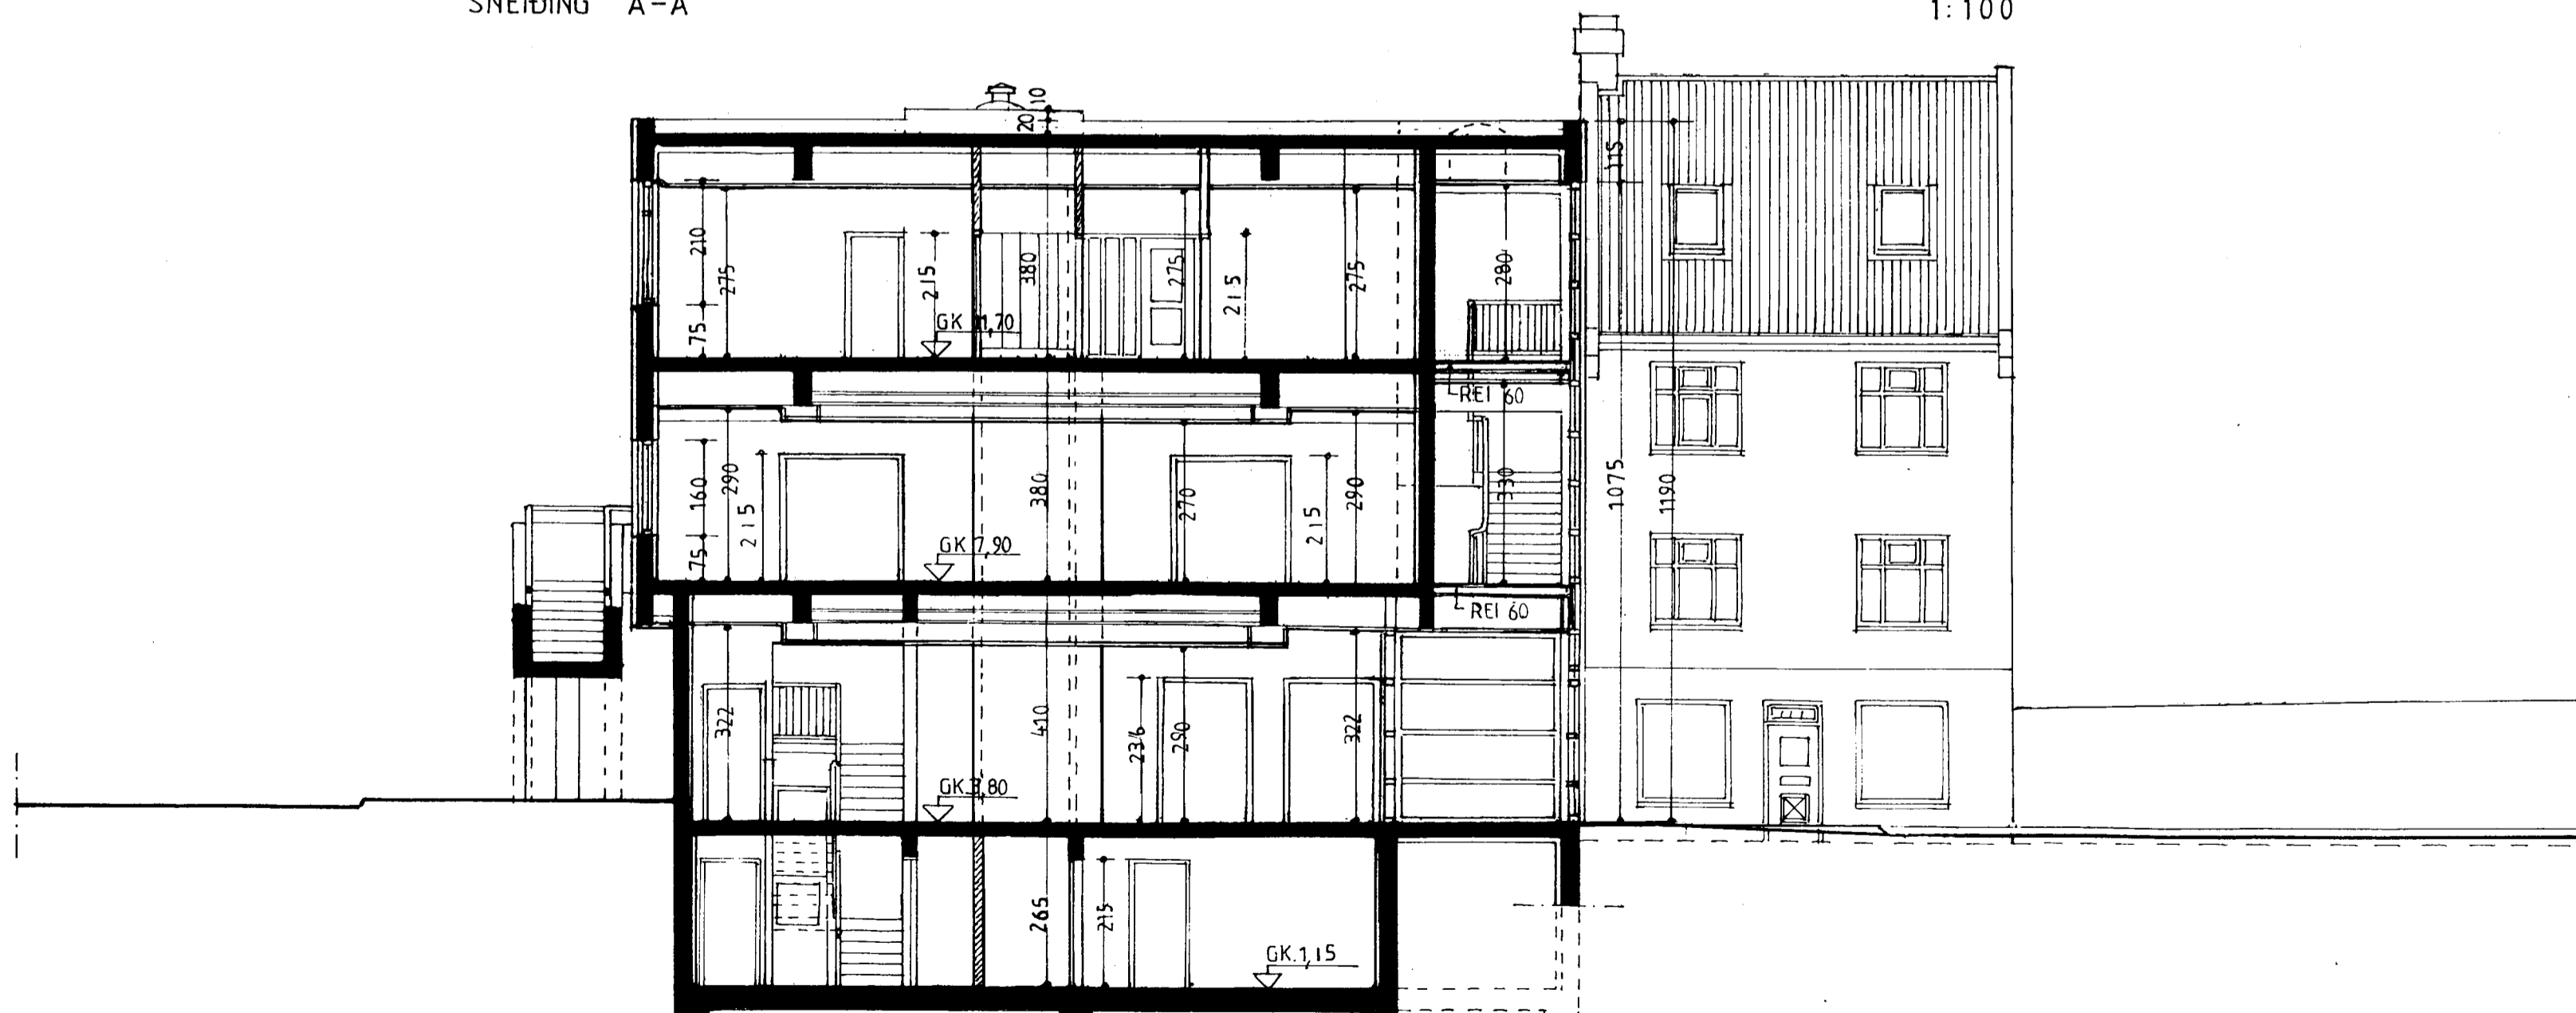

SNEIÐING B-B

1:100

BÓKASAFN HAFNARFJARÐAR, STRANDGÖTU 1
 OG 1.HEÐ AUSTURGÖTU 4A

SNEIÐINGAR

TEIKN: PÖB/KJ
 MKV: 1:100
 DAGS: 21.08.2000

BR. 02.04.2002
 BR. 27.03.2001
 BR. 22.12.2000
 BR. 20.11.2000
 BR. 07.10.2000
 BR. 12.9.2000
 BR. 6.9.2000

Pétur Örn Björnsson 100455-3159

PÉTUR ÖRN BJÖRNSSON ARKITEKT FAÍ
 TEIKNISTOFA TÚNGÖTU 14, 101 REYKJAVÍK -S.5510160
 KNÚTUR JEPPESEN ARKITEKT FAÍ