


SNEIÐING A-A

1:100

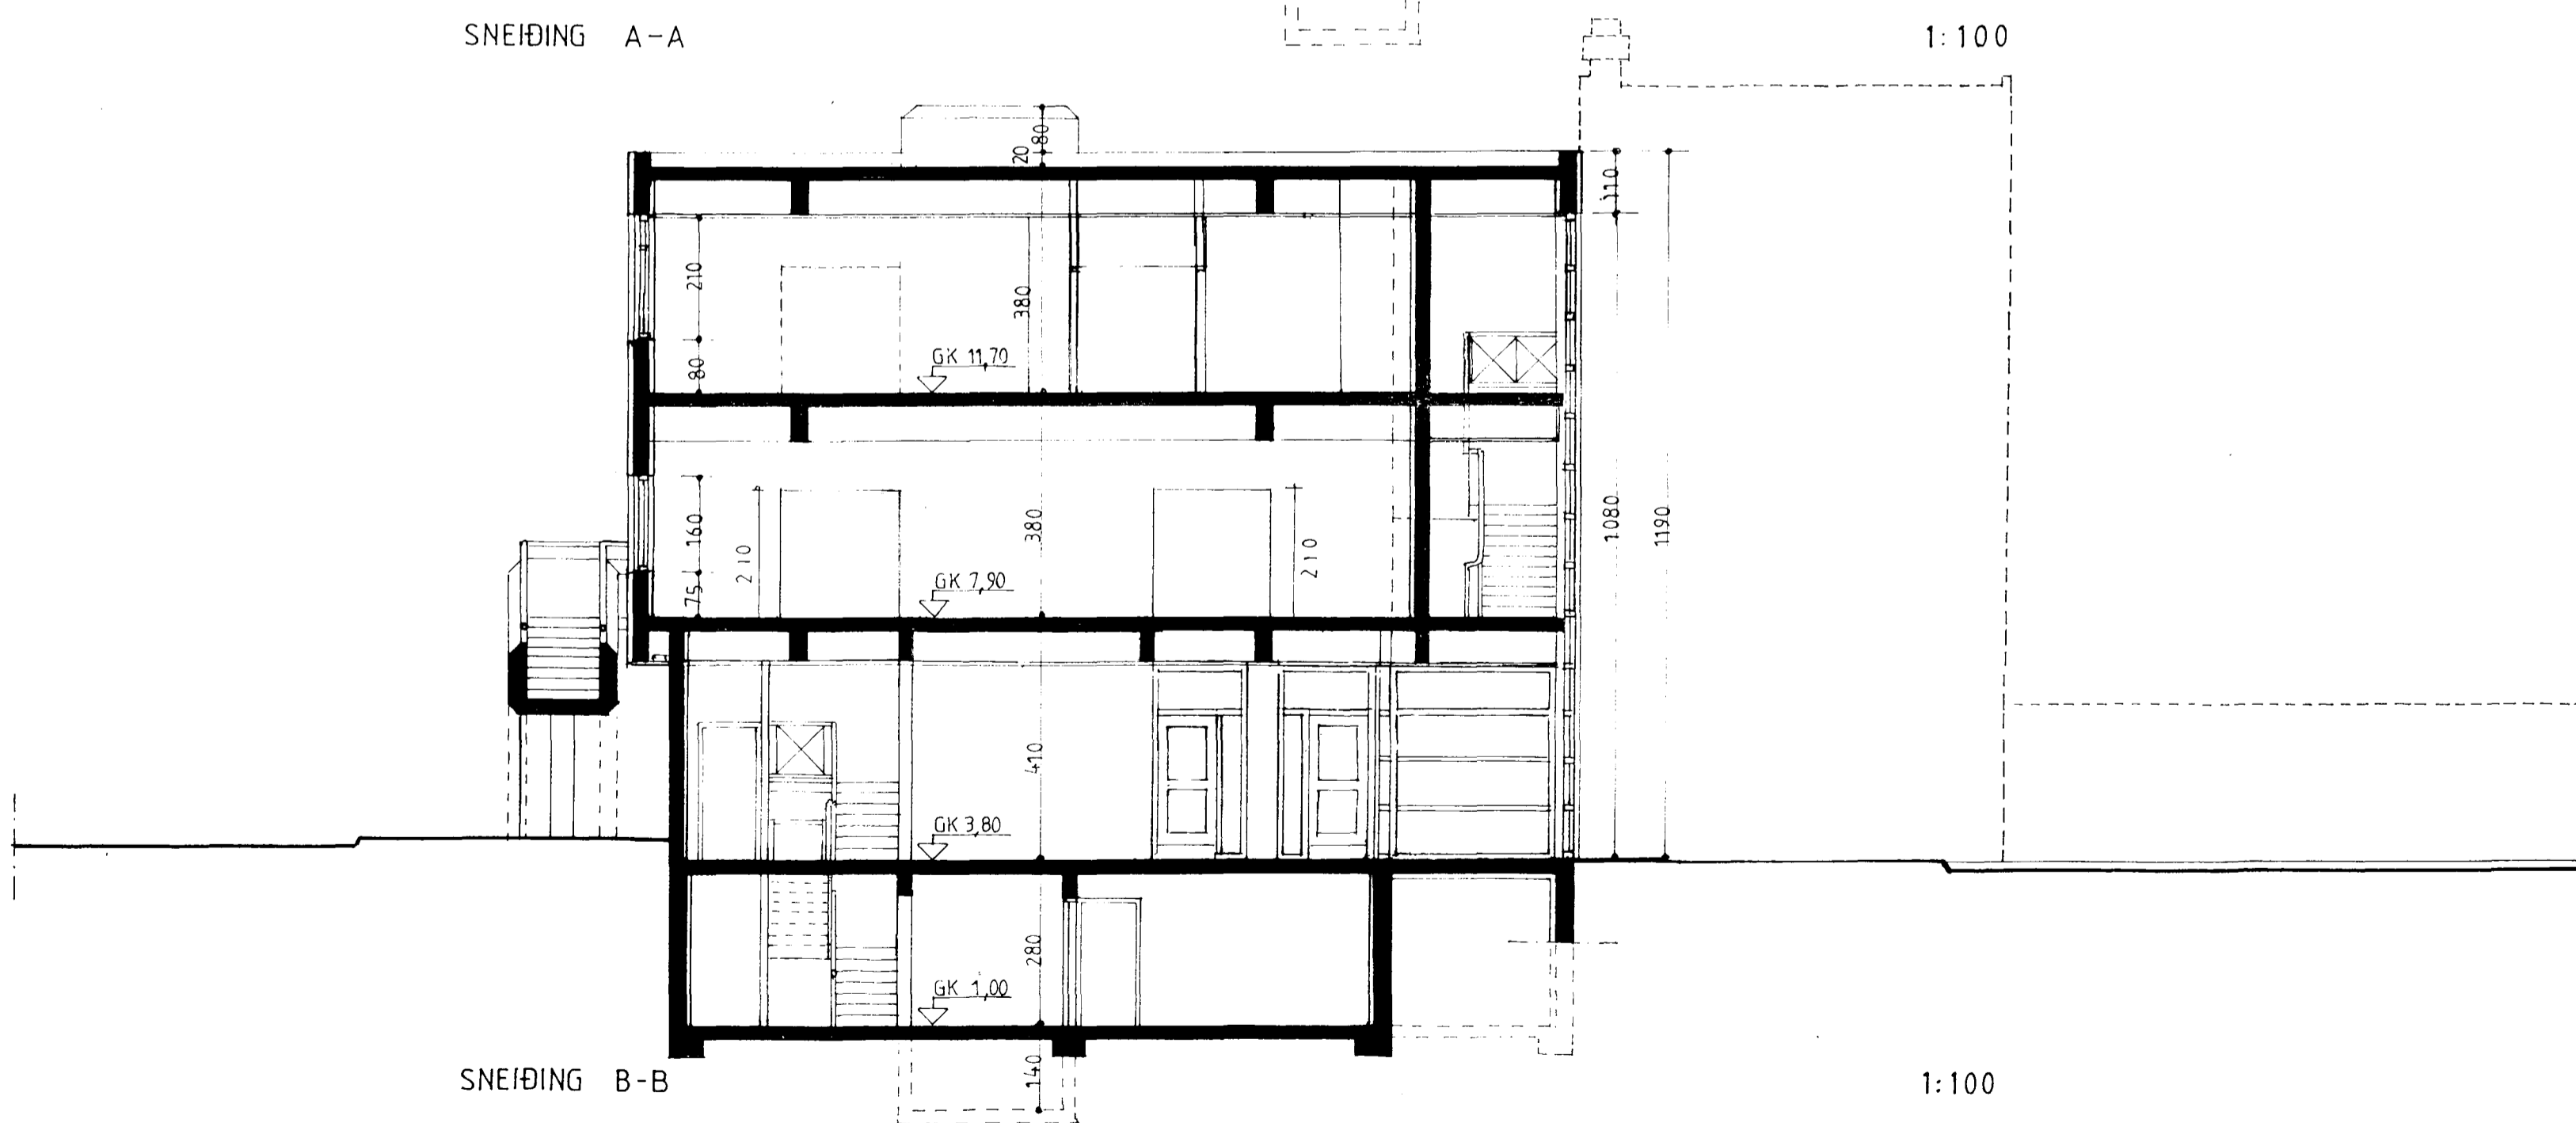

SNEIÐING B-B

1:100

Stökkvilið höfuðborgarsvæðisins bs.  
18/9'00  
Óskar Þorkelsson

BÓKASAFN HAFNARFJARÐAR, STRANDGÖTU 1  
BREYTINGAR Á STRANDGÖTJ 1, HAFNARFIRÐI

SNEIÐINGAR

TEIKN: PÖB/KJ

MKV: 1:100

DAGS: 21.08.2000

BR 12.9.2000  
BR 6.9.2000

TEIKNISTOFA KNÚTS JEPPESEN ARKITEKT

TÚNGÖTU 14, 101 REYKJAVÍK S. 552 1790

SAMST. PÉTUR ÖRN BJÖRNSSON ARKITEKT