



KJP

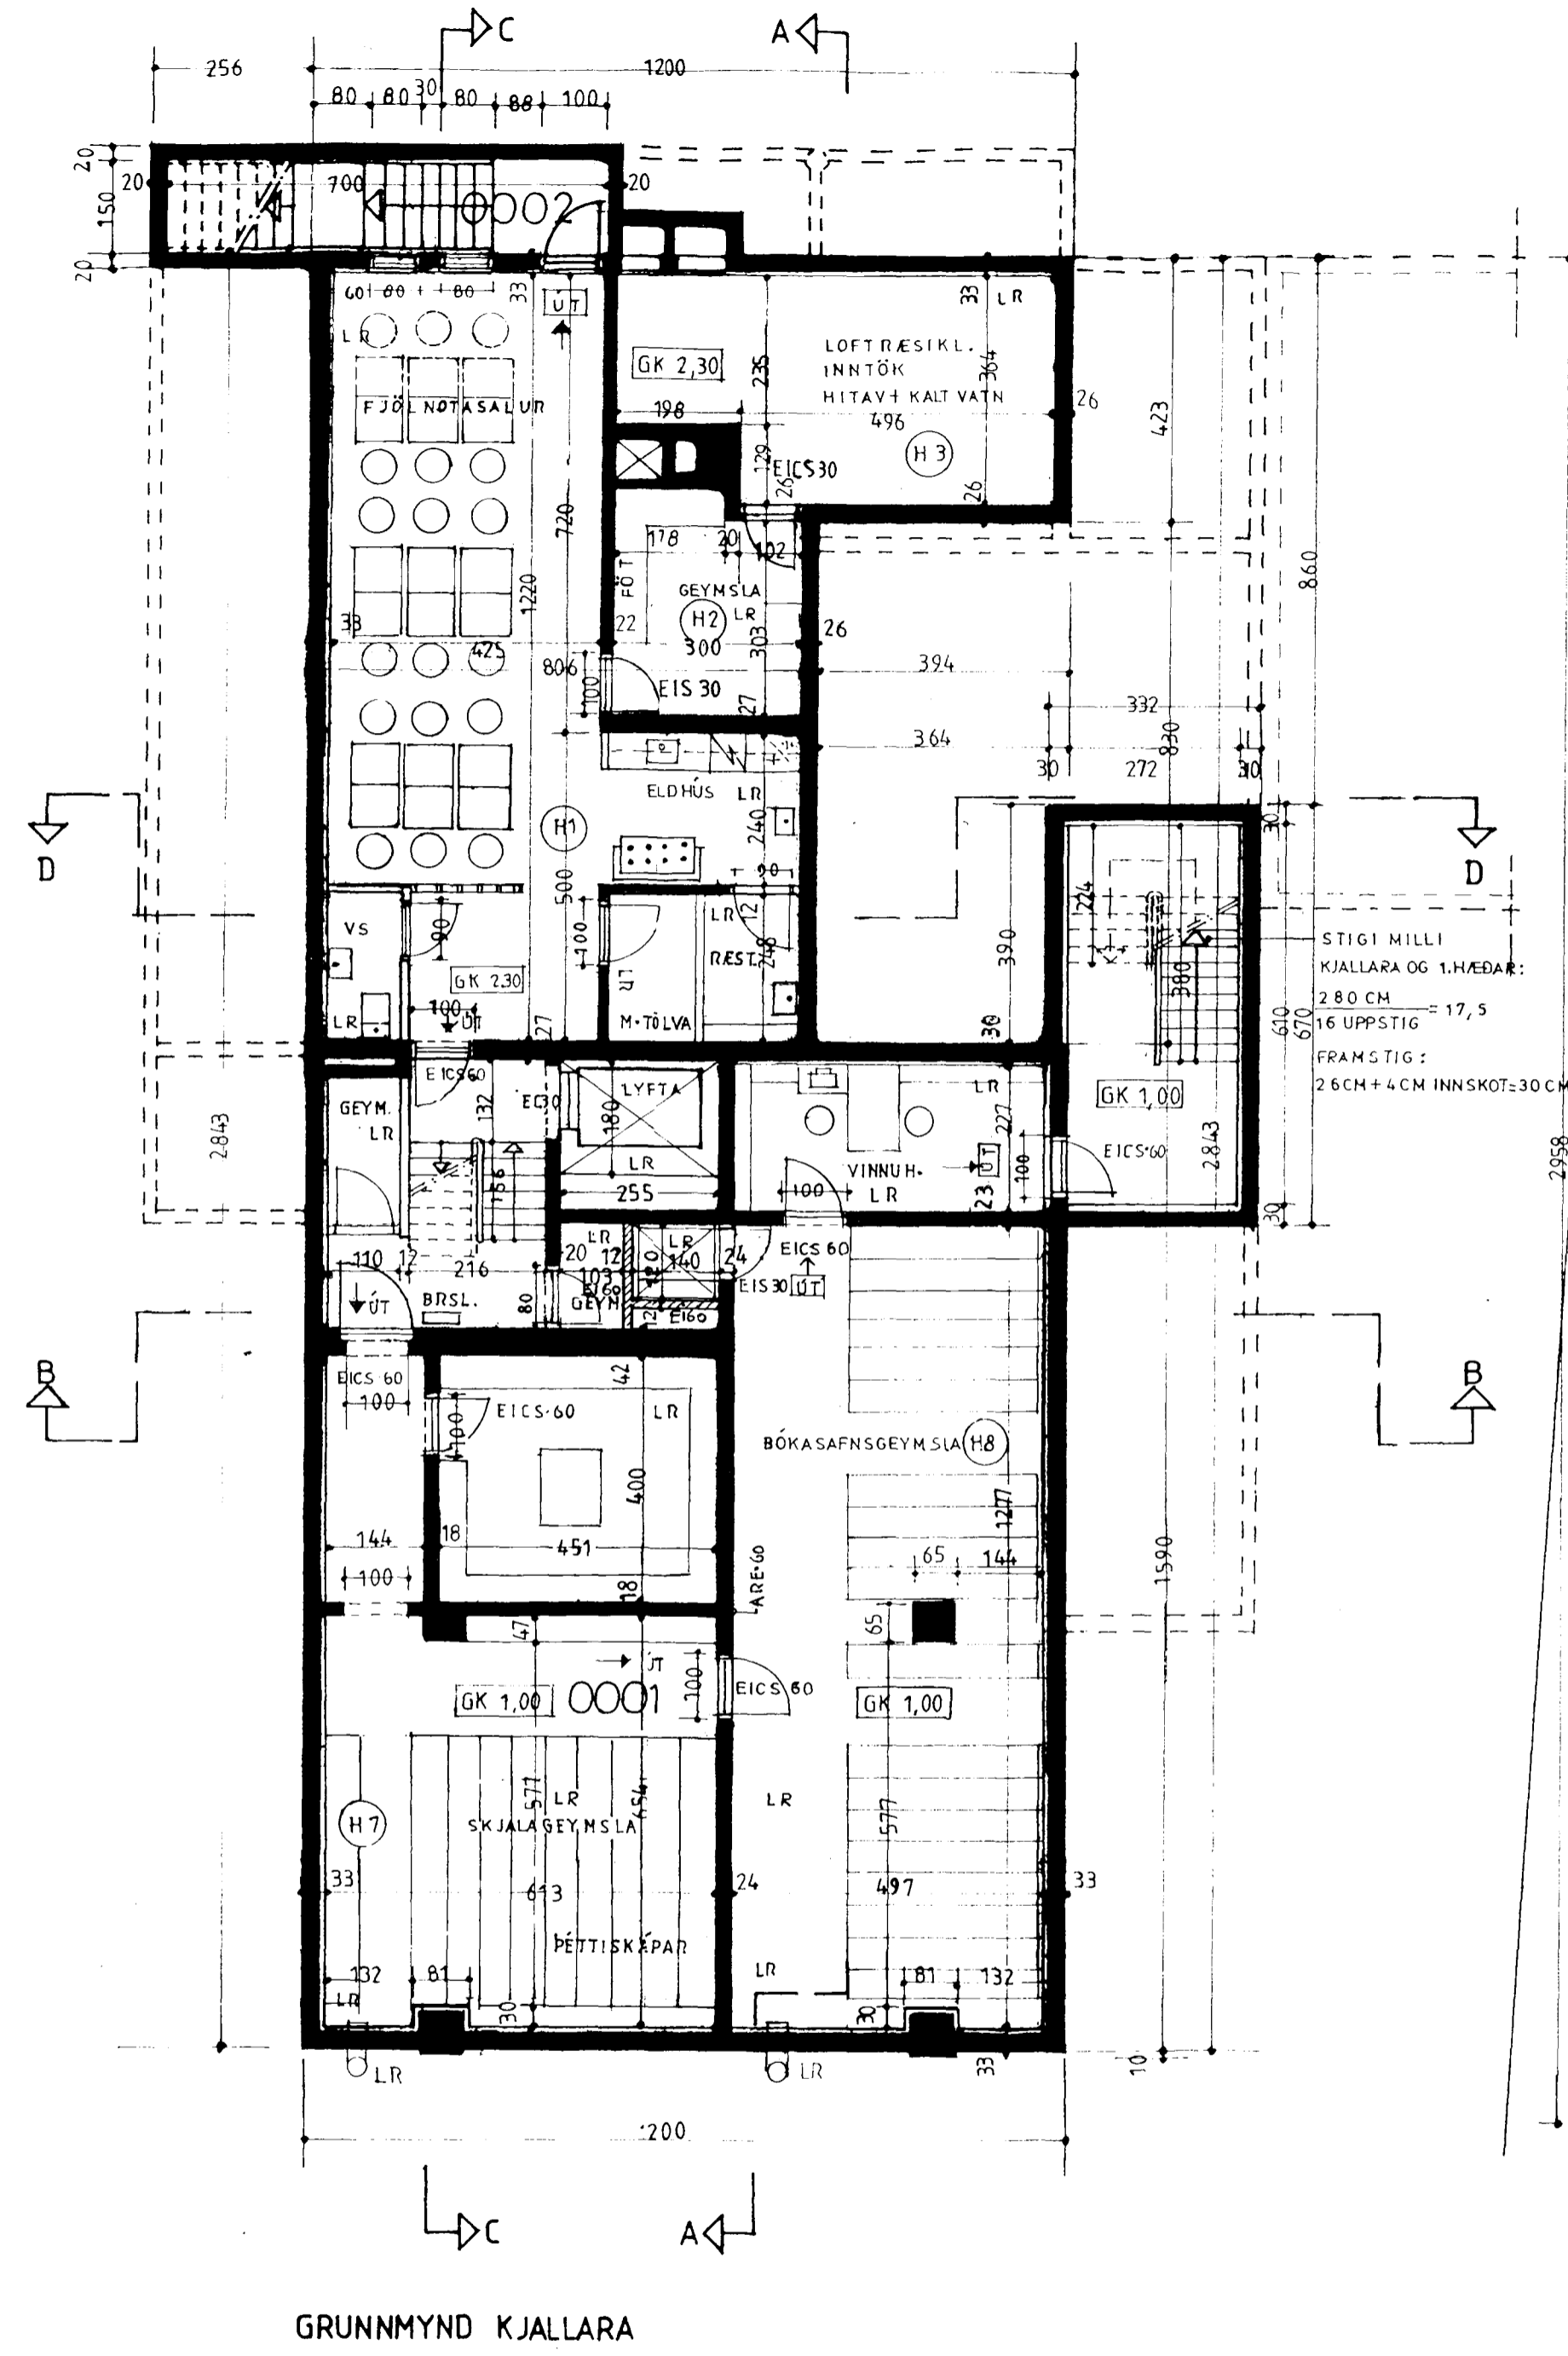

GRUNNMYND KJALLARA

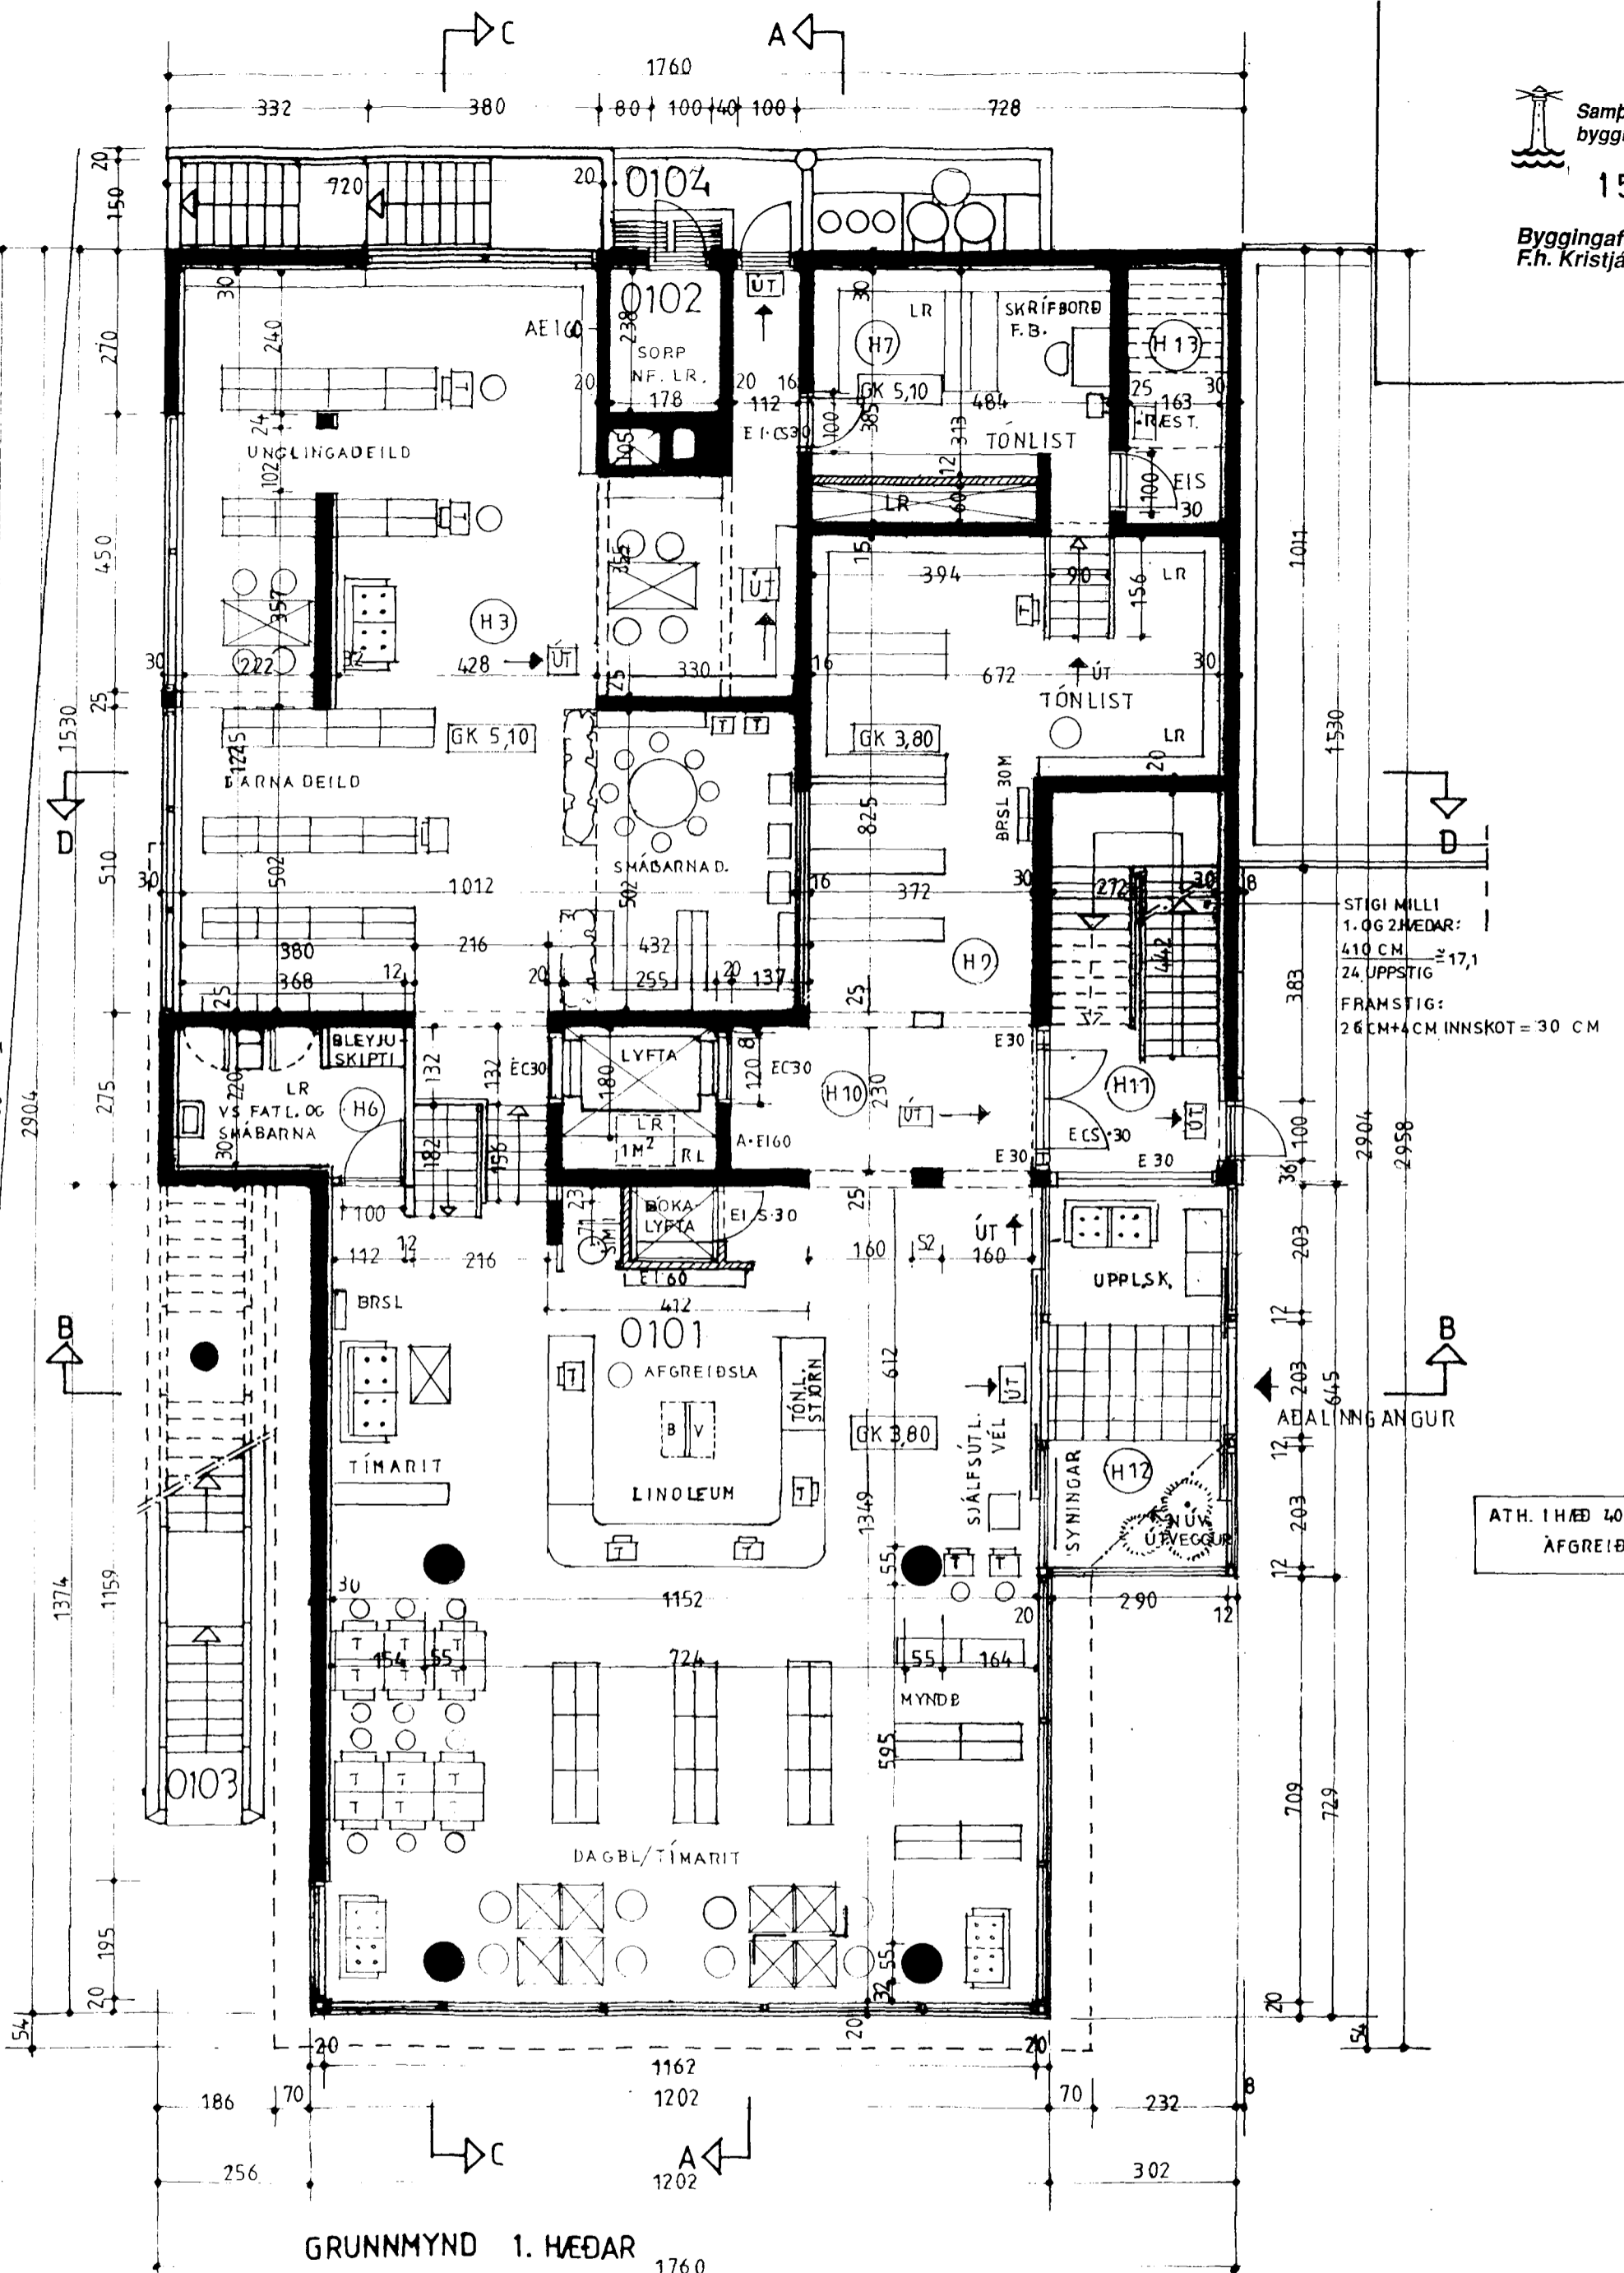

GRUNNMYND 1. HÆÐAR

STIGI MILLI 1. OG 2.HÆÐAR: 410 CM ±17,1
24 UPPSTIG: 26 CM ±4 CM INNSKOT=30 CM

ATH. 1.HÆÐ 40-40 CM FLÍÐAR AFGREIÐSLA - LINDLEUM

BÓKASAFN HAFNARFJARÐAR, STRANDGÖTU 1
BREYTINGAR Á STRANDGÖTU 1, HAFNARFIRÐI

GRUNNMYNDIR

TEIKN: PÖB/KJ
MKV: 1: 100
DAGS: 21.08.2000 BR 15.10.2000
BR 6.9.2000 BR.12.9.2000, BR 07.10.2000

TEIKNISTOFA KNÚTS JEPPESEN ARKITEKT
TÚNGÖTU 14, 101 REYKJAVÍK S. 552 1790
SAMST. PÉTUR ÖRN BJÖRNSSON ARKITEKT