
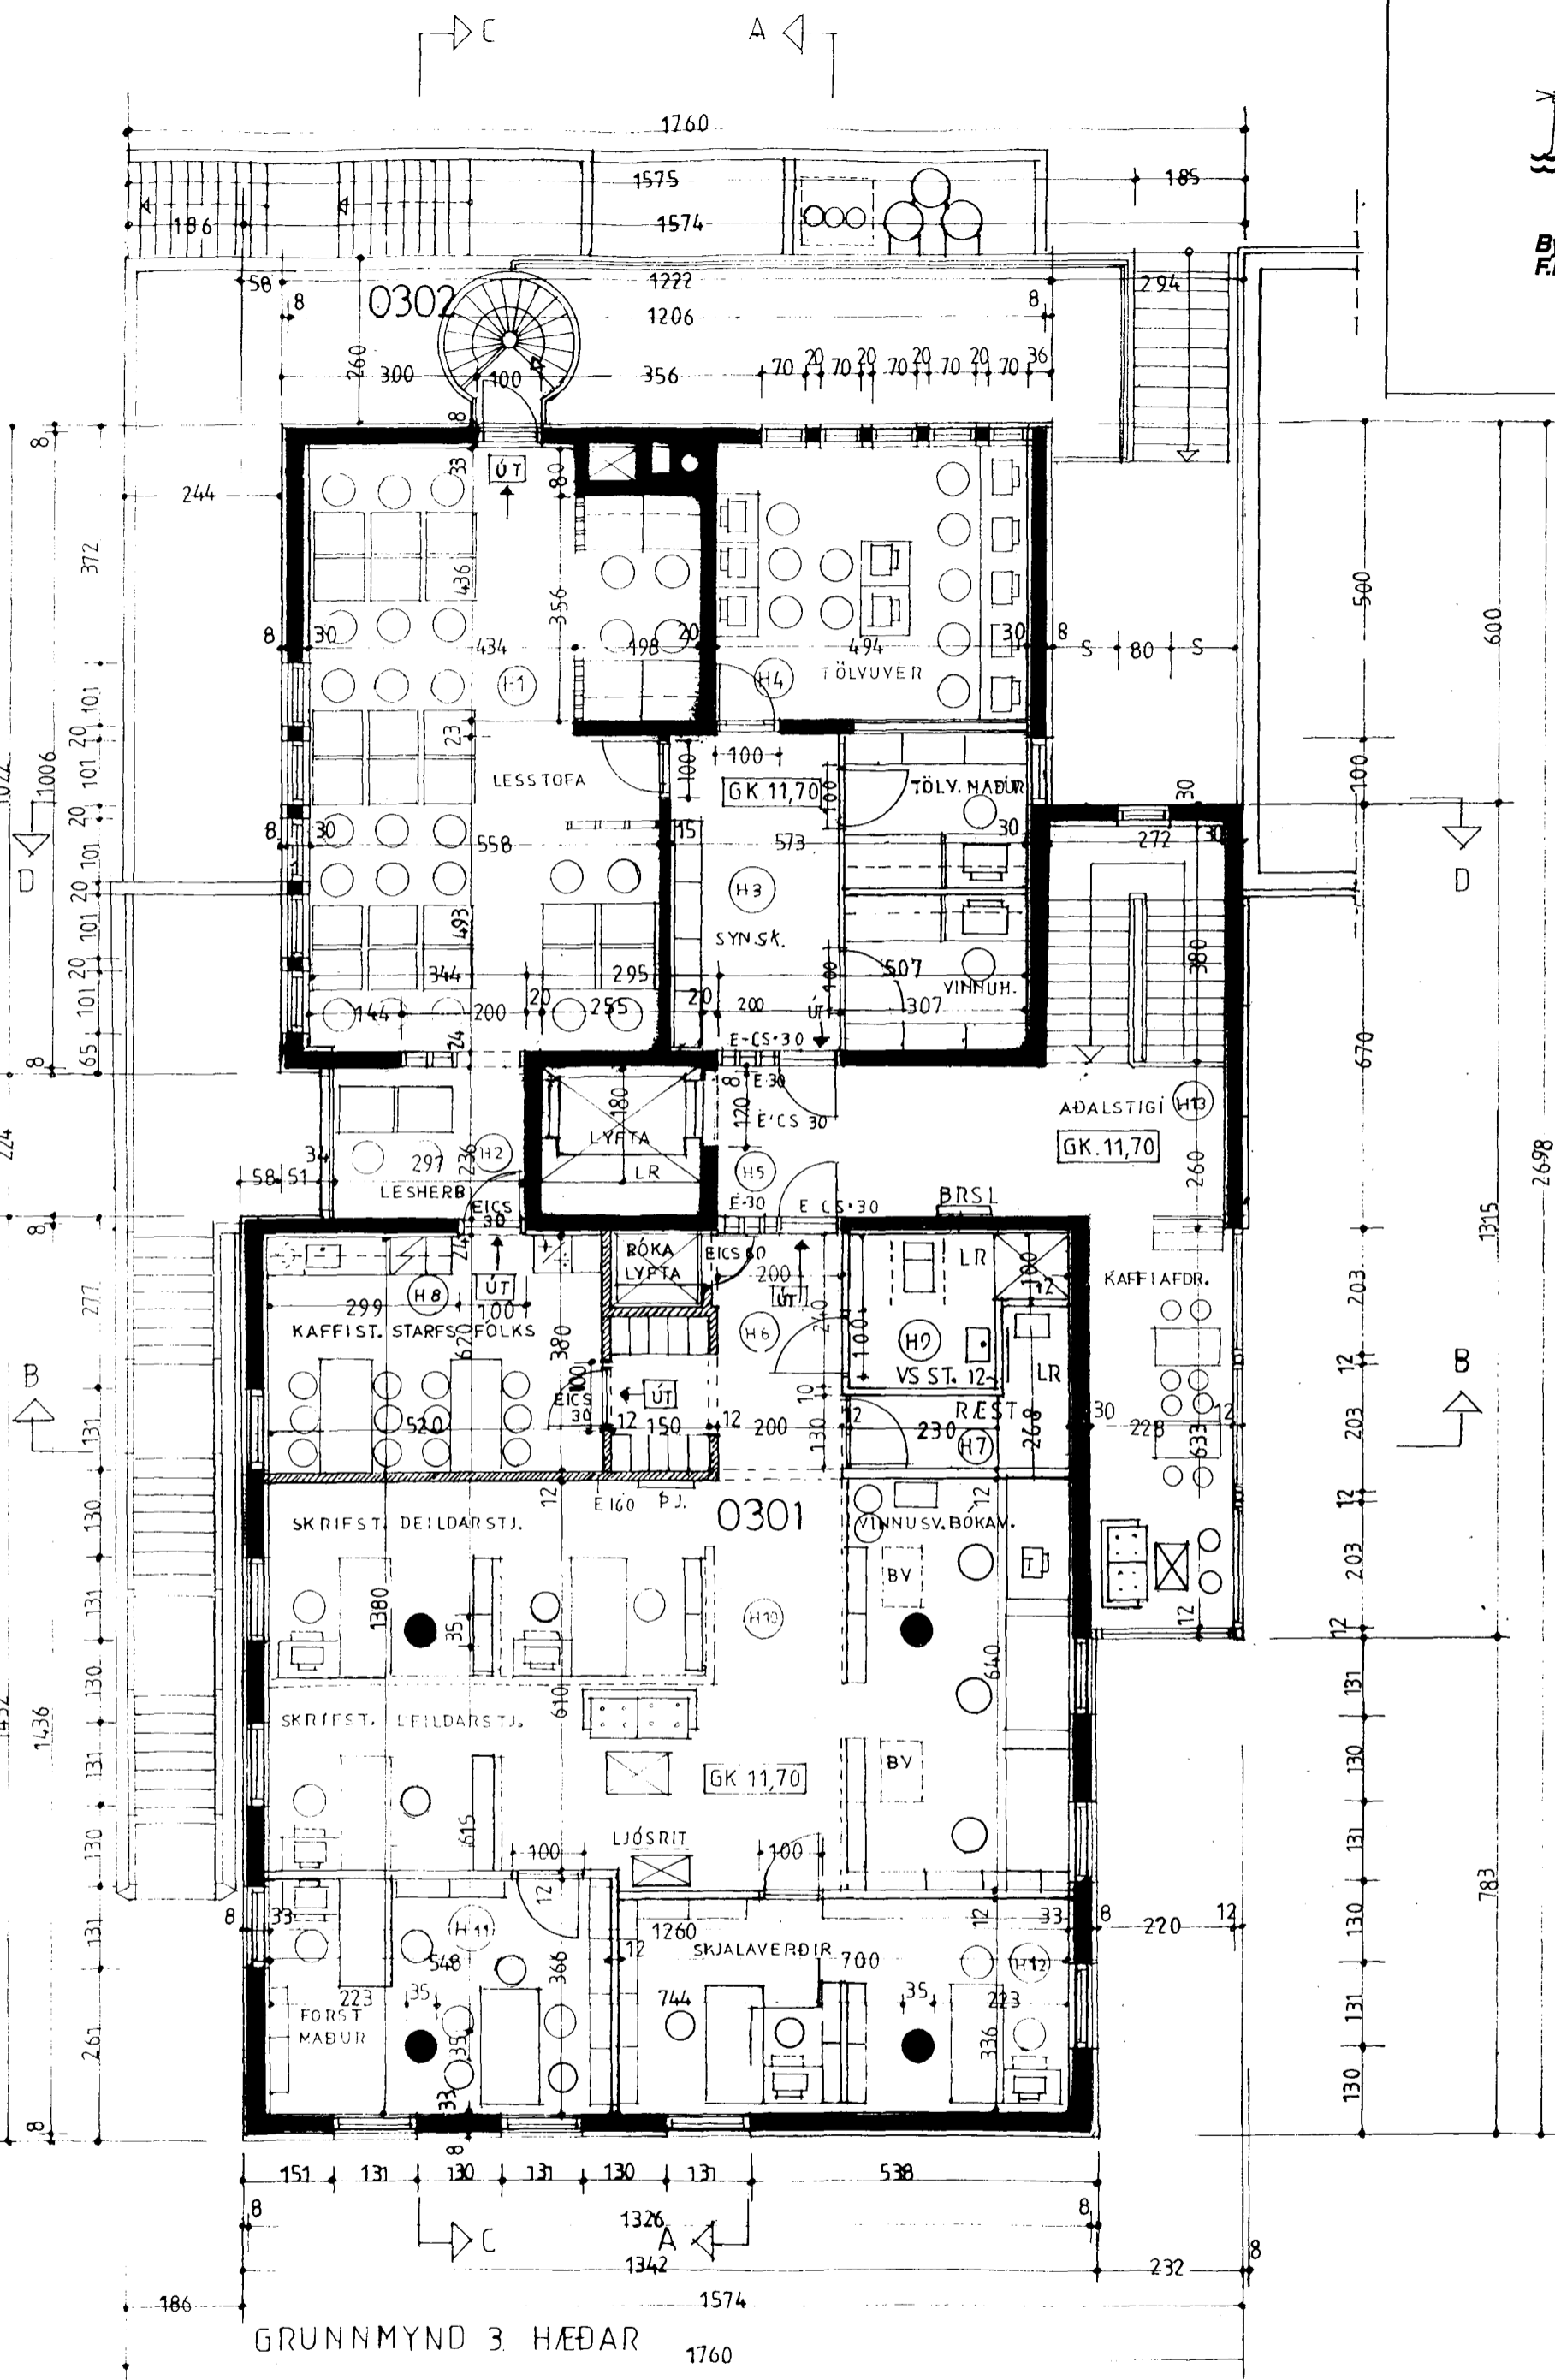


KP

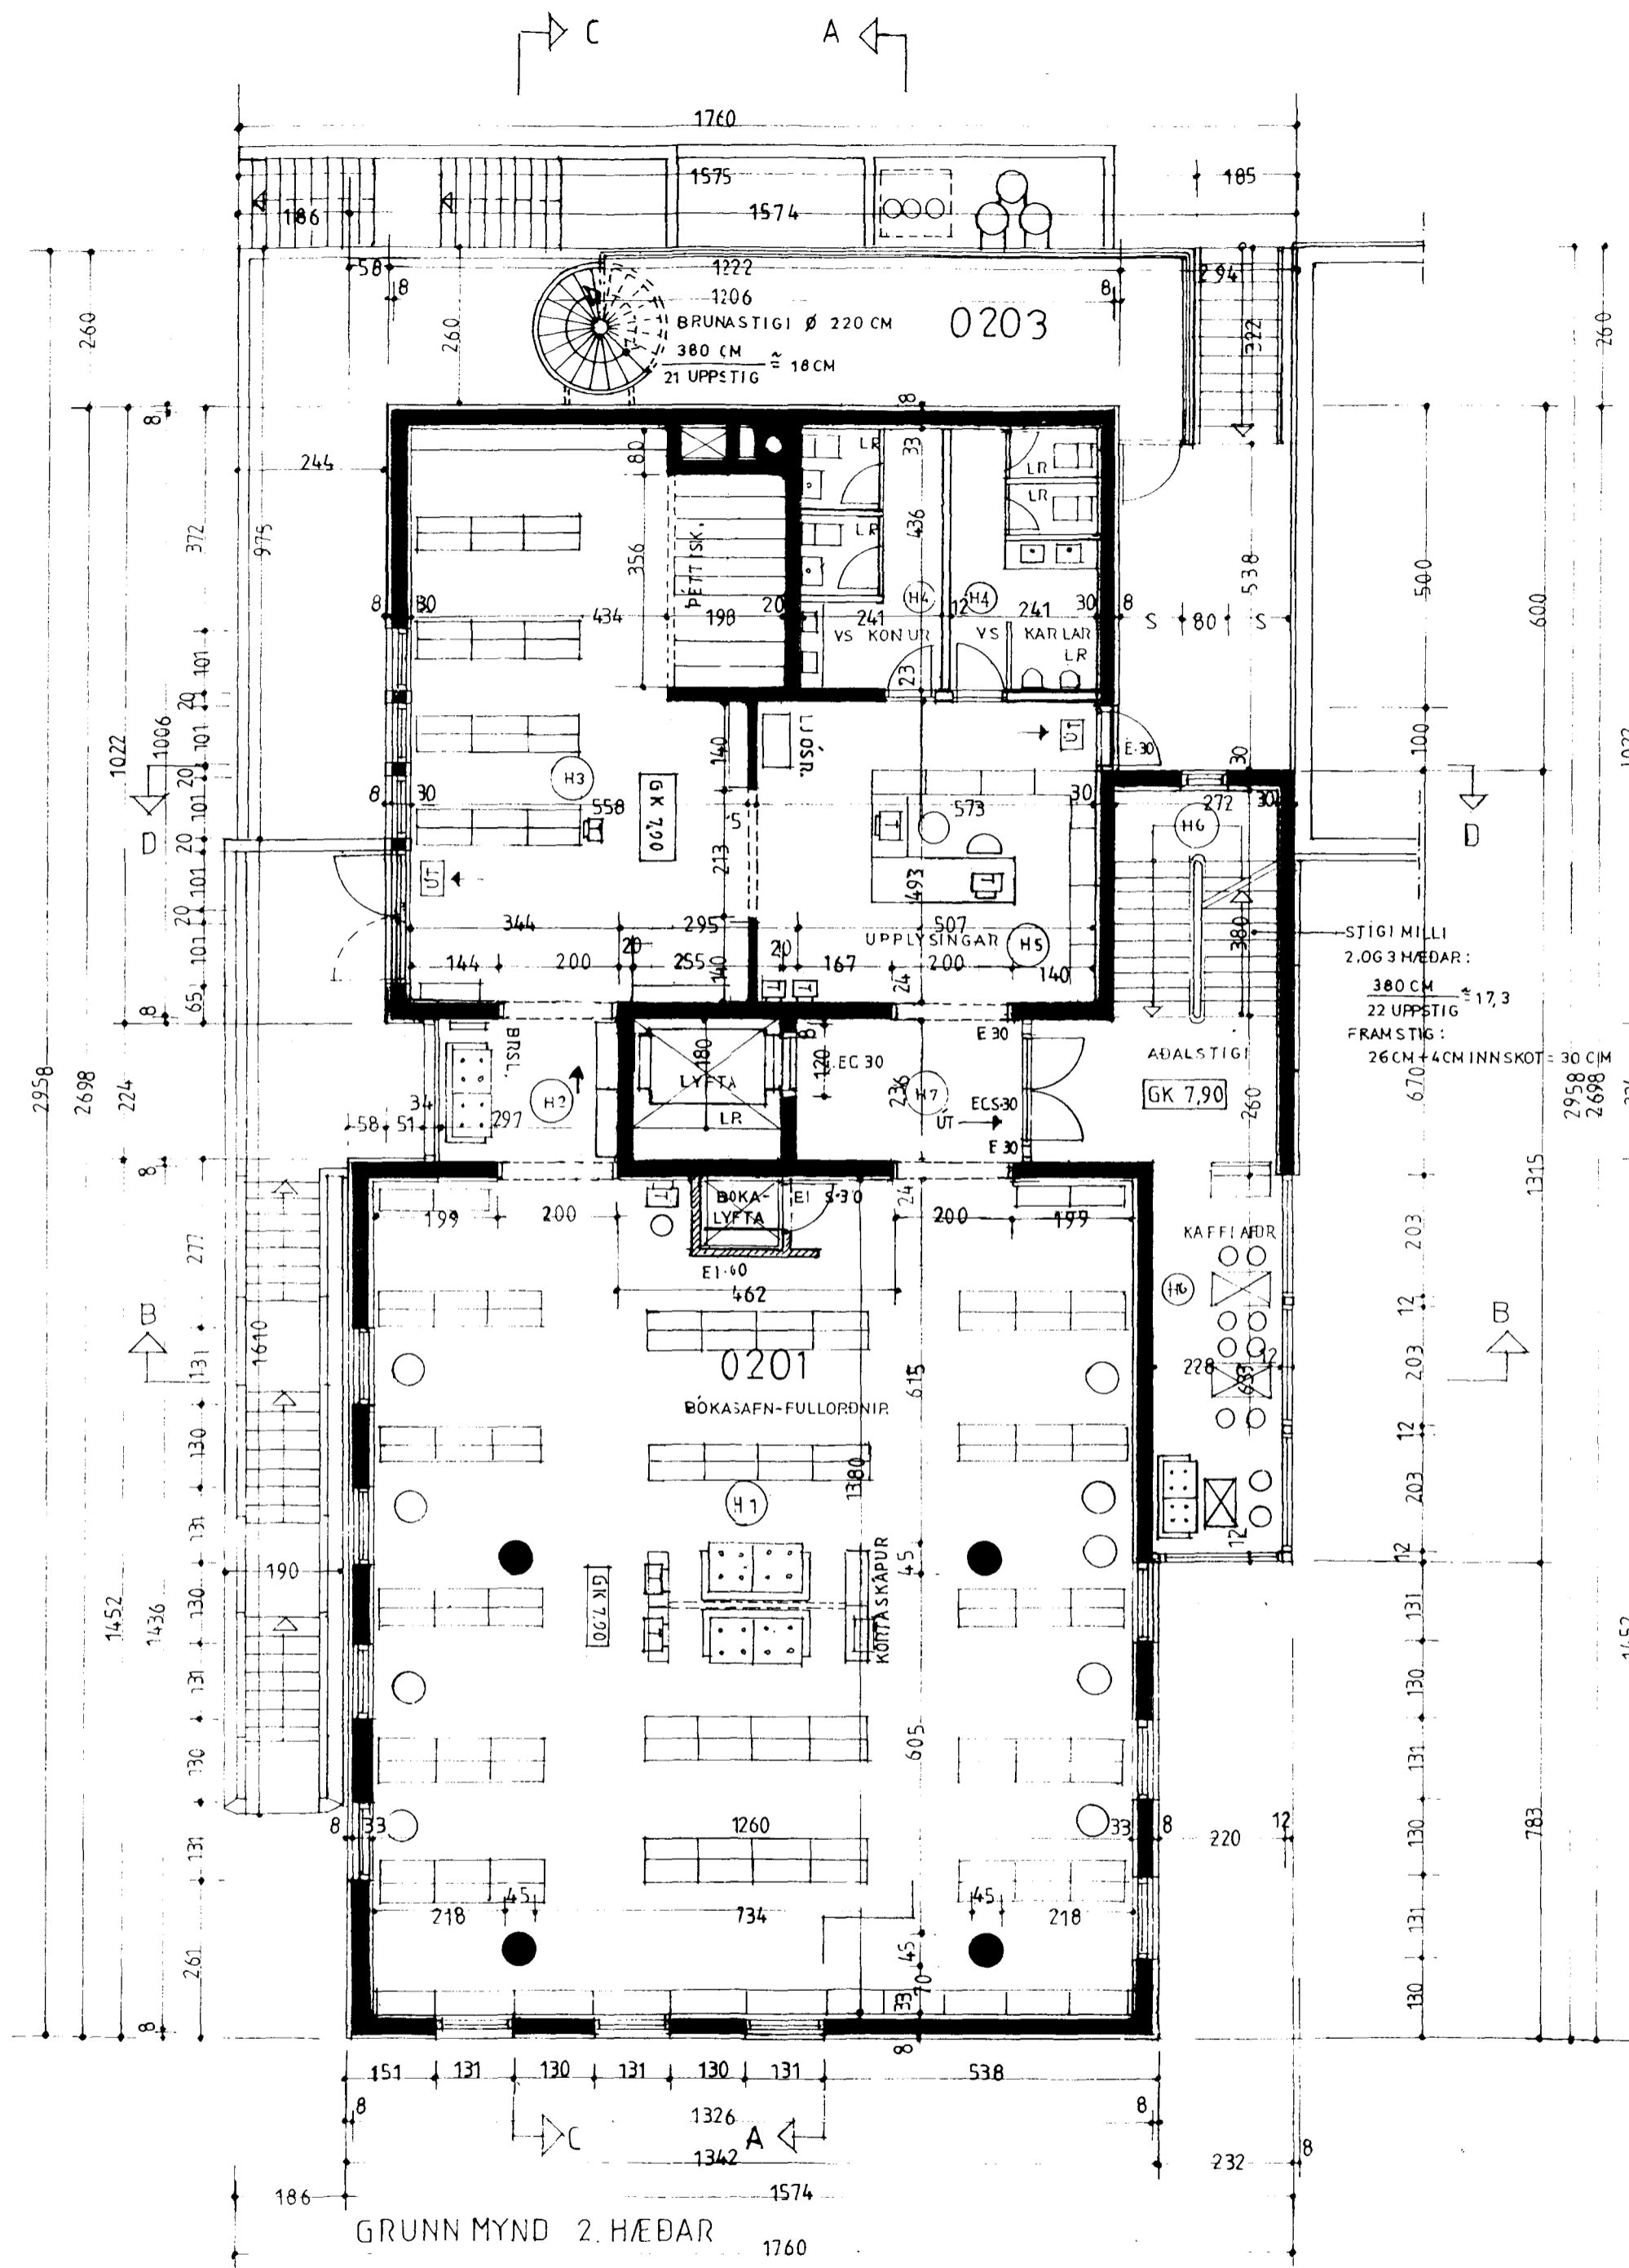

BÓKASAFN HAFNARFJARÐAR, STRANDGÖTU 1
BREYTINGAR Á STRANDGÖTU 1, HAFNARFIRÐI

GRUNNMYNDIR

TEIKN. PÖB/KJ
MKV 1:100
DAGS 21.08.2000

15.10.2000
BR. 07.10.2000
BR. 12.9.2000
BR. 6.9.2000

TEIKNISTOFA KNÚTS JEPPESEN ARKITEKT
TÚNGÖTU 14 101 REYKJAVÍK S 55 217 90
SAMST. PÉTUR ÖRN BJÖRNSSON ARKITEKT