



12/A

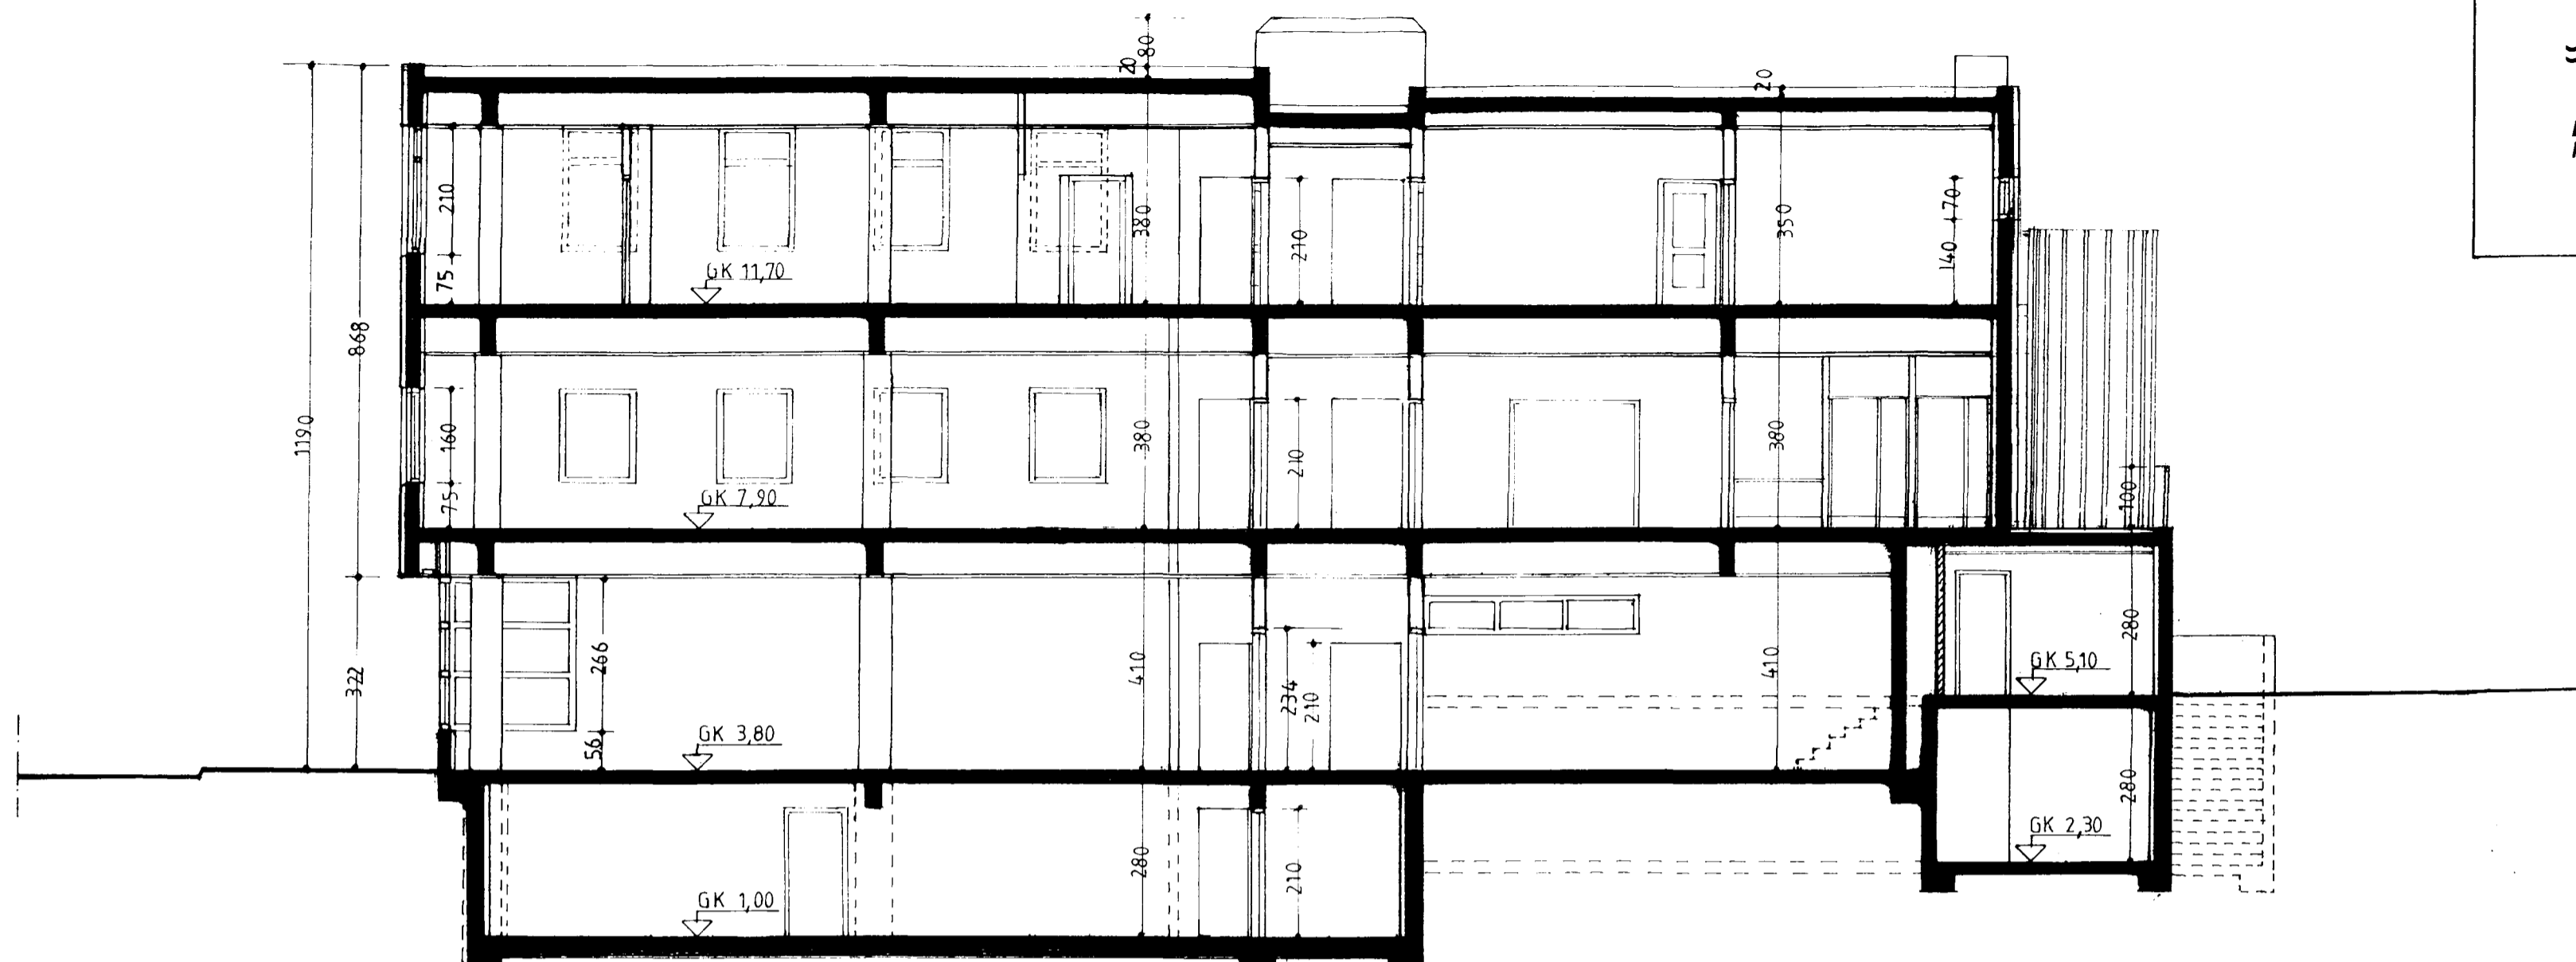

SNEIÐING A-A

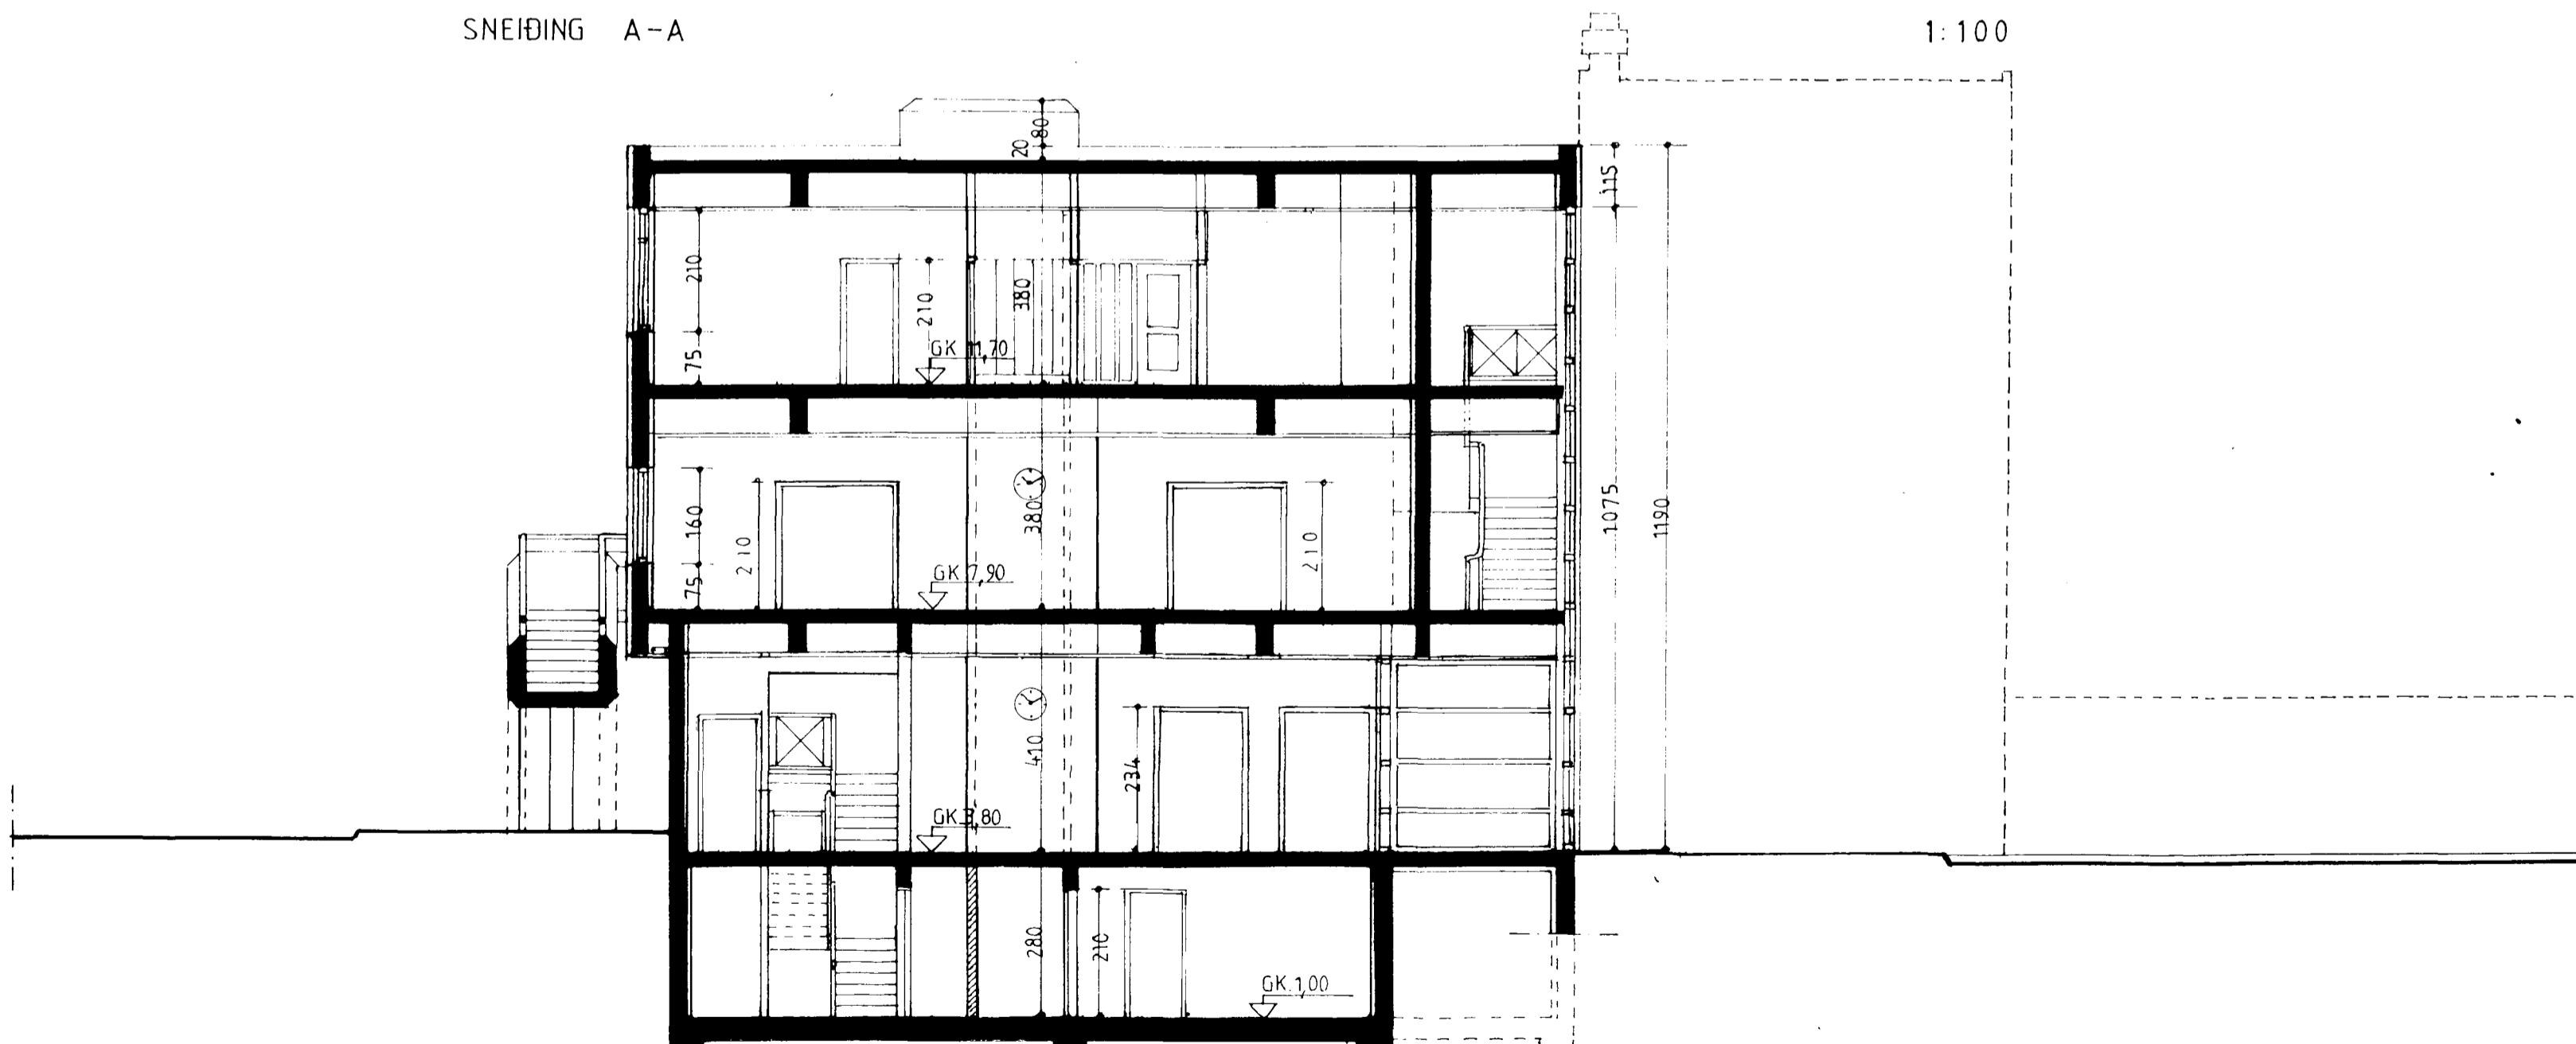

SNEIÐING B-B

BÓKASAFN HAFNARFJARÐAR, STRANDGÖTU 1  
BREYTINGAR Á STRANDGÖTU 1, HAFNARFIRÐI

SNEIÐINGAR

TEIKN: PÖB/KJ  
MKV: 1:100  
DAGS: 21.08.2000

BR. 07.10.2000  
BR. 12.9.2000  
BR. 6.9.2000

TEIKNISTOFA KNÚTS JEPPESEN ARKITEKT  
TÚNGÖTU 14, 101 REYKJAVÍK S. 552 1790  
SAMST. PÉTUR ÖRN BJÖRNSSON ARKITEKT

4