


SNEIÐING C-C

1:100

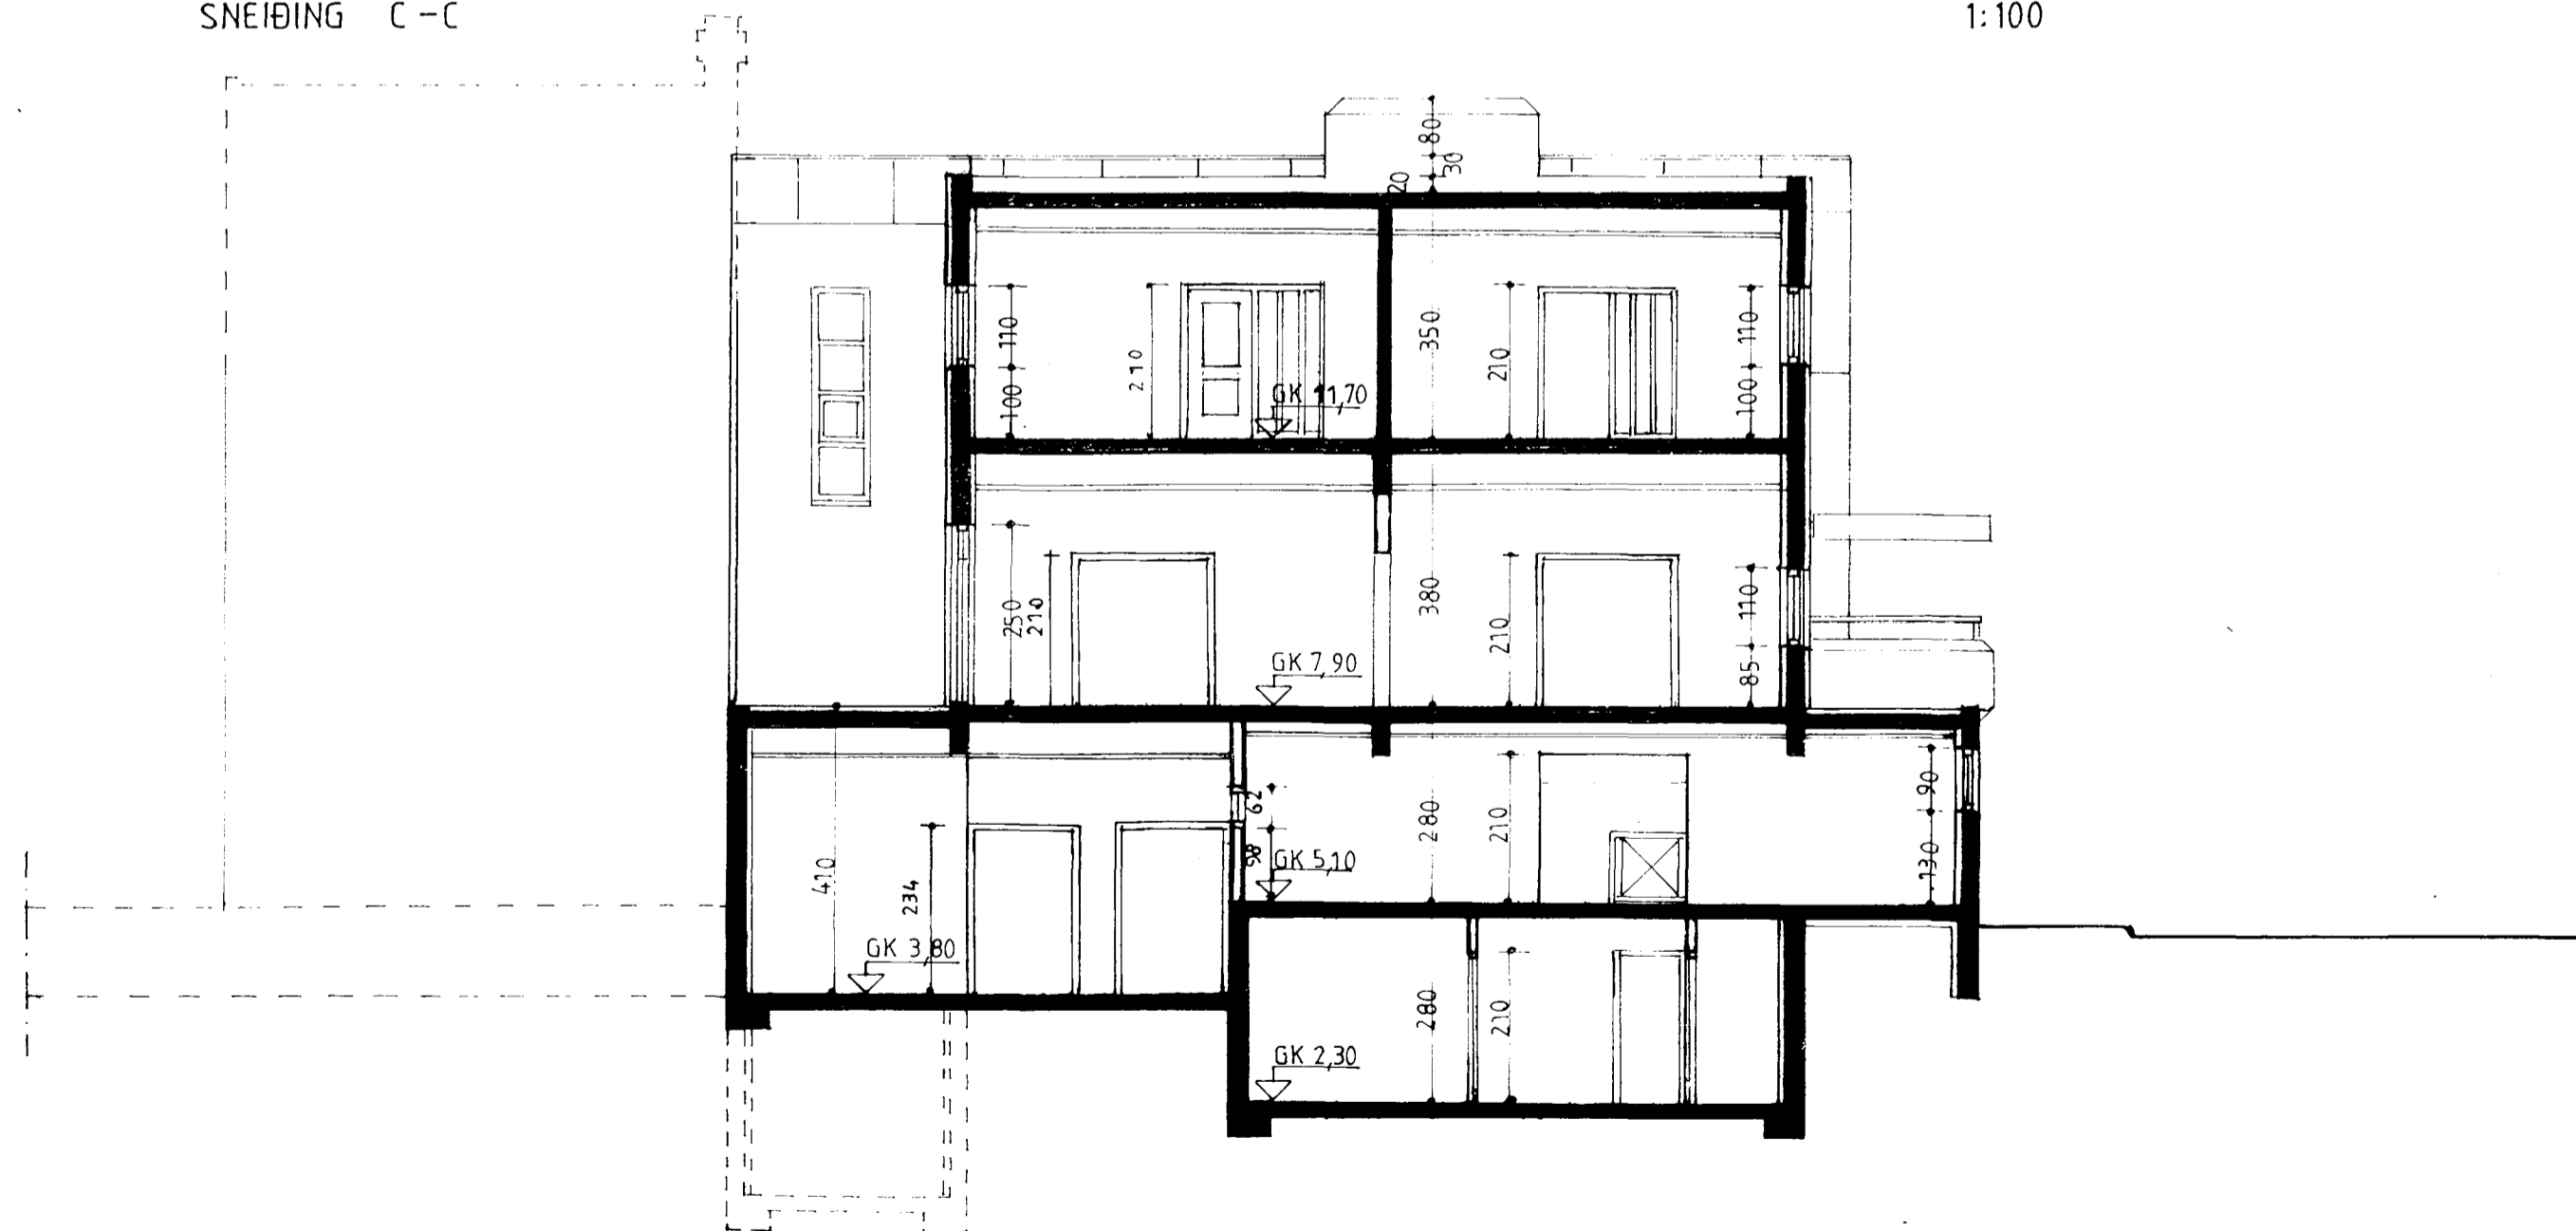

SNEIÐING D-D

1:100

BÓKASAFN HAFNARFJARÐAR, STRANDGÖTU 1
BREYTINGAR Á STRANDGÖTU 1, HAFNARFIRÐI

SNEIÐINGAR

TEIKN: PÖB/KJ

MKV: 1:100

DAGS: 21.08.2000

15.10.2000
BR. 07.10.2000
BR. 12.9.2000
BR. 6.9.2000

TEIKNISTOFA KNÚTS JEPPESEN ARKITEKT
TÚNGÖTU 14, 101 REYKJAVÍK S. 552 1790
SAMST. PÉTUR ÖRN BJÖRNSSON ARKITEKT