



KP

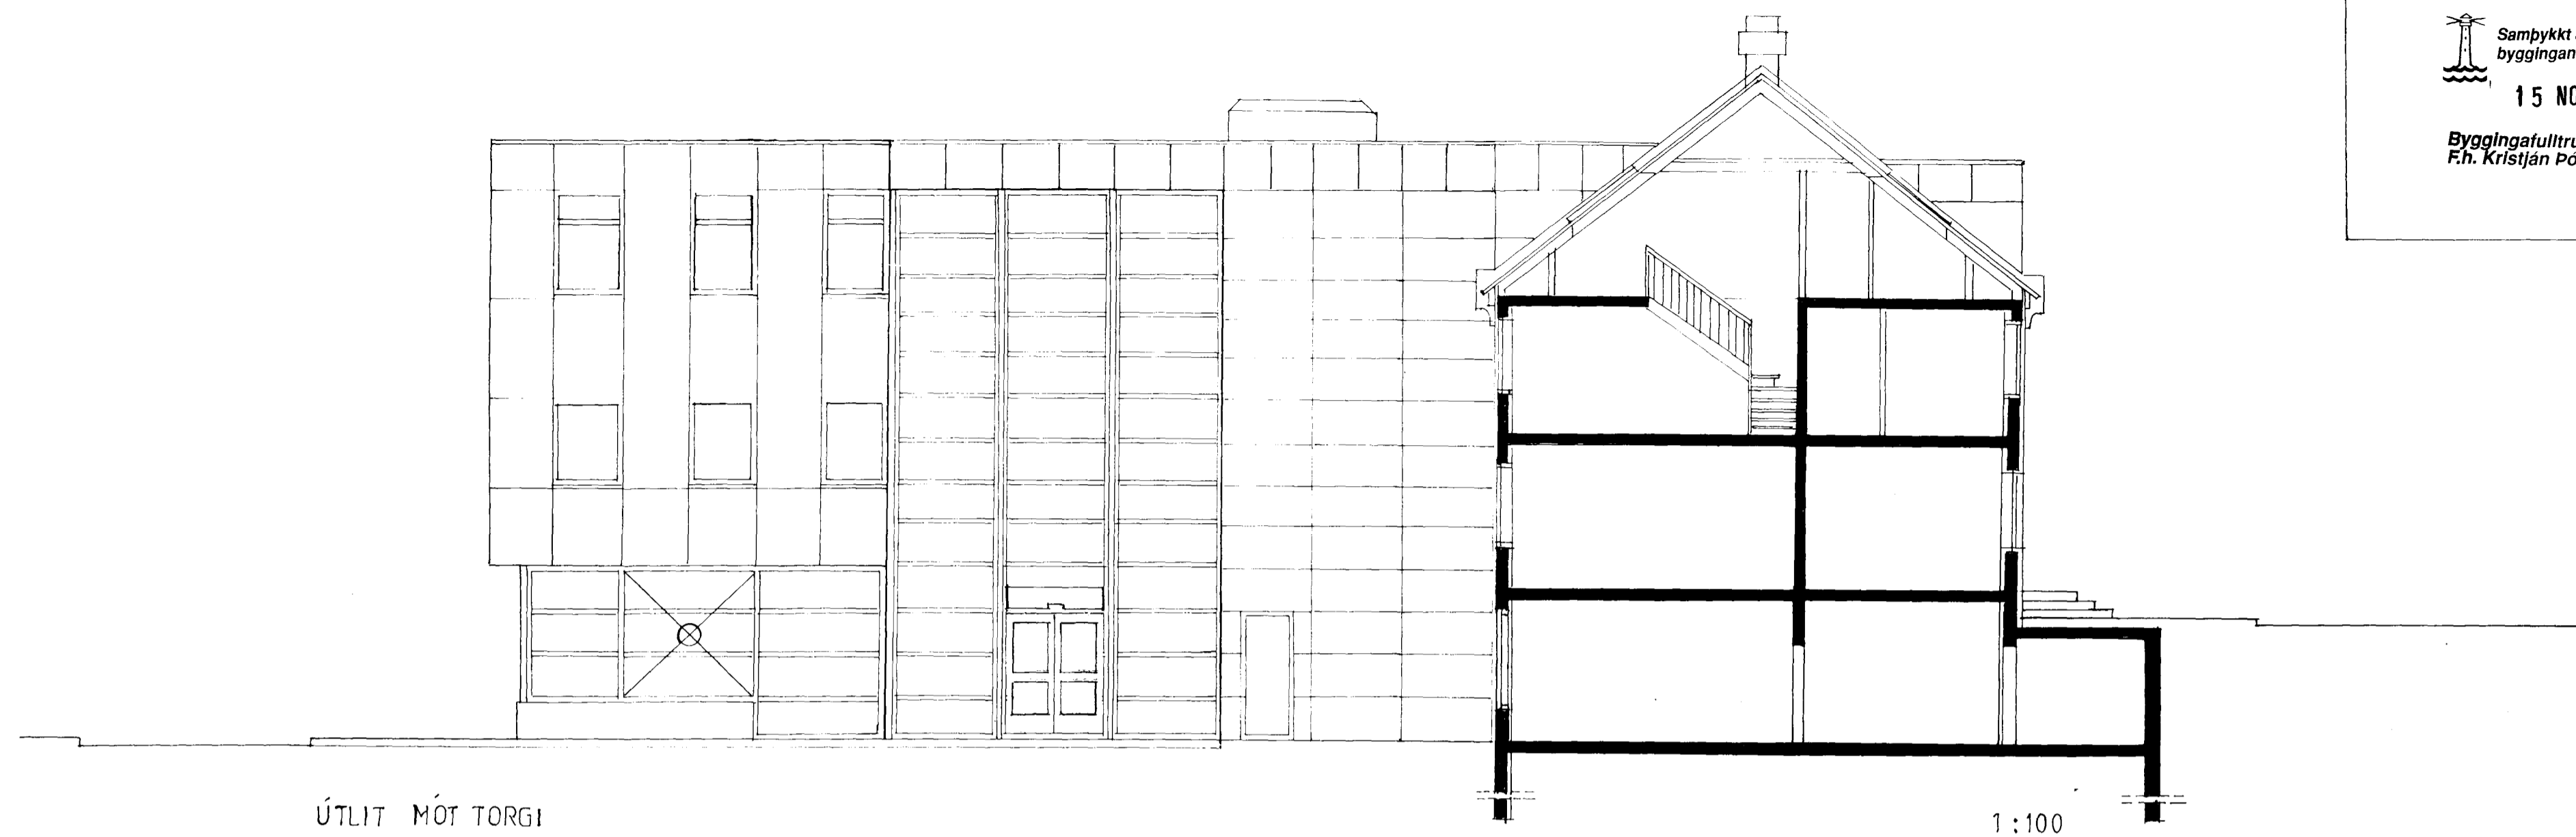

ÚTLIT MÓT TORGI

1:100

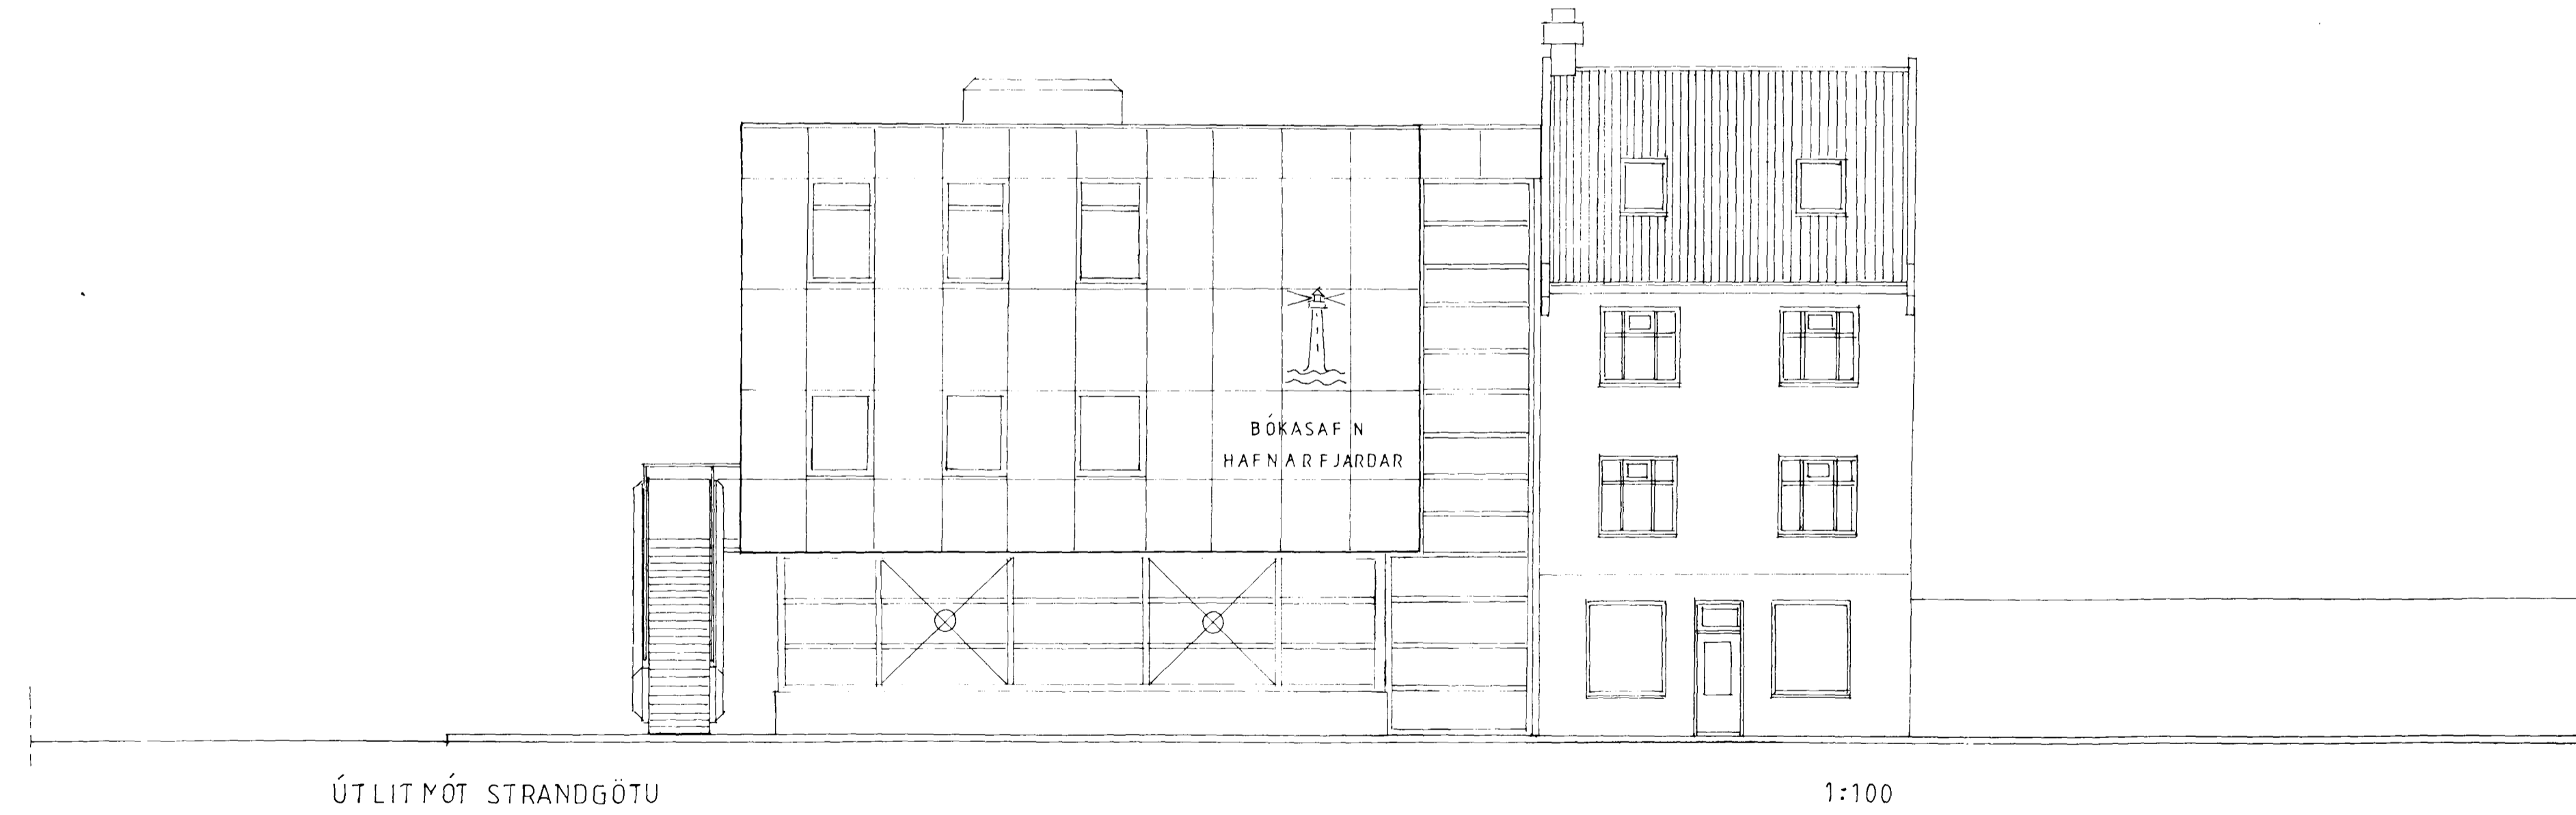

ÚTLIT MÓT STRANDGÖTU

1:100

BÓKASAFN HAFNARFJARÐAR, STRANDGÖTU 1
BREYTINGAR Á STRANDGÖTU 1, HAFNARFIRÐI

ÚTLIT

TEIKN. PÖB/KJ
MKV 1:100
DAGS. 21.08.2000
BR. 12.9.2000
BR. 6.9.2000

TEIKNISTOFA KNÚTS JEPPESEN ARKITEKT
TÚNGÖTU 14 101 REYKJAVÍK S 55 21790
SAMST. PÉTUR ÖRN BJÖRNSSON ARKITEKT

KP