


ÚTLIT MÓT REYKJAVÍKURVÆGI

1:100

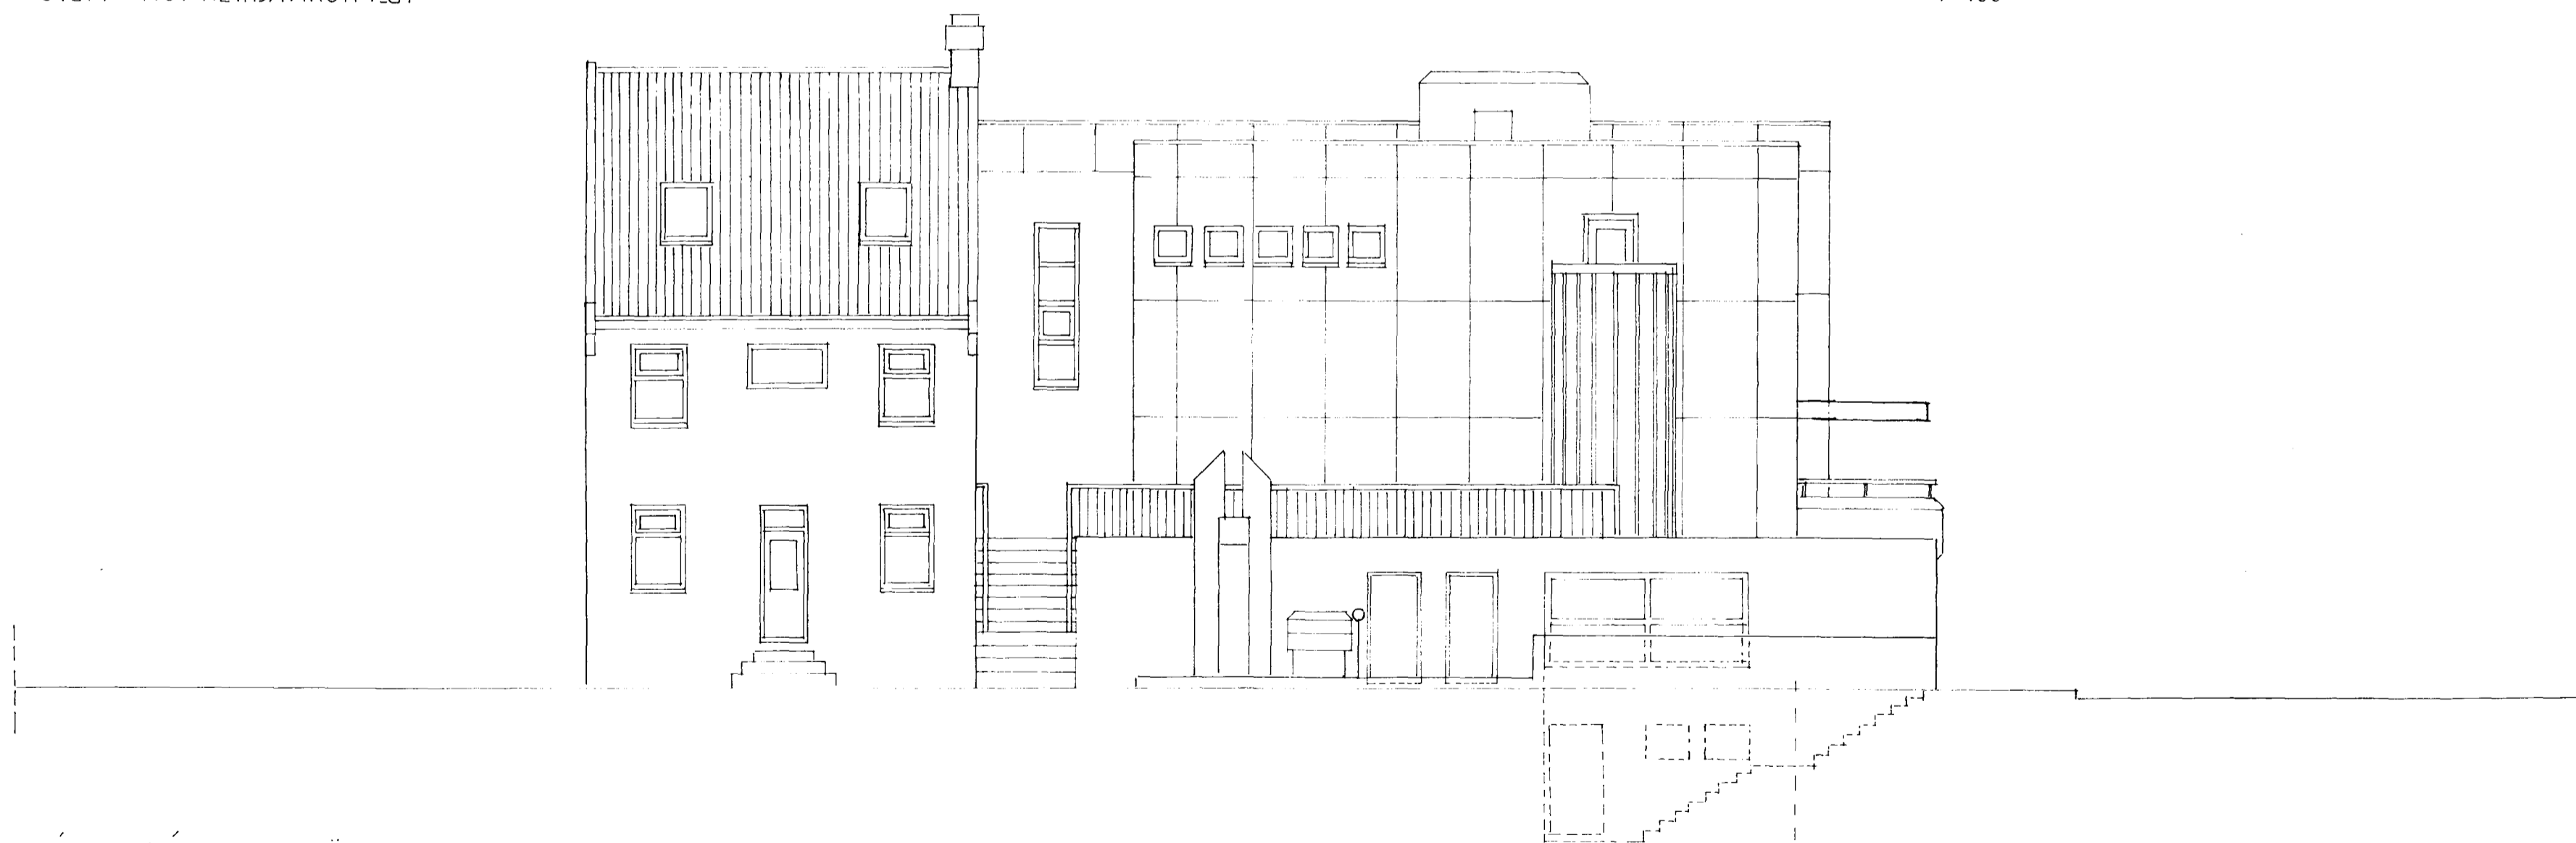

ÚTLIT MÓT AUSTURGÖTU

1:100

BÓKASAFN HAFNARFJARÐAR, STRANDGÖTU 1  
BREYTINGAR Á STRANDGÖTU 1, HAFNARFIRÐI

ÚTLIT

TEIKN. PÖB-KJ  
MKV 1:100  
DAGS. 21.08.2000

BR. 12.9.2000  
BR. 6.9.2000

TEIKNISTOFA KNÚTS JEPPESEN ARKITEKT  
TÚNGÖTU 14, 101 REYKJAVÍK S 5521790  
SAMST. PÉTUR ÖRN BJÖRNSSON ARKITEKT

K.F.