



Sampykkt á fundi byggingaráráðs  
 nafndar þ. 10. 9  
 410  
 BYGGINGAÁRÁÐGÆTTING  
 Í HAFNARFIRDI

*[Handwritten signature]*

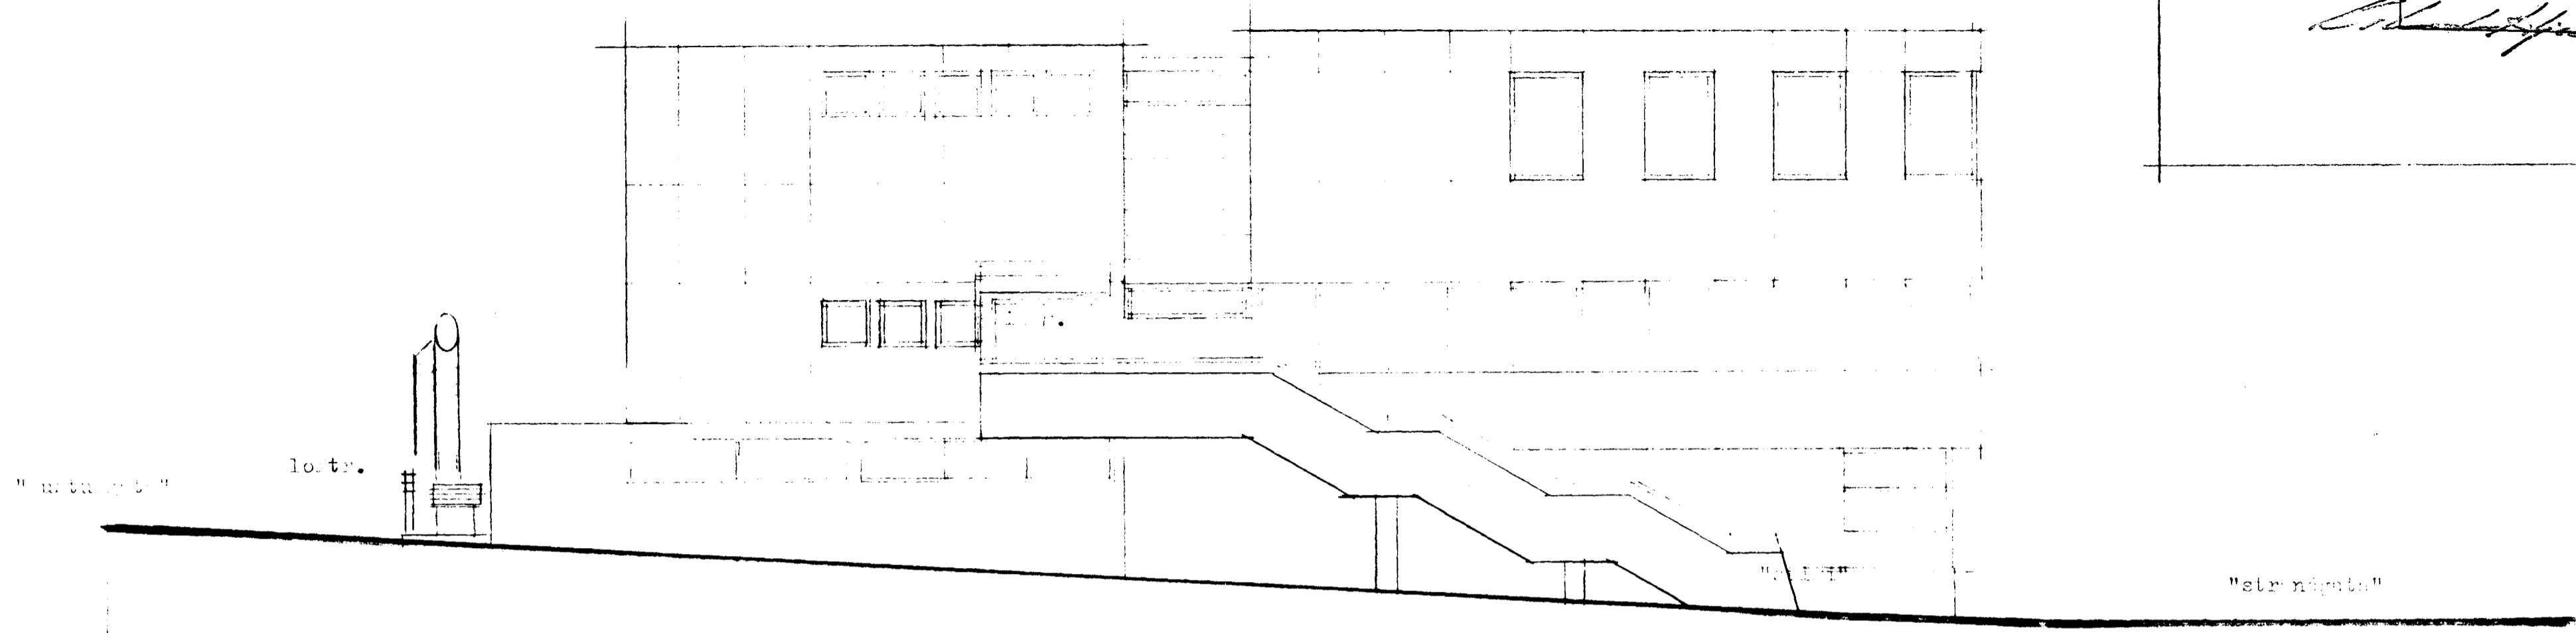

hl 10 af reykjavíurburði

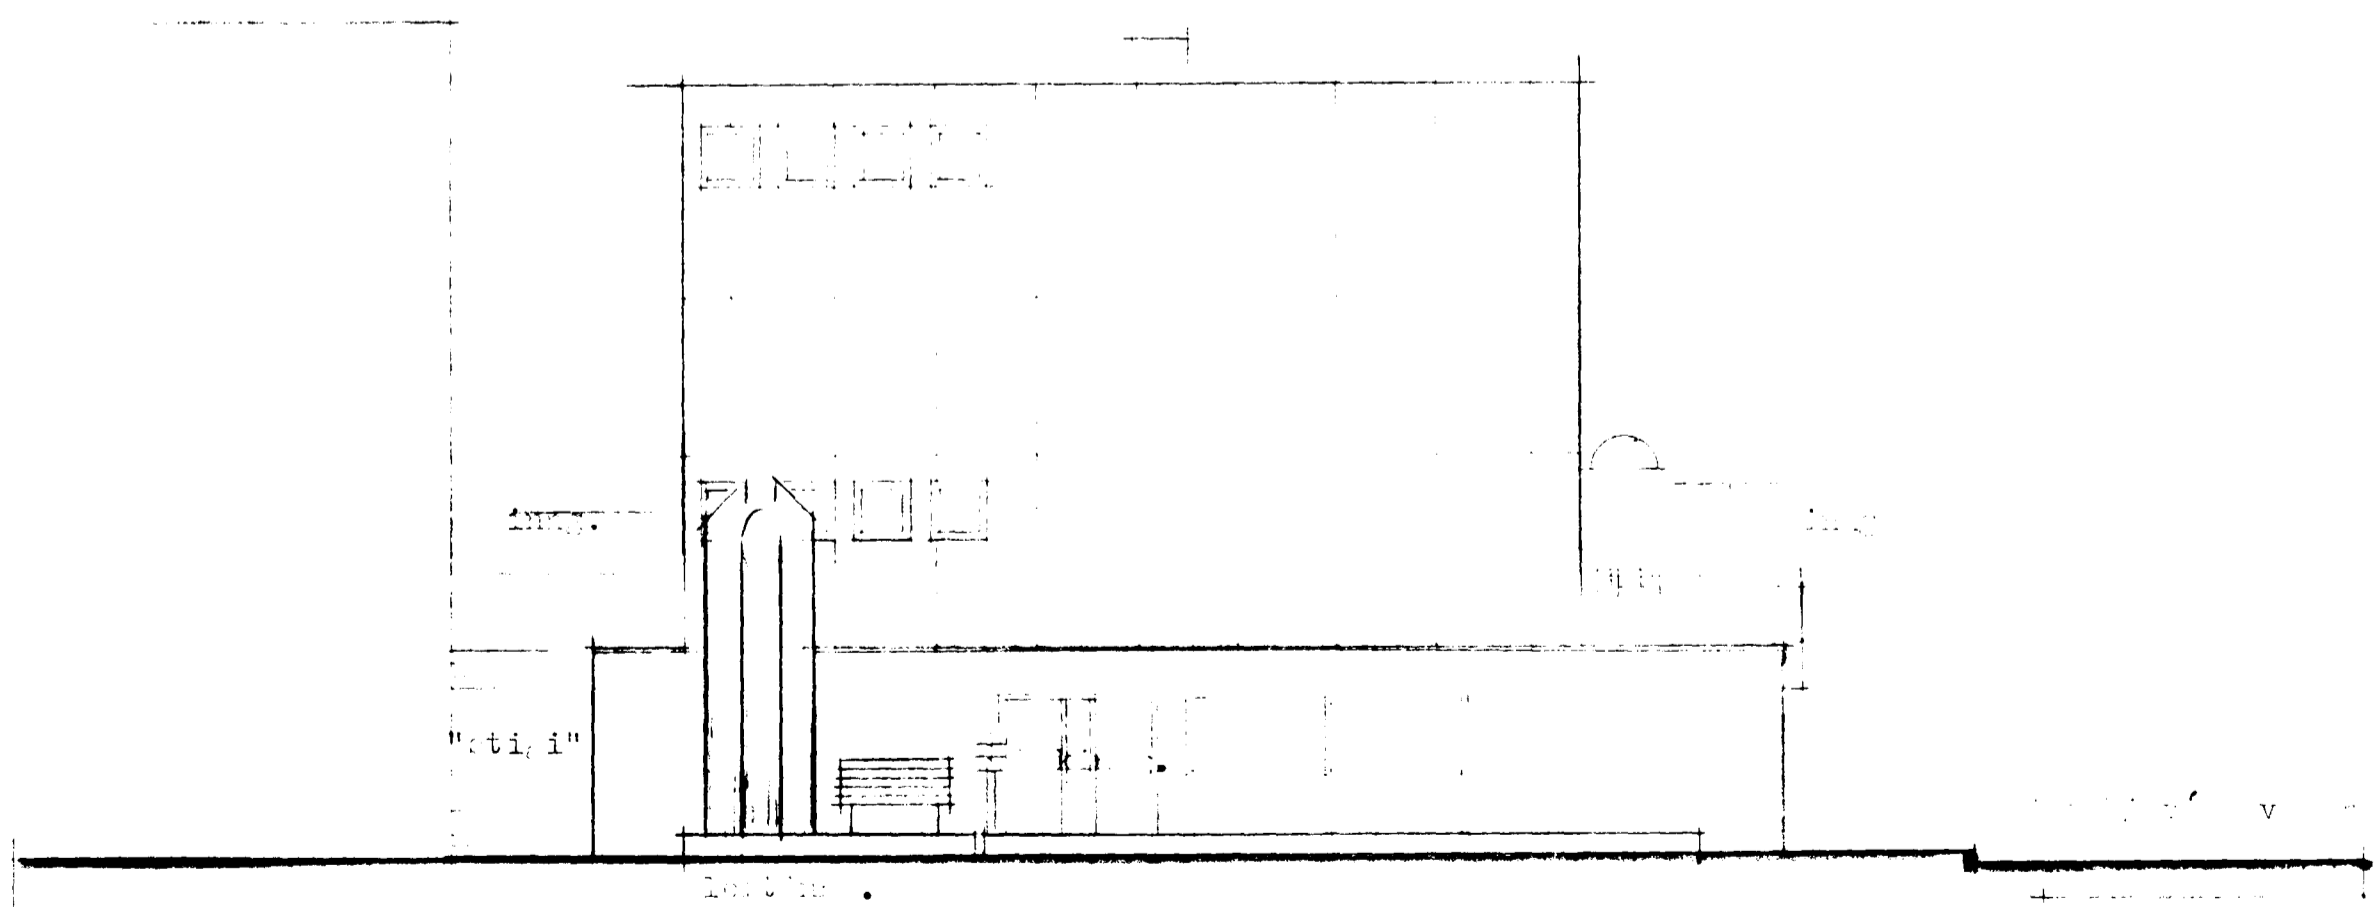

hl 10 af reykjavíurburði



**TEIKNISTOFAN RÖDULL**

ARMULA 36 108 REYKJAVÍK - Sími 33950 & 33577

Reykjavík, Hafnarfirði

utanhússkiðning

TEIKN	DAGS	júlí 1991
REIKN	VERK	91006
YFIRF	BLAD	
MKV		1.01

*[Handwritten signature]*