


Samþykkt á fundi bygginga-
nefndar p. 7. 9. 1987


BYGGINGARLITUN
HAFNARFIRÐI

F.H.C.
ASCILÍÐ SJA 1.01.

SNID A-A

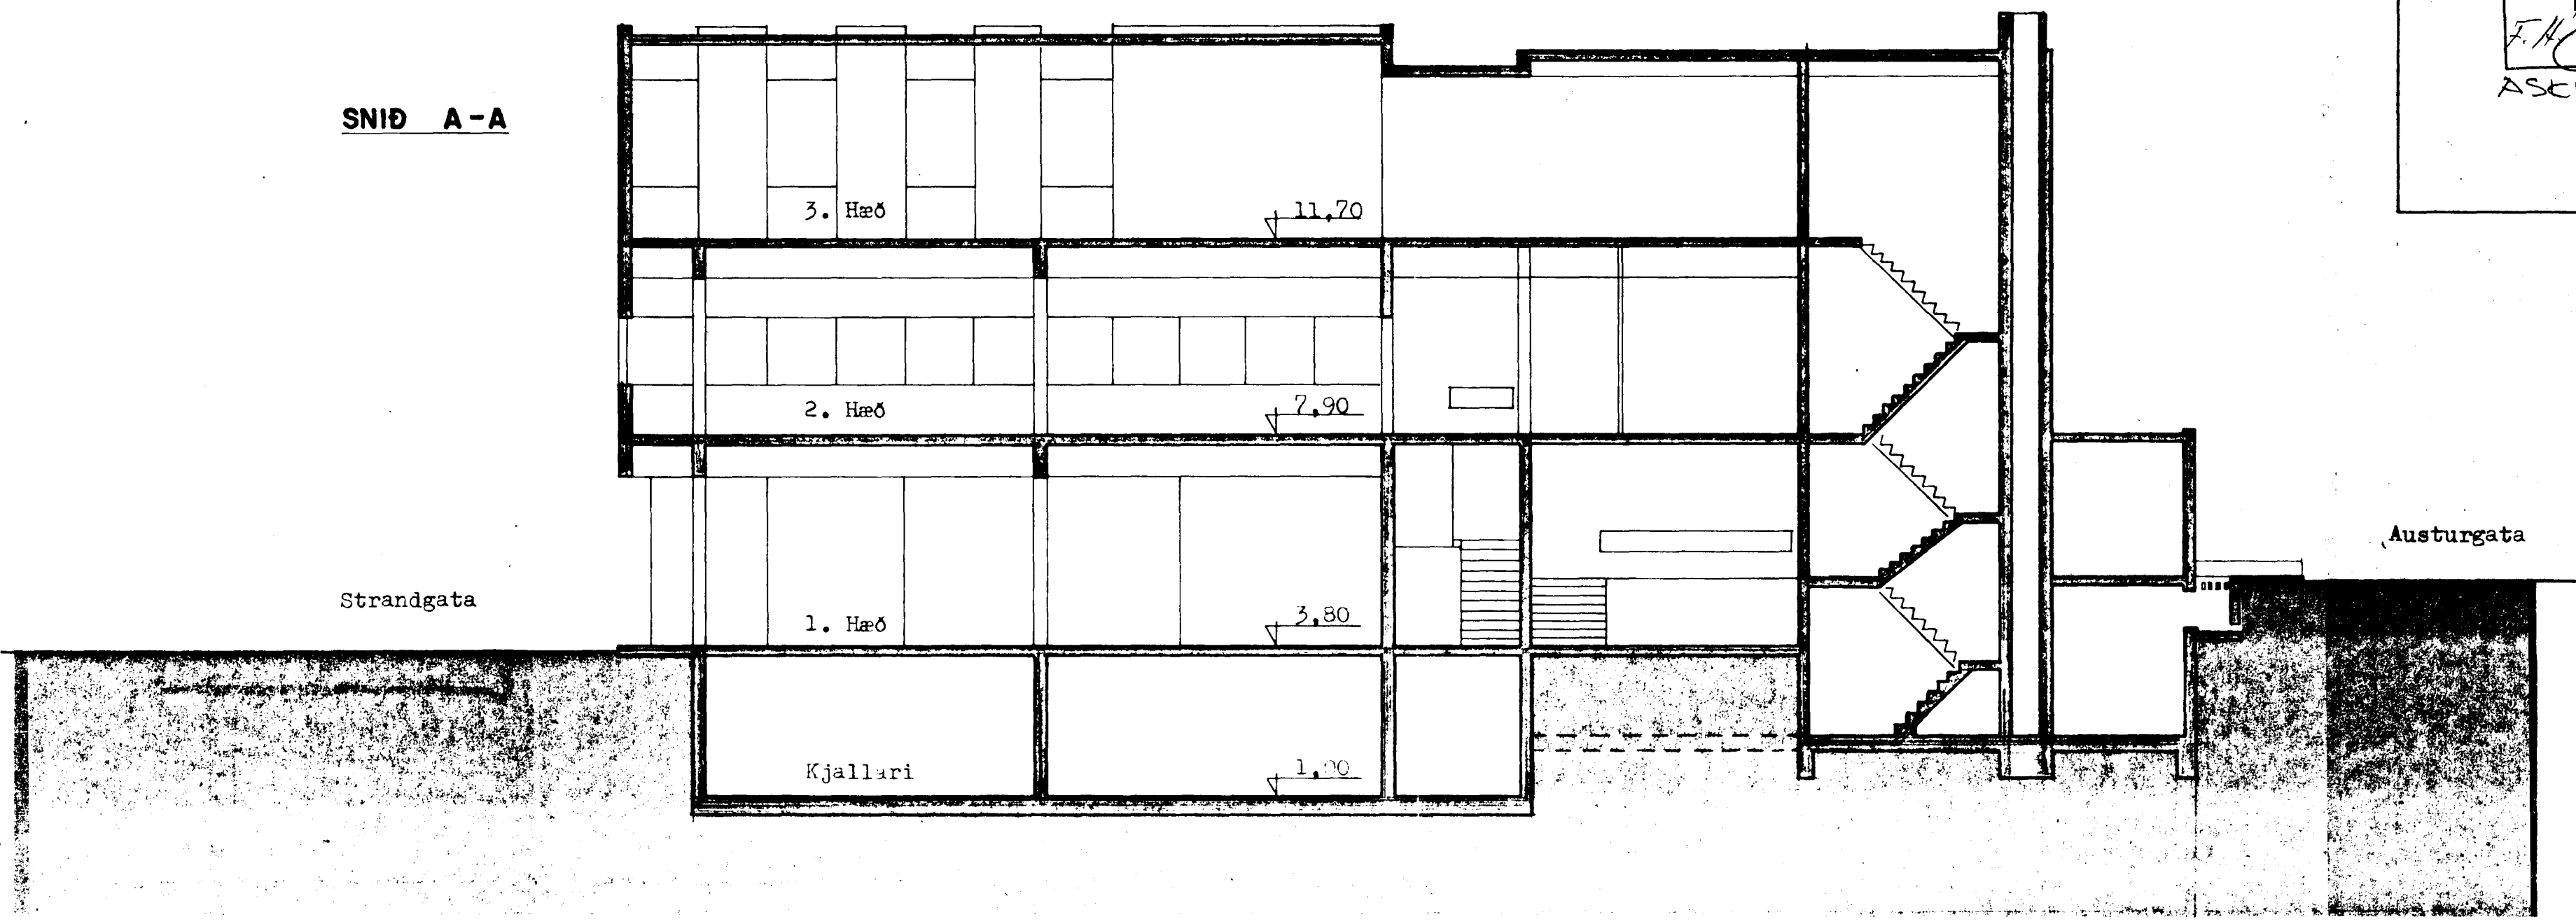


SNID B-B

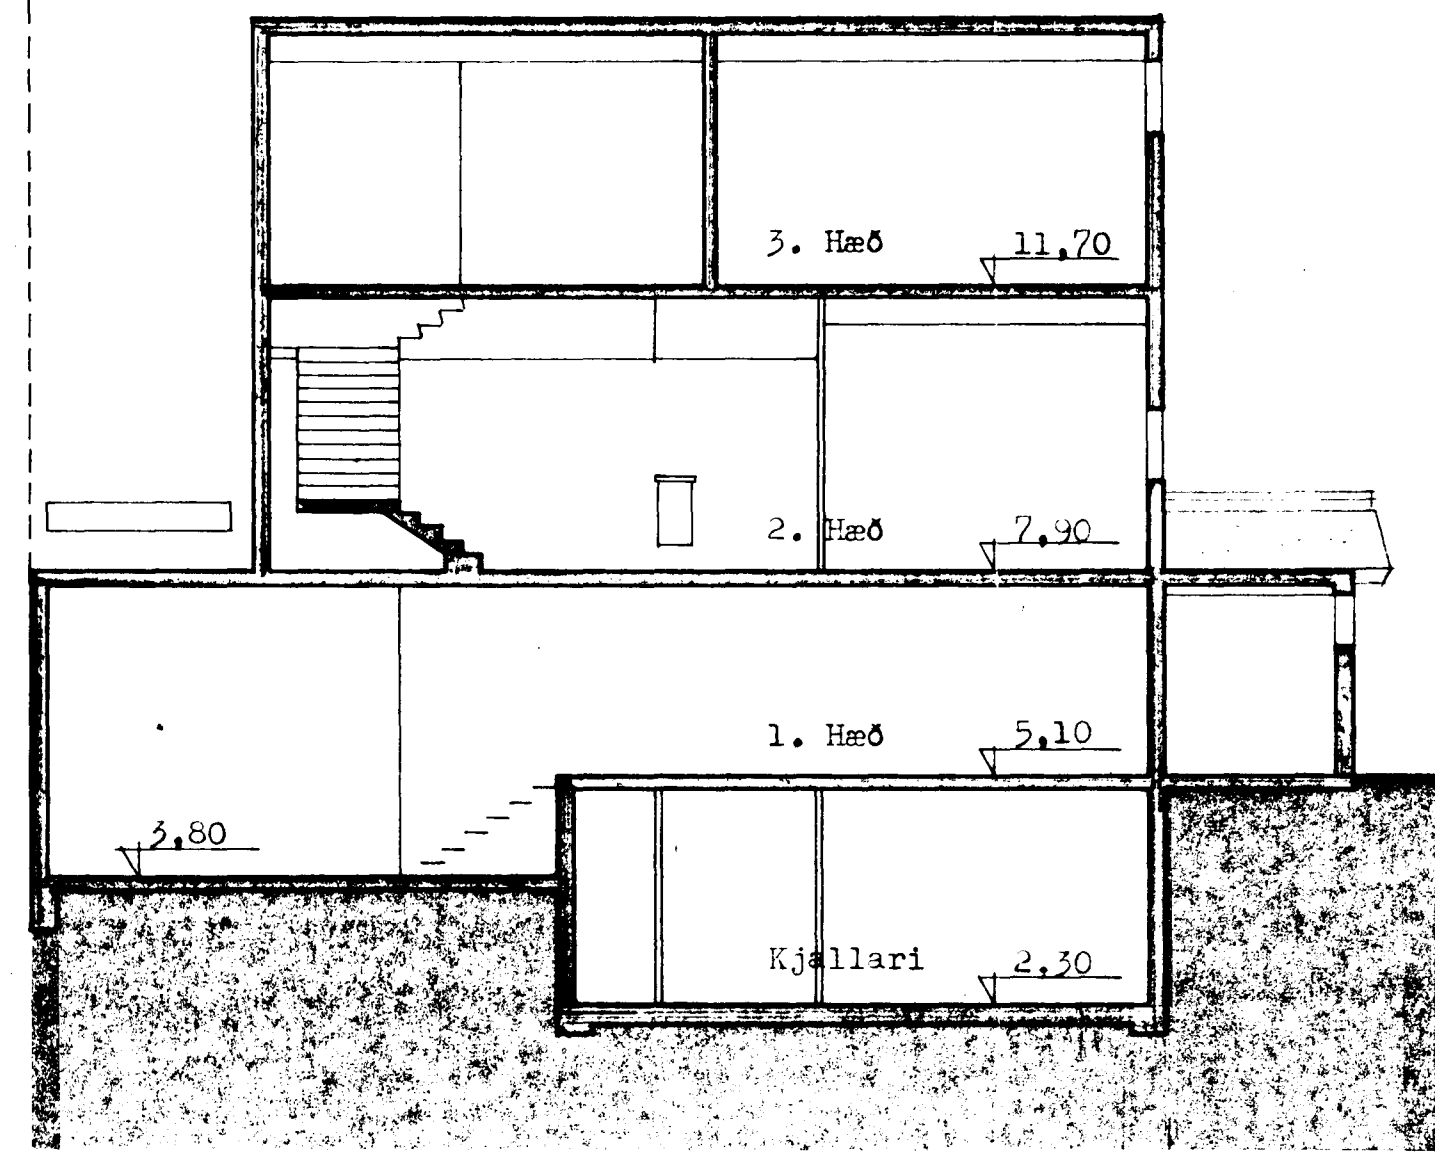

Reykjavíkurvegur.

Dr. júní 1987
Dr. mars 1987
Breytt 27 jan. '87

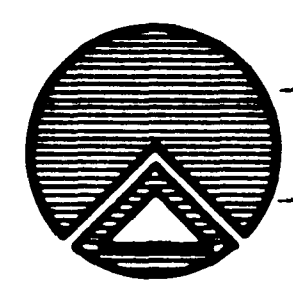

TEIKNISTOFAN RÖDULL
ARMULA 36 - 108 REYKJAVÍK - Sími 33950 & 33577

STRANDGATA 1, HAFNARFIRÐI.

Snið A-A og B-B.

TEIKN. H.B.	DAGS: Jan. '87
REIKN.	VERK: 87001
YFIRF.	BLAD: 1.04
MKV: 1:100	

Stefninn Stefinnsson