

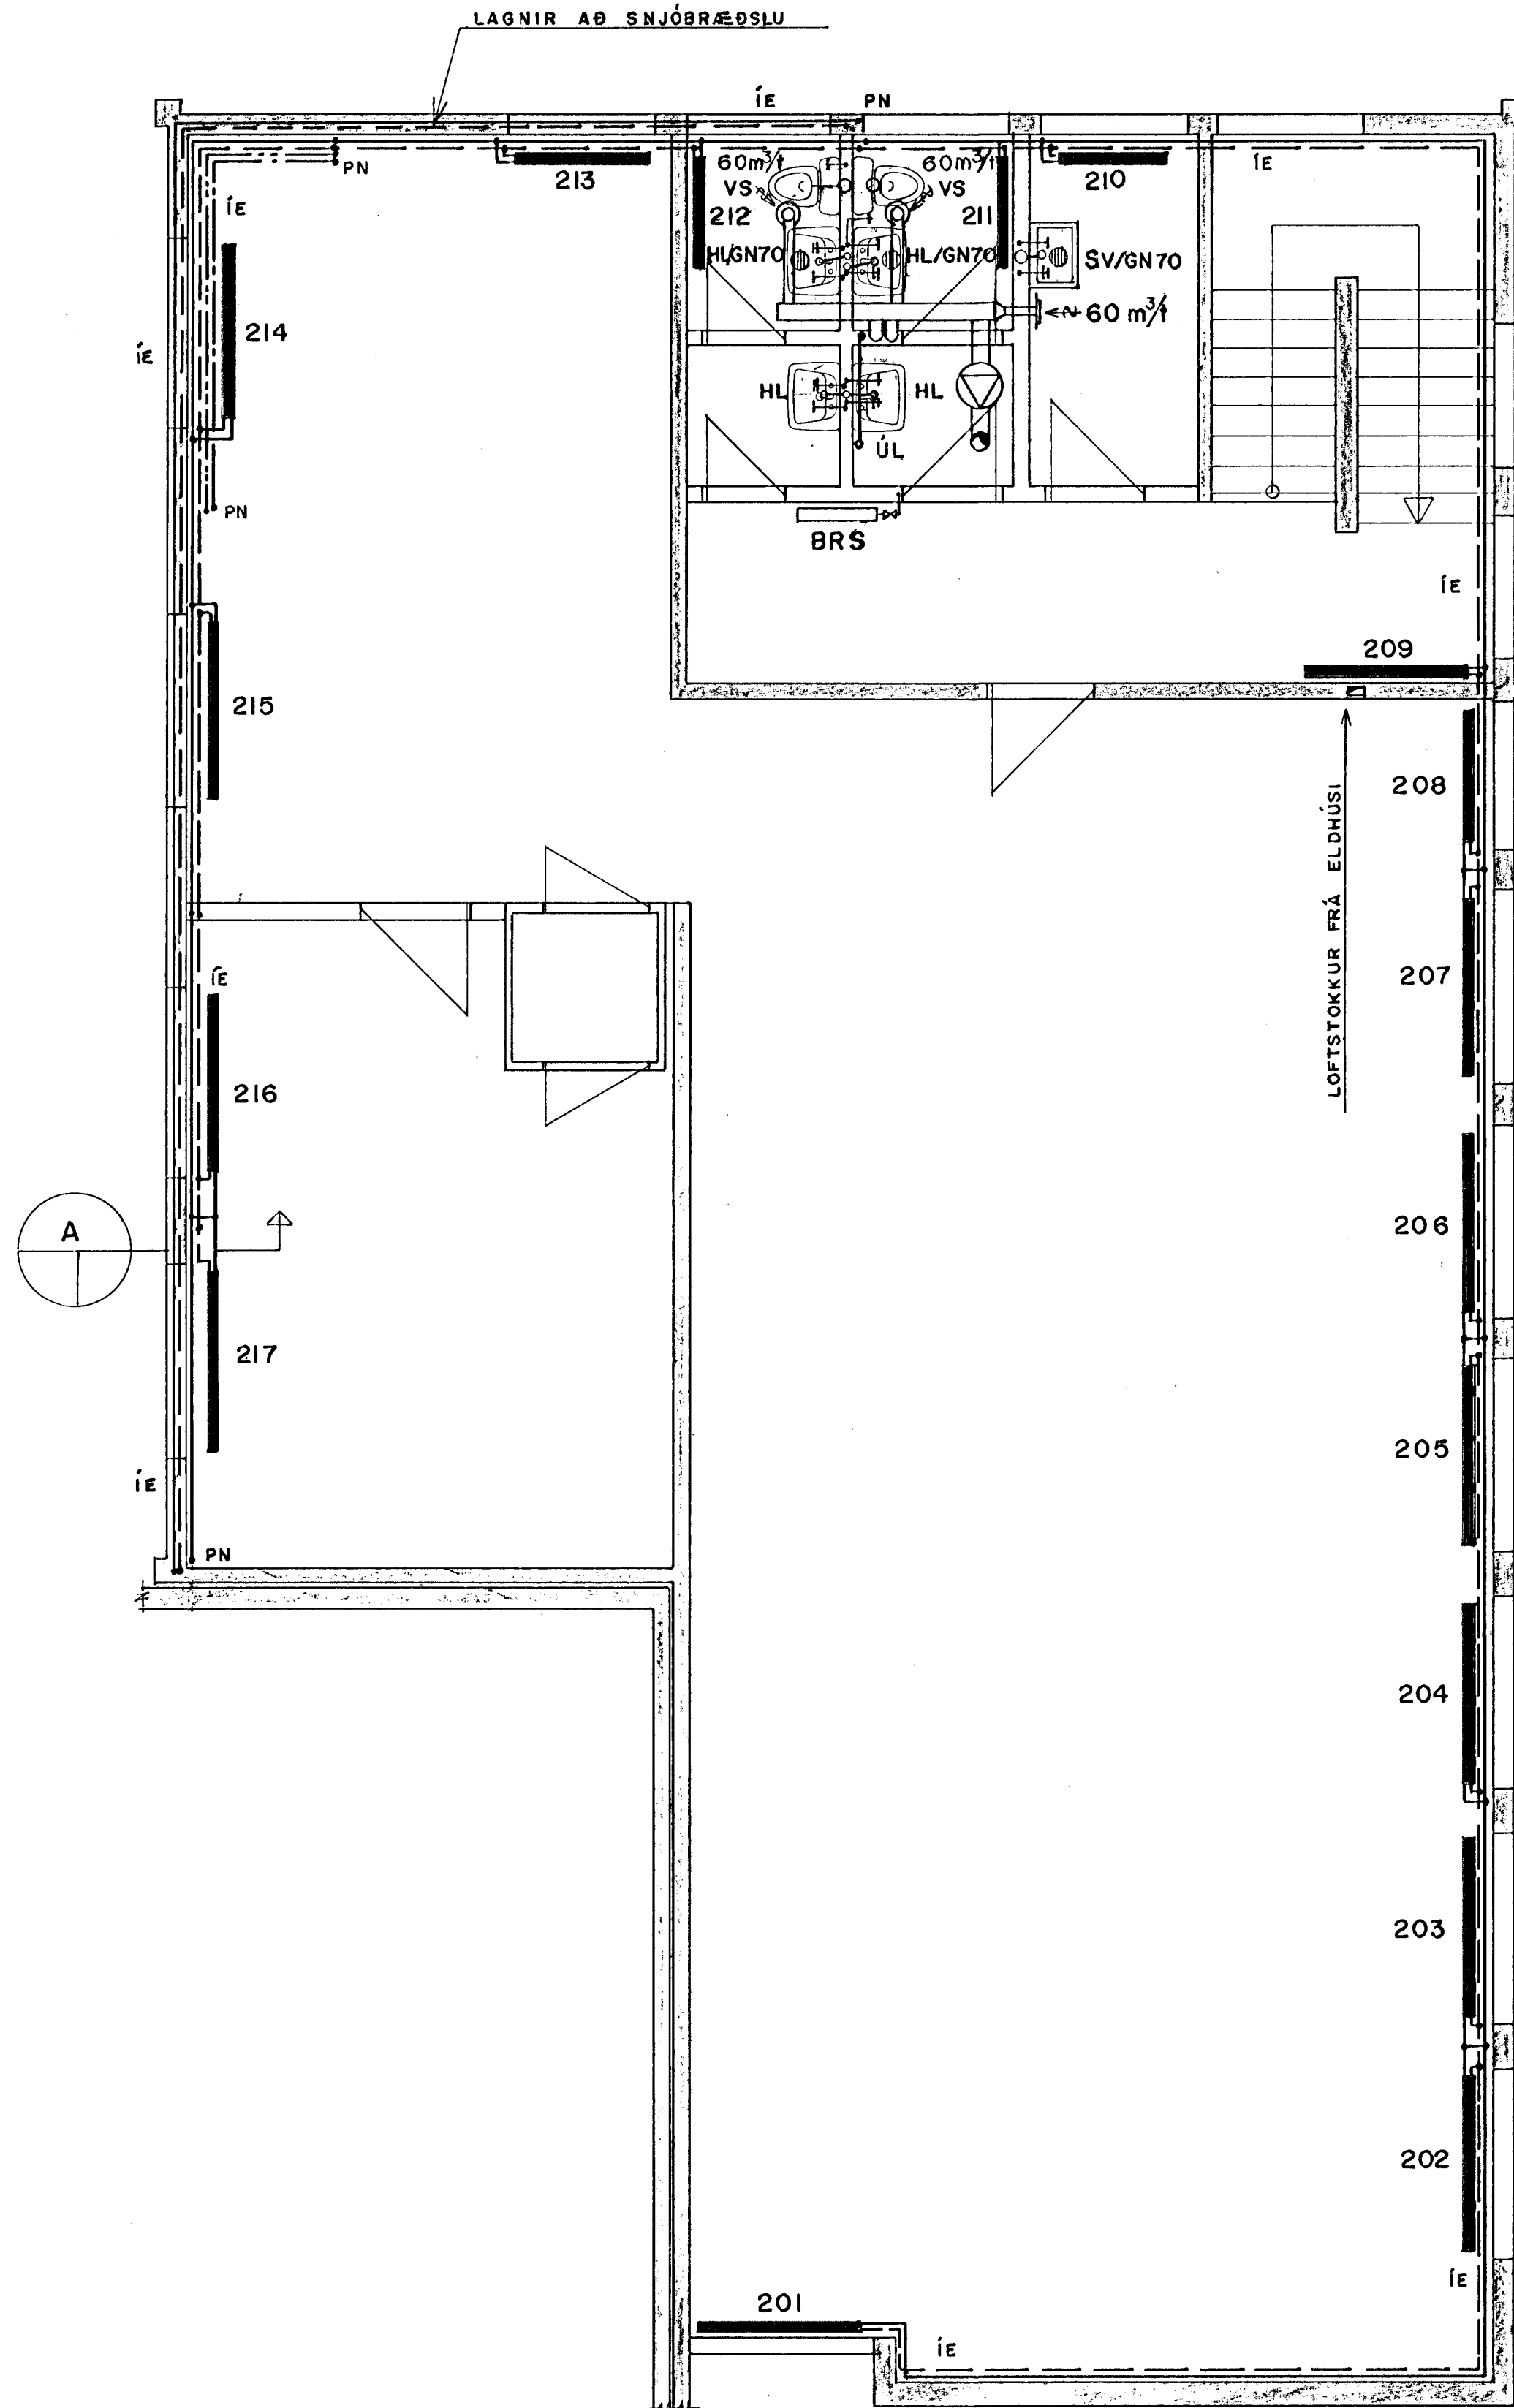



GRUNNMYND 1:50

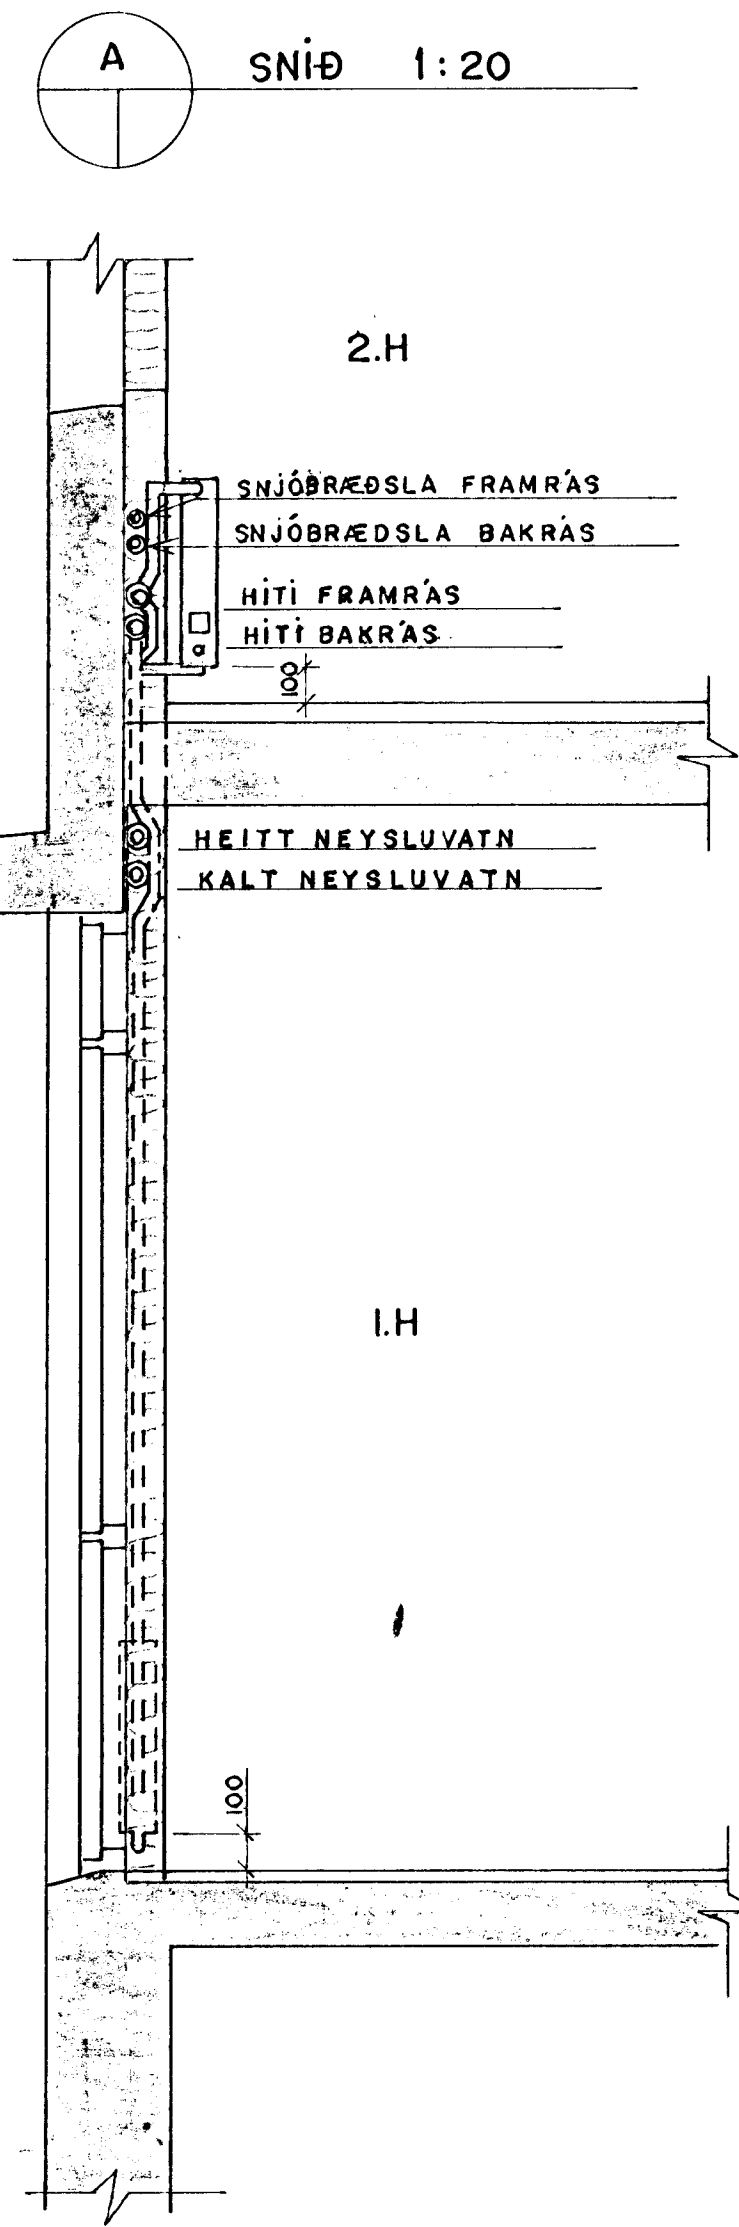

GRUNNMYND ÞAKRÝMI 1:50

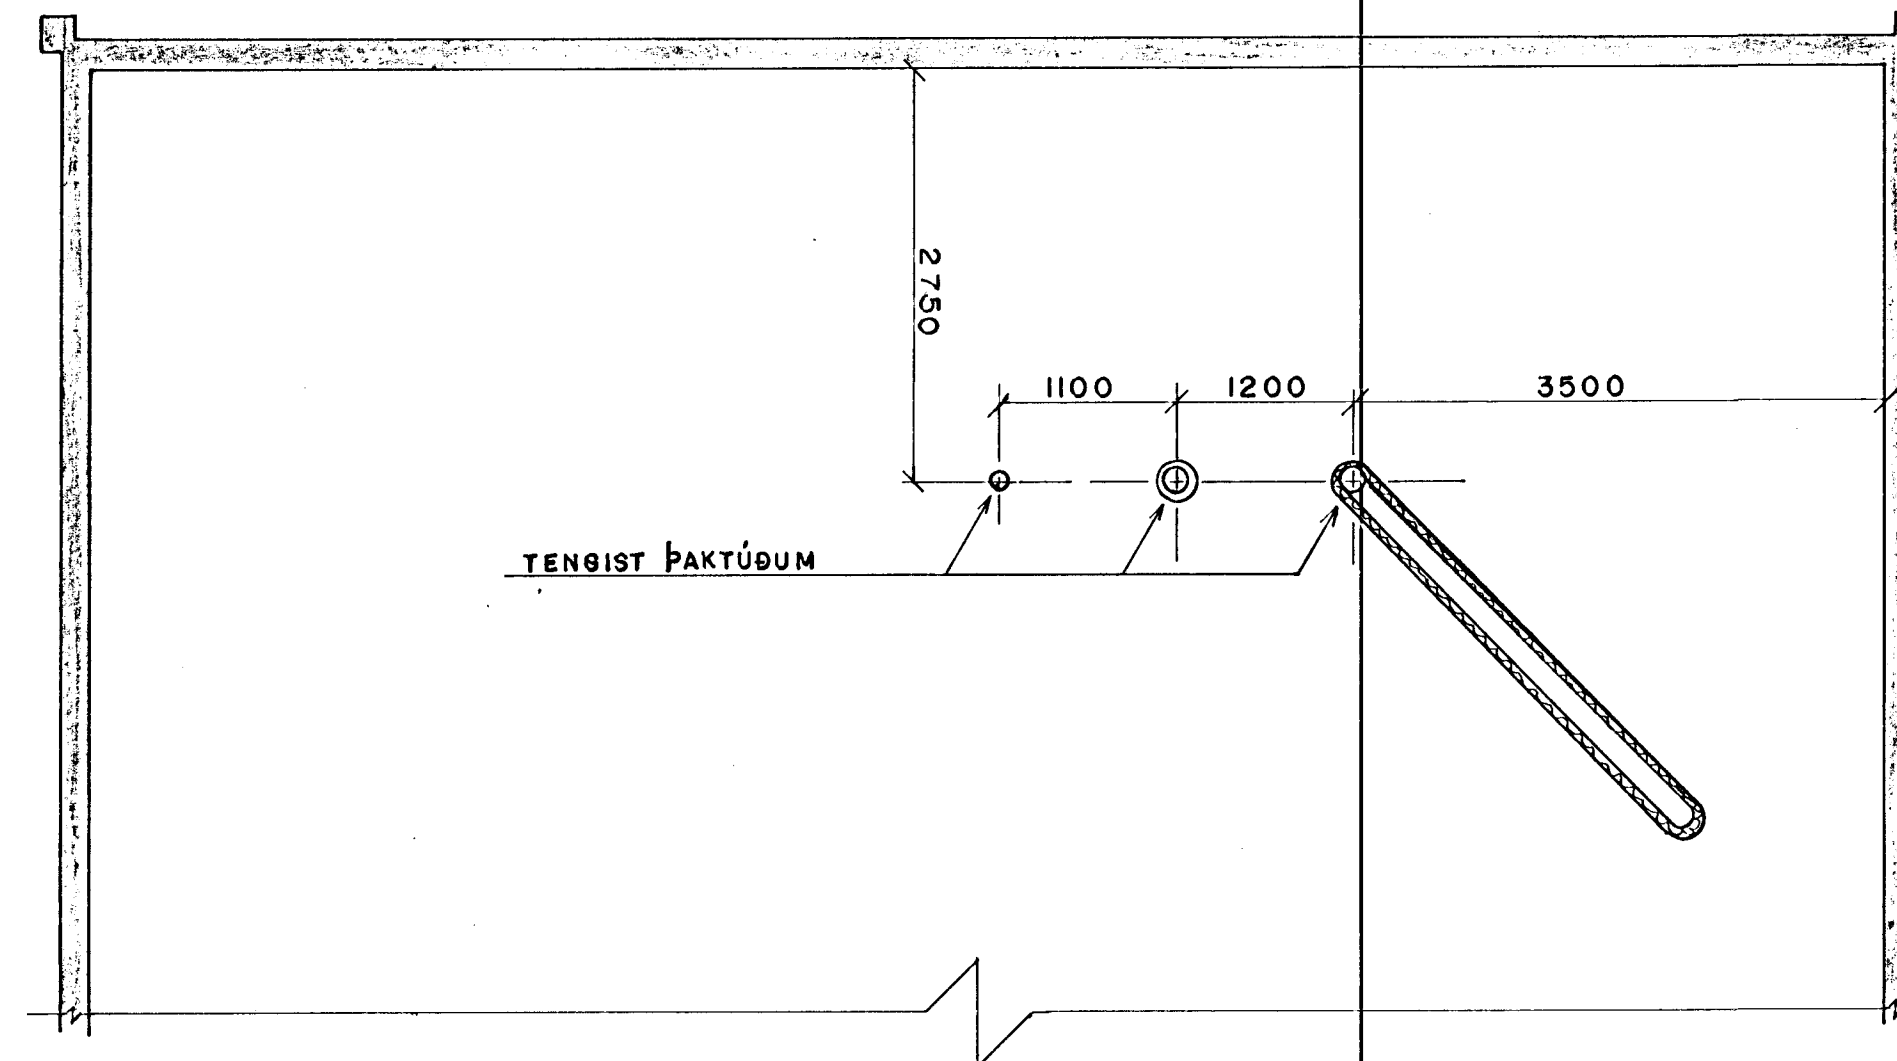

NR.	REIKN. HITATAP Watt	HÁMARKS -		VALDIR OFNAR		STÚTAR IO mm
		HÆÐ mm	LENGD mm	A-B	C-D	
201	900	300	1500			A-B
202	1100	500	1650			A-B
203	1100	500	1650			C-D
204	1100	500	1650			C-D
205	1100	500	1650			A-B
206	1100	500	1650			C-D
207	1100	500	1650			A-B
208	780	500	1200			C-D
209	1530	500	1500			A-B
210	500	500	1000			A-B
211	500	500	1000			A-B
212	500	500	1000			C-D
213	470	500	1200			A-B
214	1100	500	1650			A-B
215	1100	500	1650			C-D
216	900	500	1650			A-B
217	900	500	1650			C-D

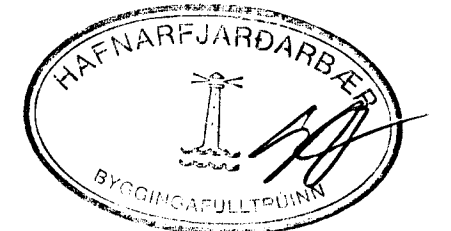

16 OCT 1991

TILVÍSANIR:

SKÝRINGAR . . . . . SJÁ BL. NR. 4.01

PRIFA-KERFI, RÚMMYND . . . . . II 4.04

HITAKERFI, RÚMMYND . . . . . II 4.05

LOFTRESIKERFI, RÚMMYND . . . . . II 4.04

**ÞÓSTUR OG SÍMI - STRANDGATA 24 - HAFNARFIRÐI**

BR.	DAG.	BREYTING				PRIFA-HITA- OG LOFTRESIKERFI
						GRUNNMYND 2. HÆÐ
						OFNASKRÁ
						SNÍÐ

REYKJAVÍK, Þ. 31.08.91 KVARÐI 1:50

TEIKN. REIKN. VERK BL. NR. BR.

GE/GV G.S. 91174 4.03

ATH. SAMP.

VERKFRÆÐISTOFA STEFÁNS ÓLÁFSSONAR HF. FRV. 105 REYKJAVÍK SÍMI 629940 & 629941