

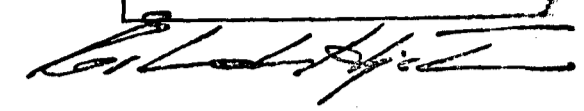



Samþykkt á fundi bygginga-
nefndar þ. 28 / 10 1992
BYGGINGAFULLTÖUNN
Í HAFNARFIRDI

sud vesturhlid 1:100

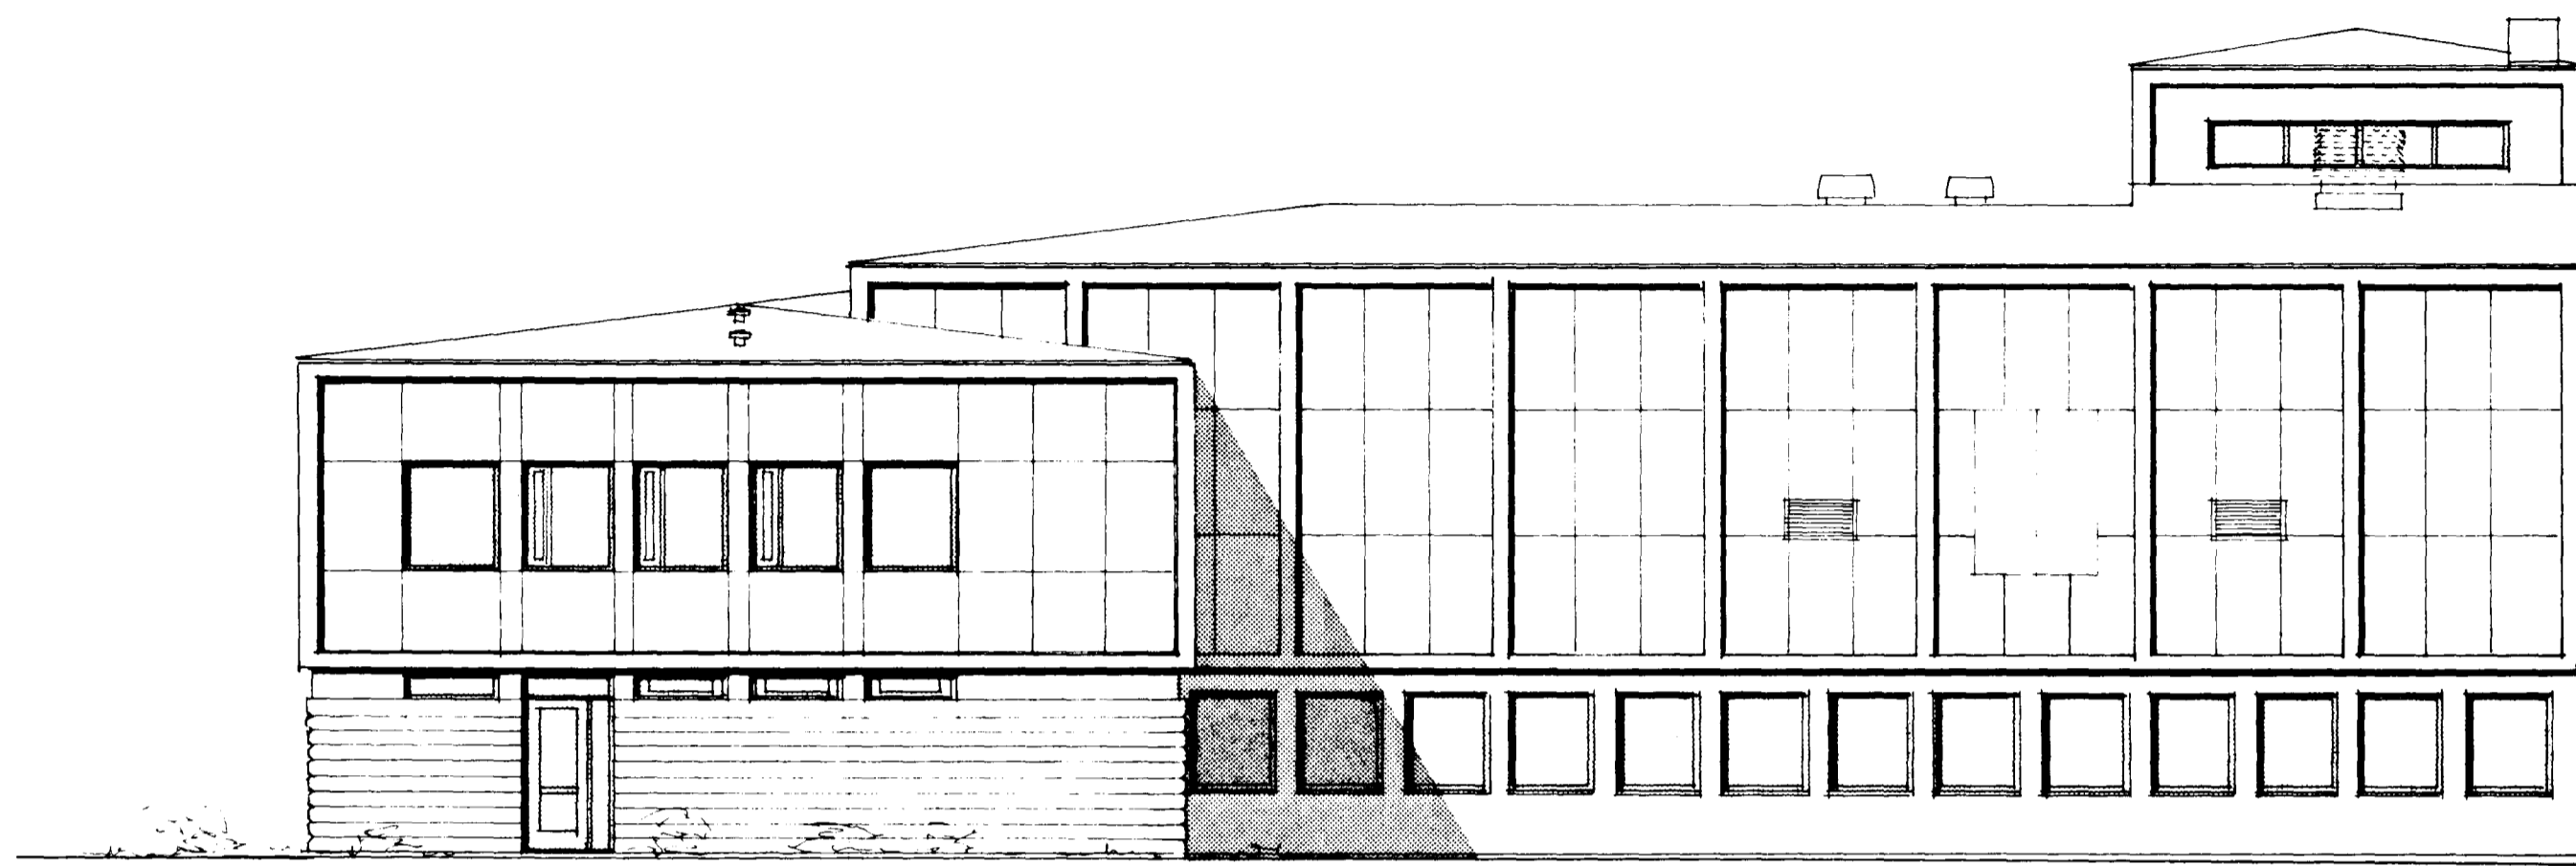

sud austurhlid / sneiding 1:100

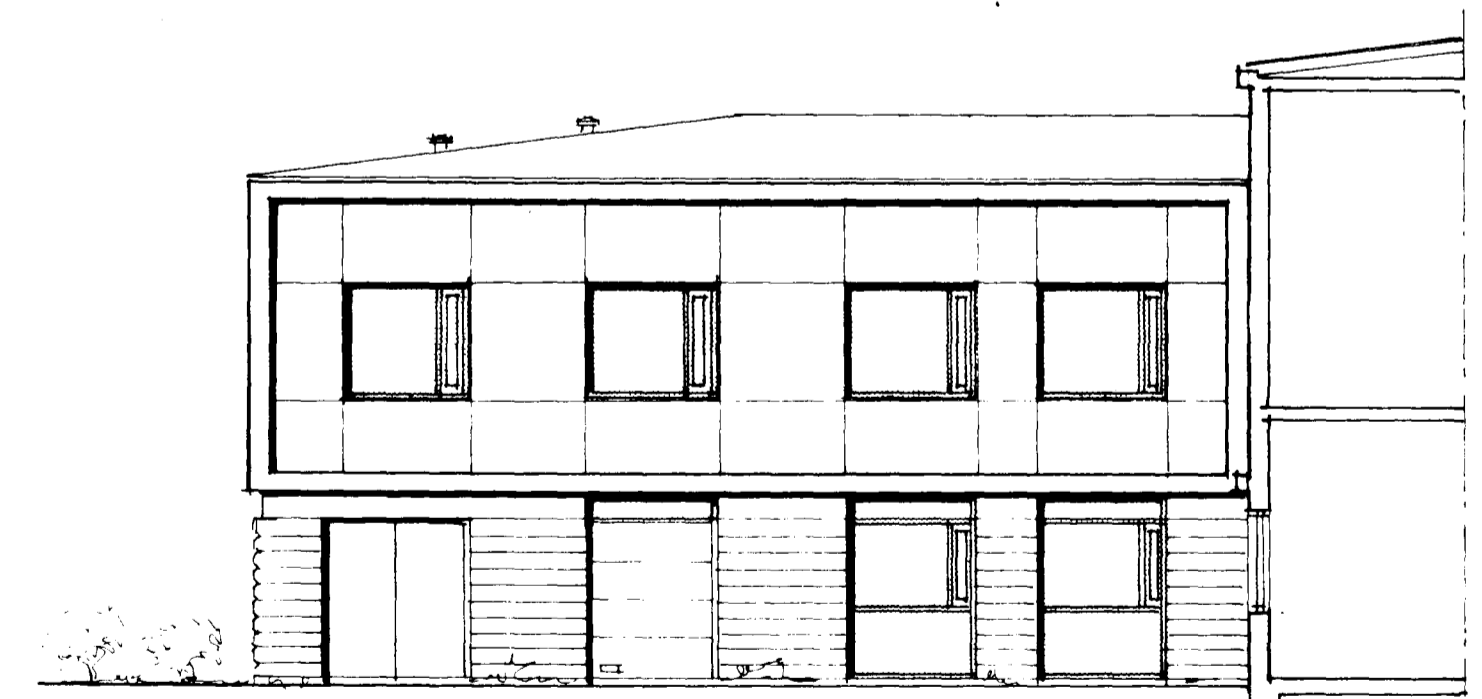

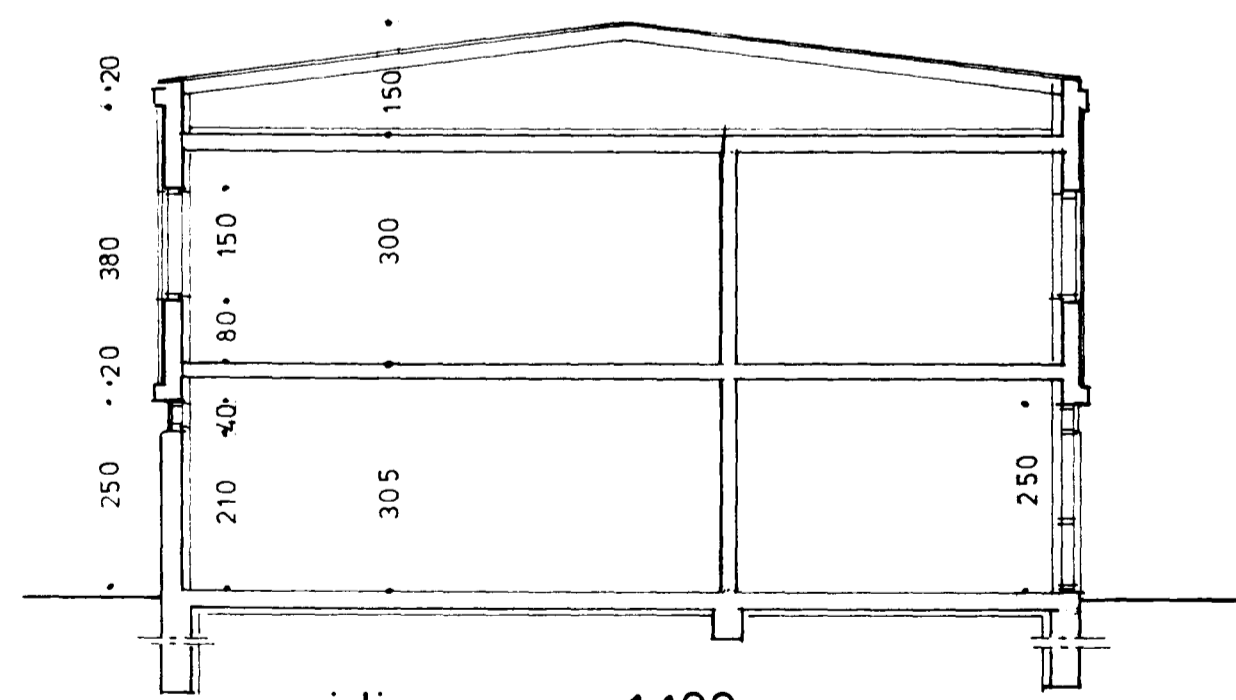sneiding a-a 1:100

TEIKNISTOFAN H.F. ÁRMÚLA 6 108 REYKJAVÍK
SÍMI 38760

VERKFRNI póstur og sími hafnarfirði
vidbygging
VERK útlit, sneiding NR A4

GÍSLI HALLDÓRSSON ARKITEKT FAÍ
JÓSEF REYNIS ARKITEKT FAÍ
LEIFUR GÍSLASON BYGGINGAFR. BÍ.
HALLDÓR GUDMUNDSSON ARKITEKT FAÍ.

SAMP *Fróey Reynis* MÁL 1:100 DÁGS 01.07.'90 TEIKN ásgeir

BR 26.10.92 BR 13.09.'91