

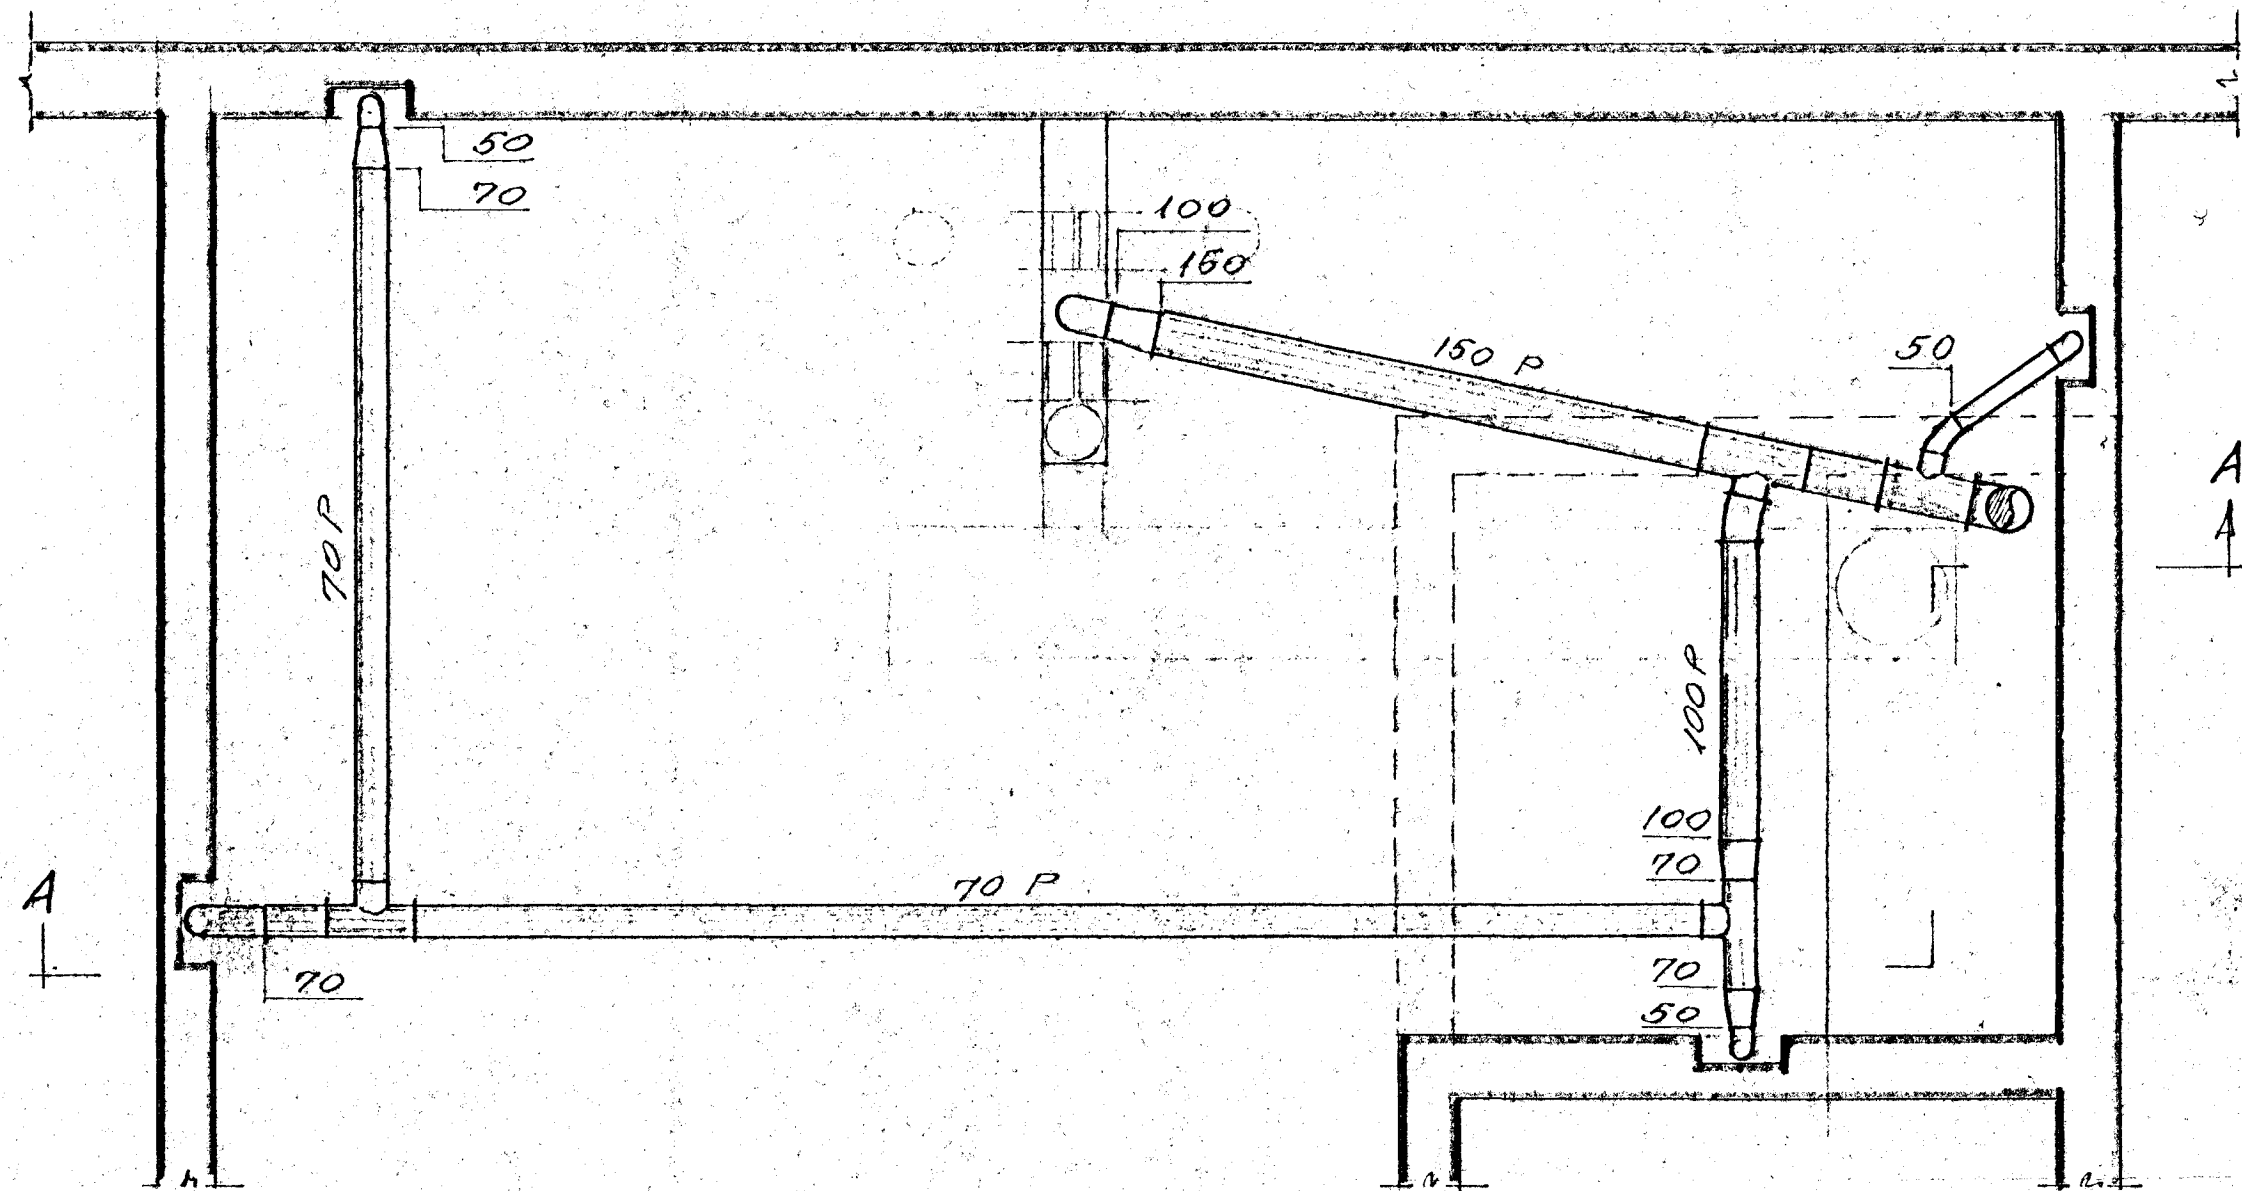


GRUNNMYND 1:20

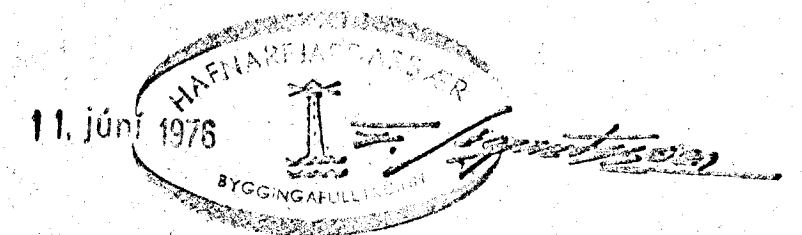

A-A 1:20

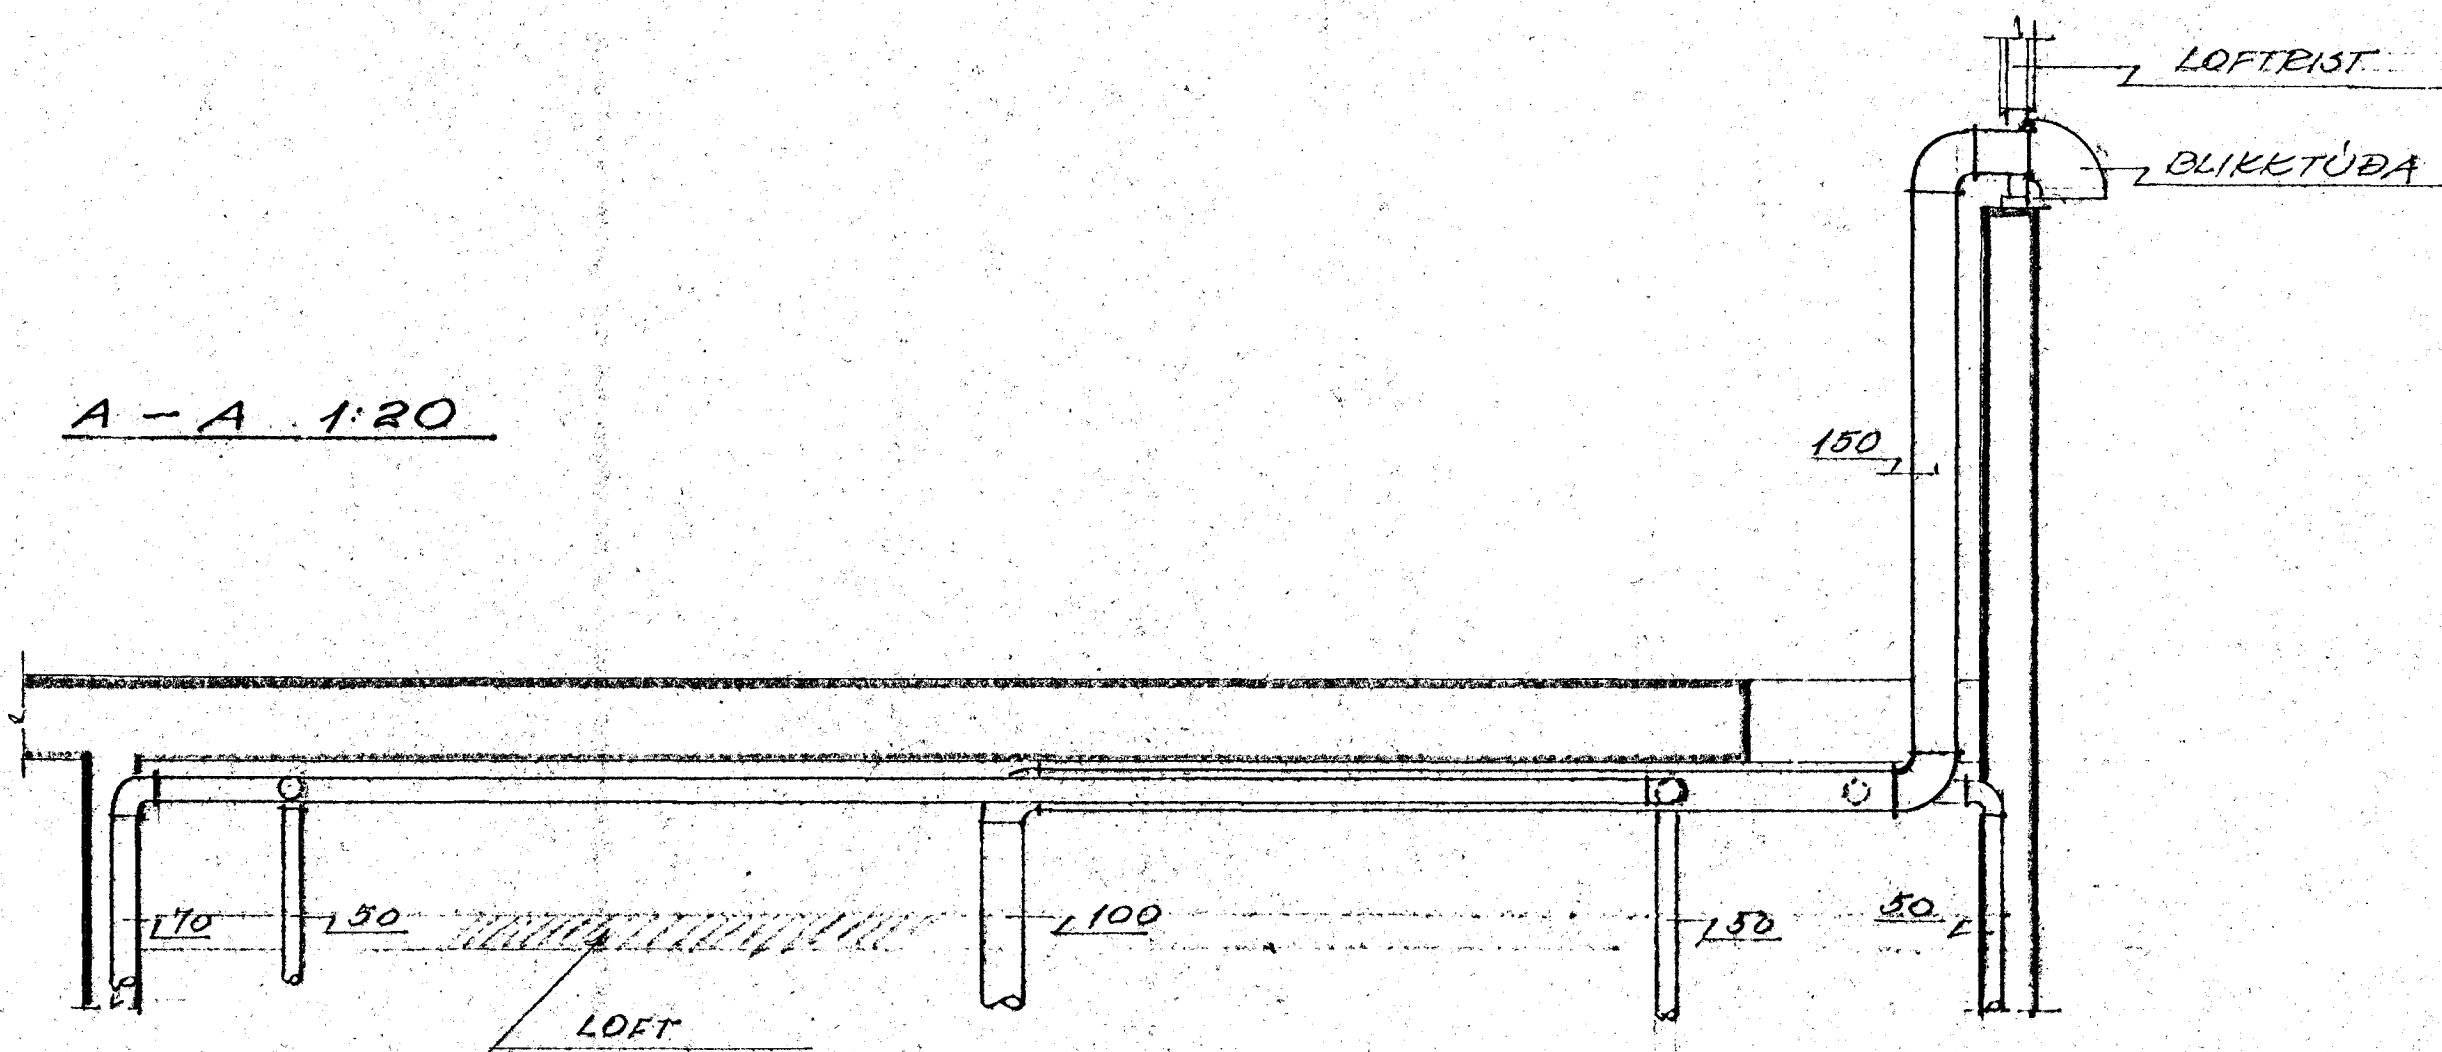

SAMVINNUBANKINN	
STRANDGATA 33, HAFNARFJÖRÐUR	
FRÆBENNSLI, ÚTLOFTUN	
V. 157601	U. 023
Mál. 1:20	Dags. 24. 5. 76
Reikn. MF	Telkn. MF
Telknistofa S.I.S.	

