

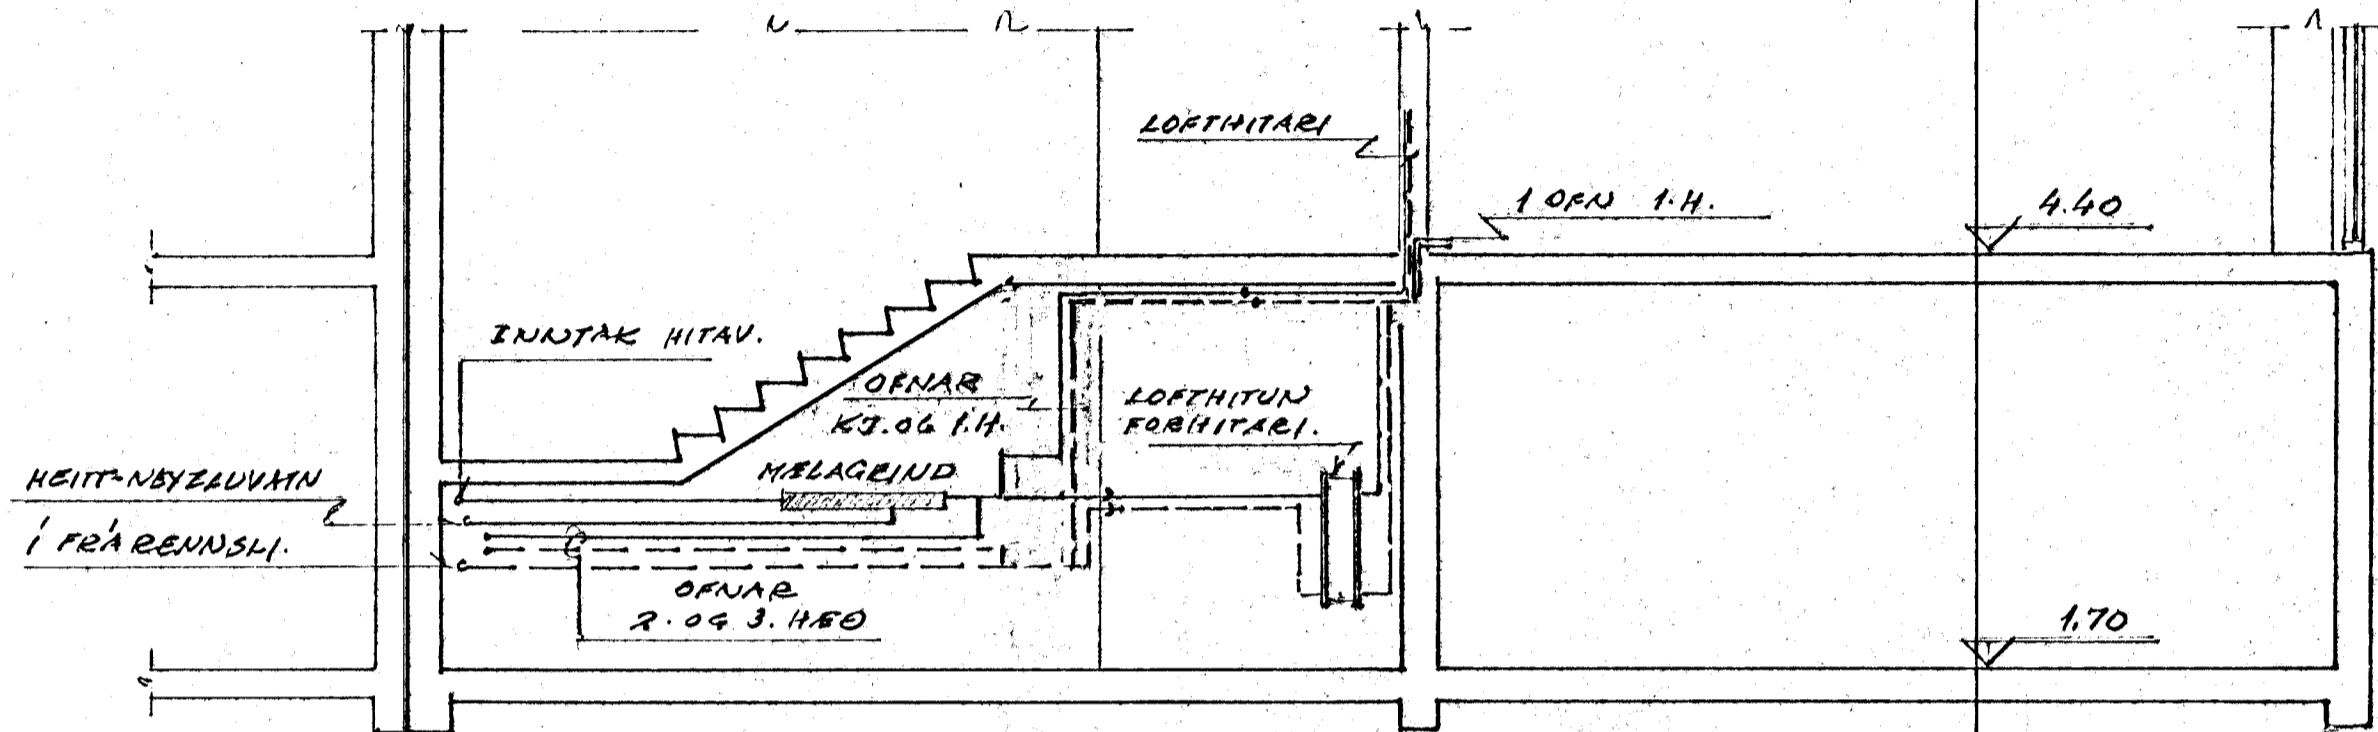
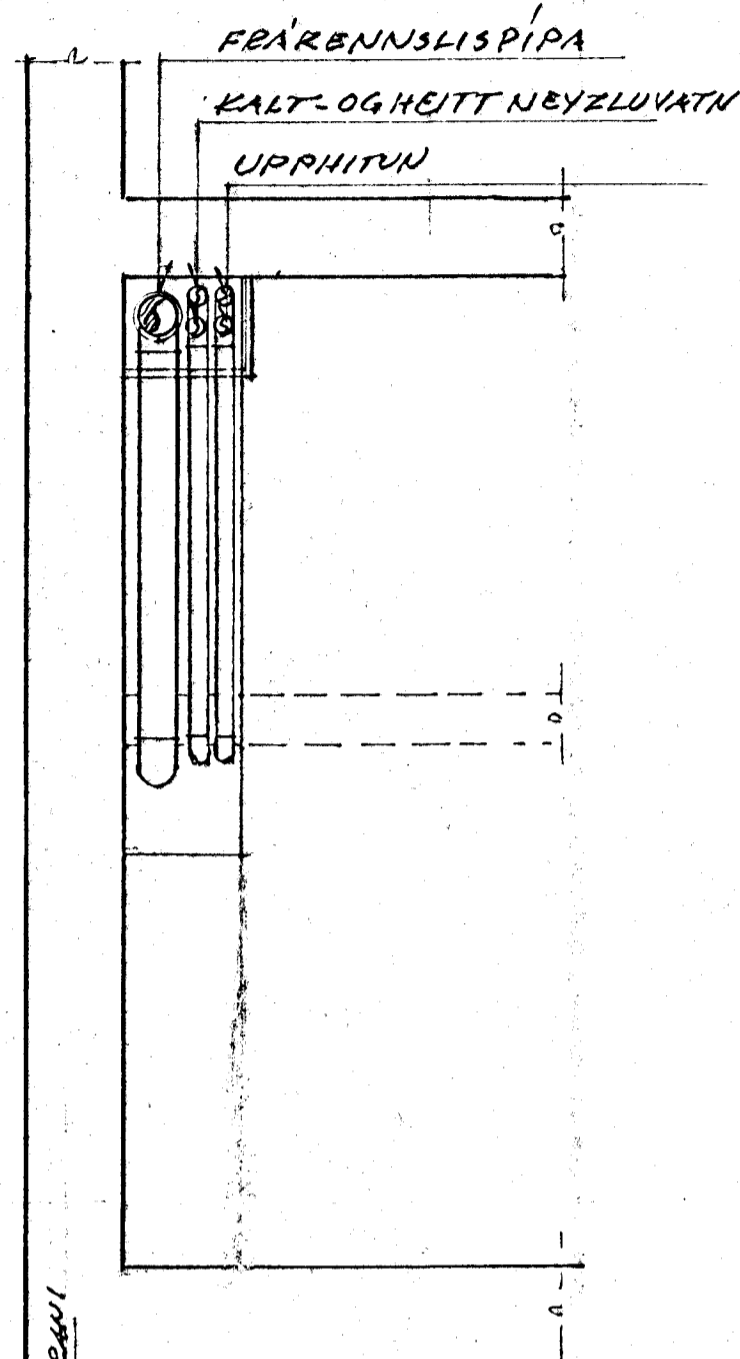


B - B 1:20


A - A 1:50

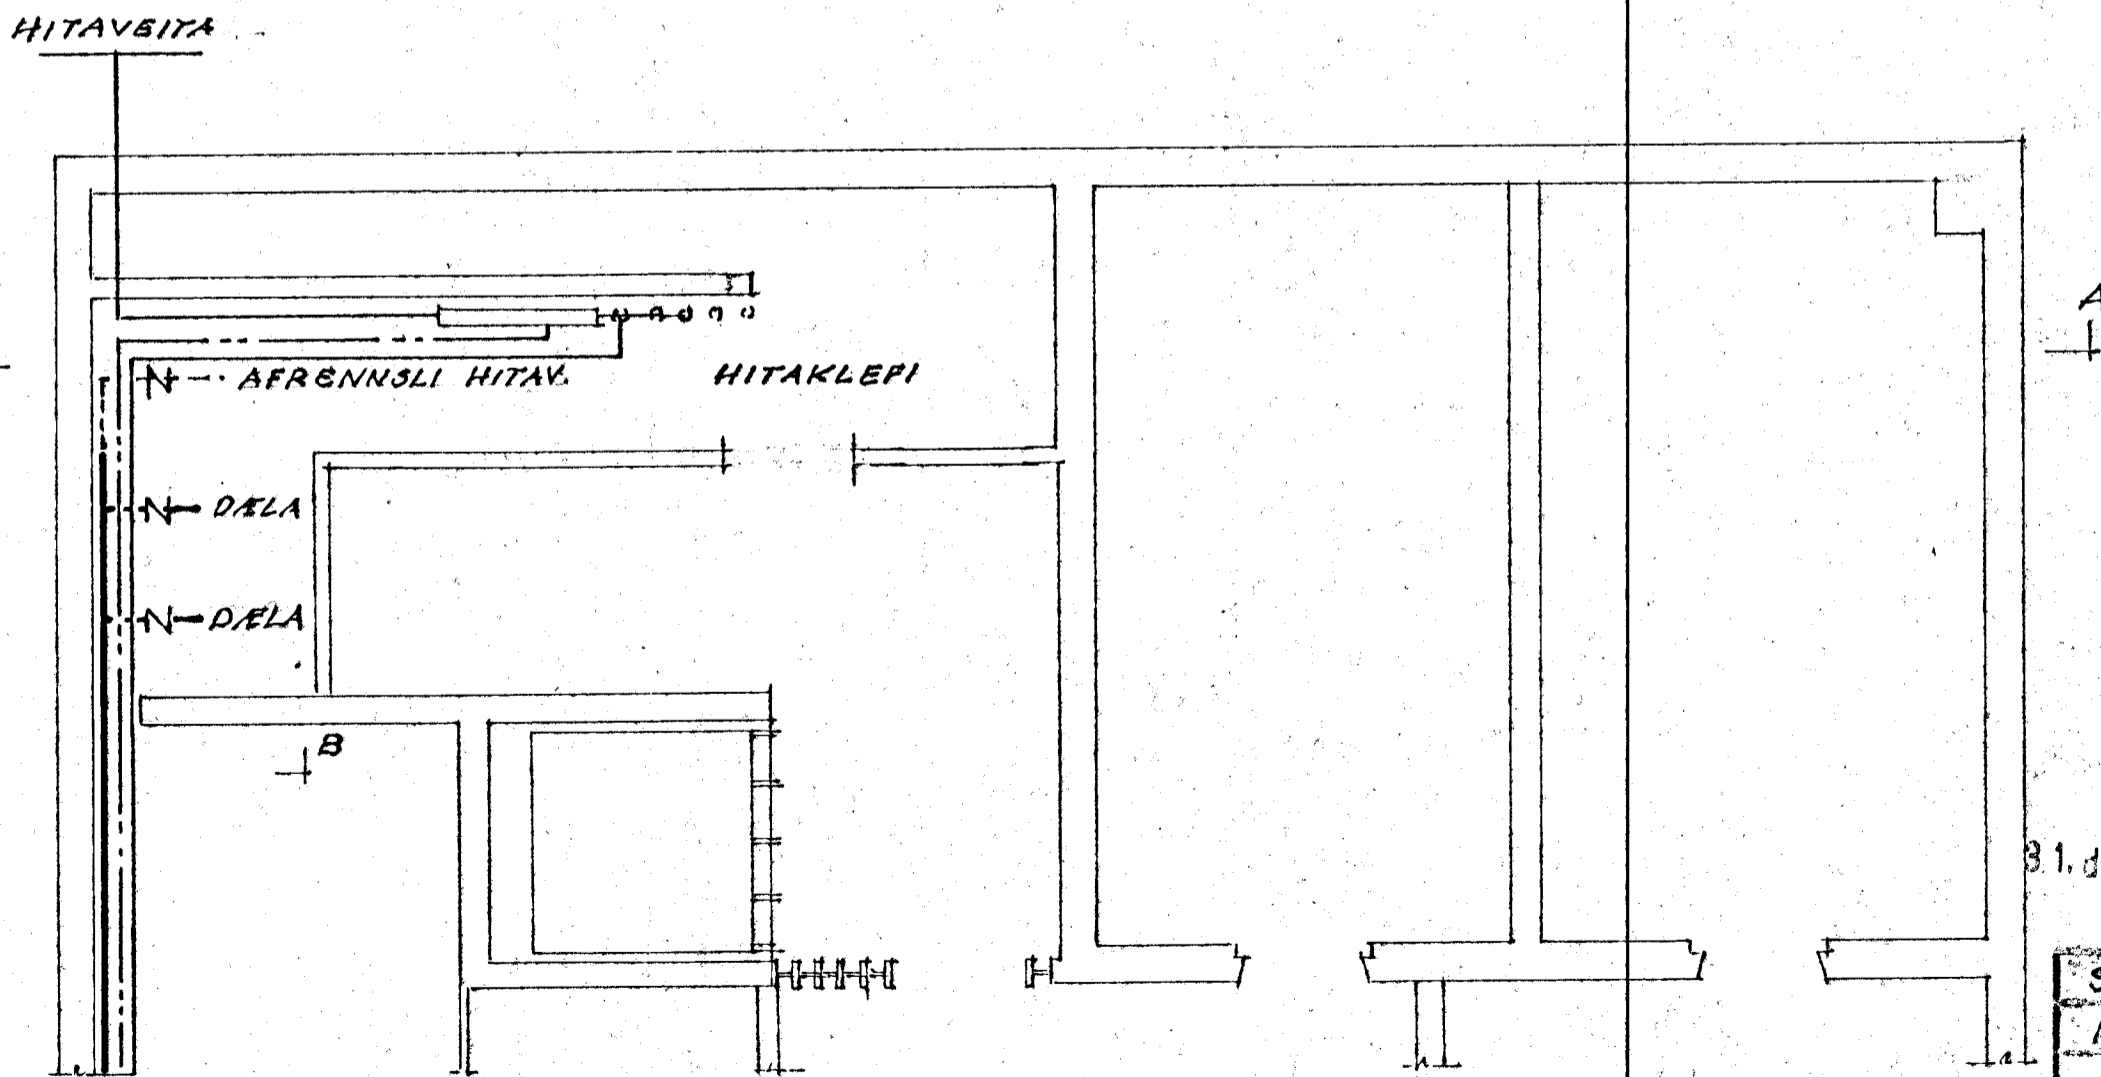

GRUNNMYND, HITAKLEPI 1:50

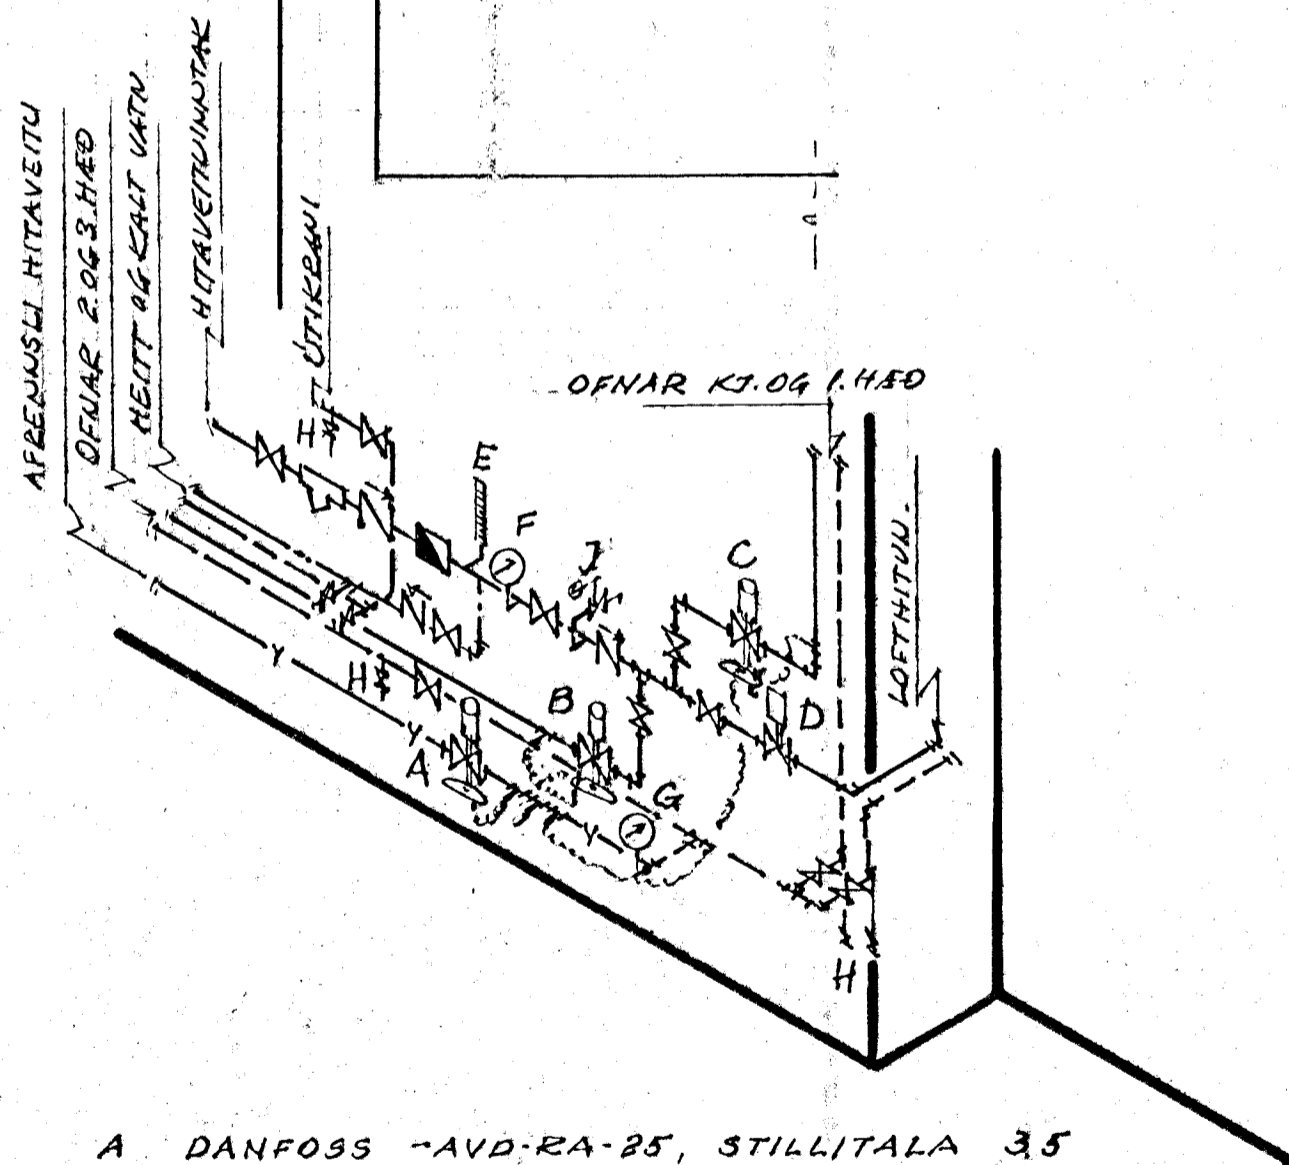

- A DANFOSS -AVD-RA-25, STILLITALA 35
- B " -AVD-A-20, " - 1.8
- C " -AVD-DA-15, " - 2.2
- D " -VR2-32, LOKI; AMV 60, MOTOR.
- E HITAMÆLIR
- F ÞRÝSTIMÆLIR
- G HIT- OG ÞRÝSTIMÆLIR
- H TÆMING
- J ÆBYGGISLOKI

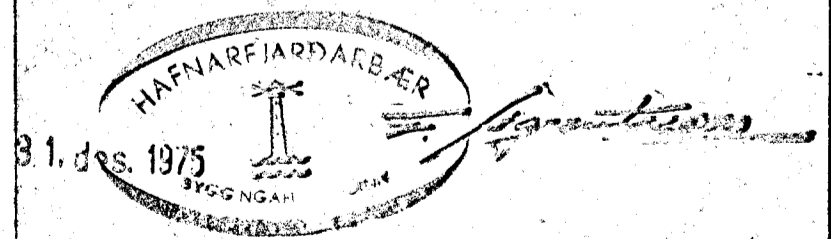

SAMVINNUBANKINN, STRANDG. 33  
 HAFNARFJÖRÐI  
 HITALÖGN, HITAVBITUINNNTAK  
 V. 151601 U. V-009  
 Mál. 1:50, 1:20 Deis. 14.10.75  
 Reikn. M.B. Teikn. M.B.  
 Teiknistofa S.I.S.

