


ÞVERSNID Í HÚS  
M. 1:50

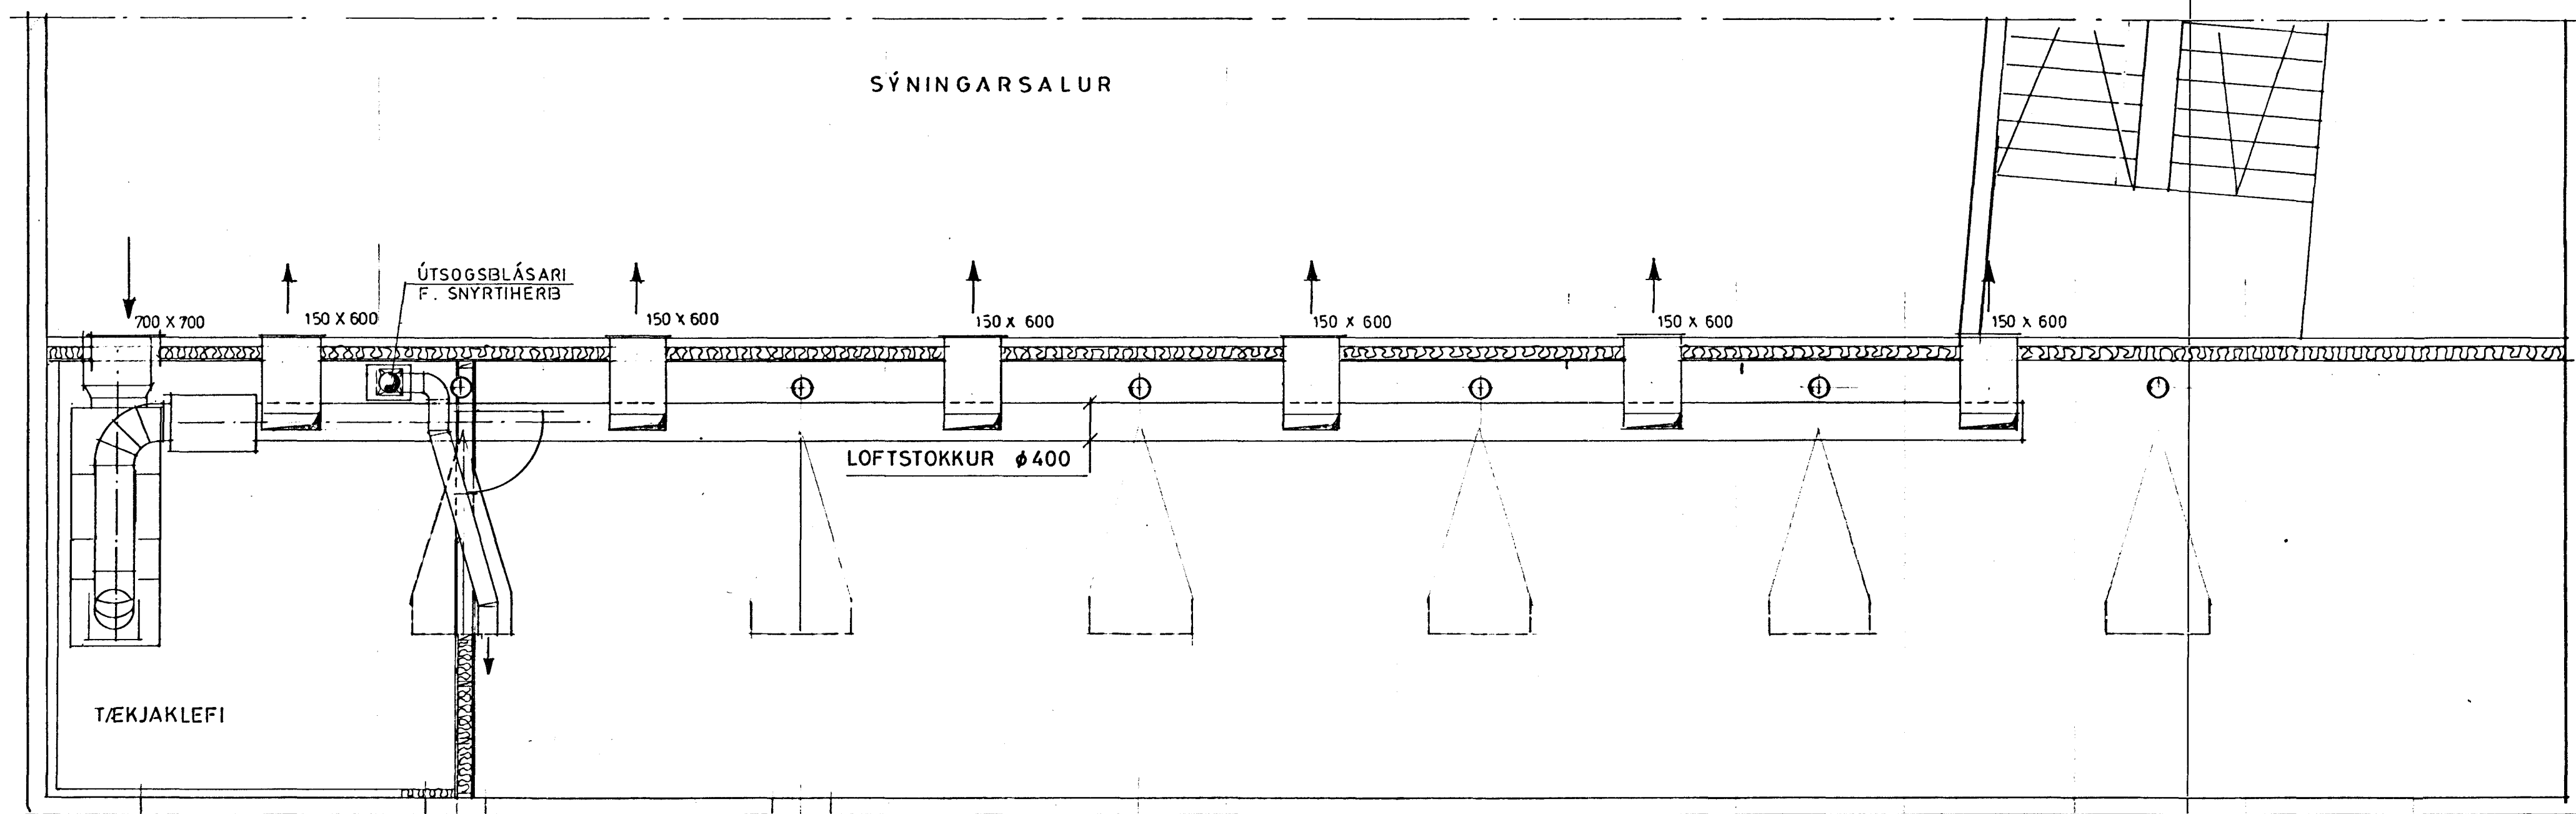

GRUNNMYND  
M. 1:50

SKÝRINGAR:

LOFTRÆSTIKERFI; TÆKI, SÉRTEIKN:  
BLIKKSMÍÐJAN HF. TEIKN.NR 8805, MAÍ '88

STJÓRNSTÖÐ F. LOFTRÆSTIKERFI  
STÝRITÆKNI SF. VNR. 88-5-2-3



HAFNARBORG — STRANDGATA 34		KVARDI	3.L.NR.
LOFTRÆSTIKERFI SÝNINGARSALAR		1:50	5
		VERK NR.	8652
ÞORKELL JÓNSSON TEKNIFR. FTÍ STRÝTUSELI 8.R. SÍMI 27299		DAGS. 21-04-1988	<i>Þorkell Jónsson</i>