


HITALÖGN Í VEITINGASTOFU  
RÚMMYND

VÖRUMÓTTAKA  
F. APÓTEK



LOFTRÆSTING FRÁ SALEARNUM  
1. HÆÐ GRUNNMYND 150

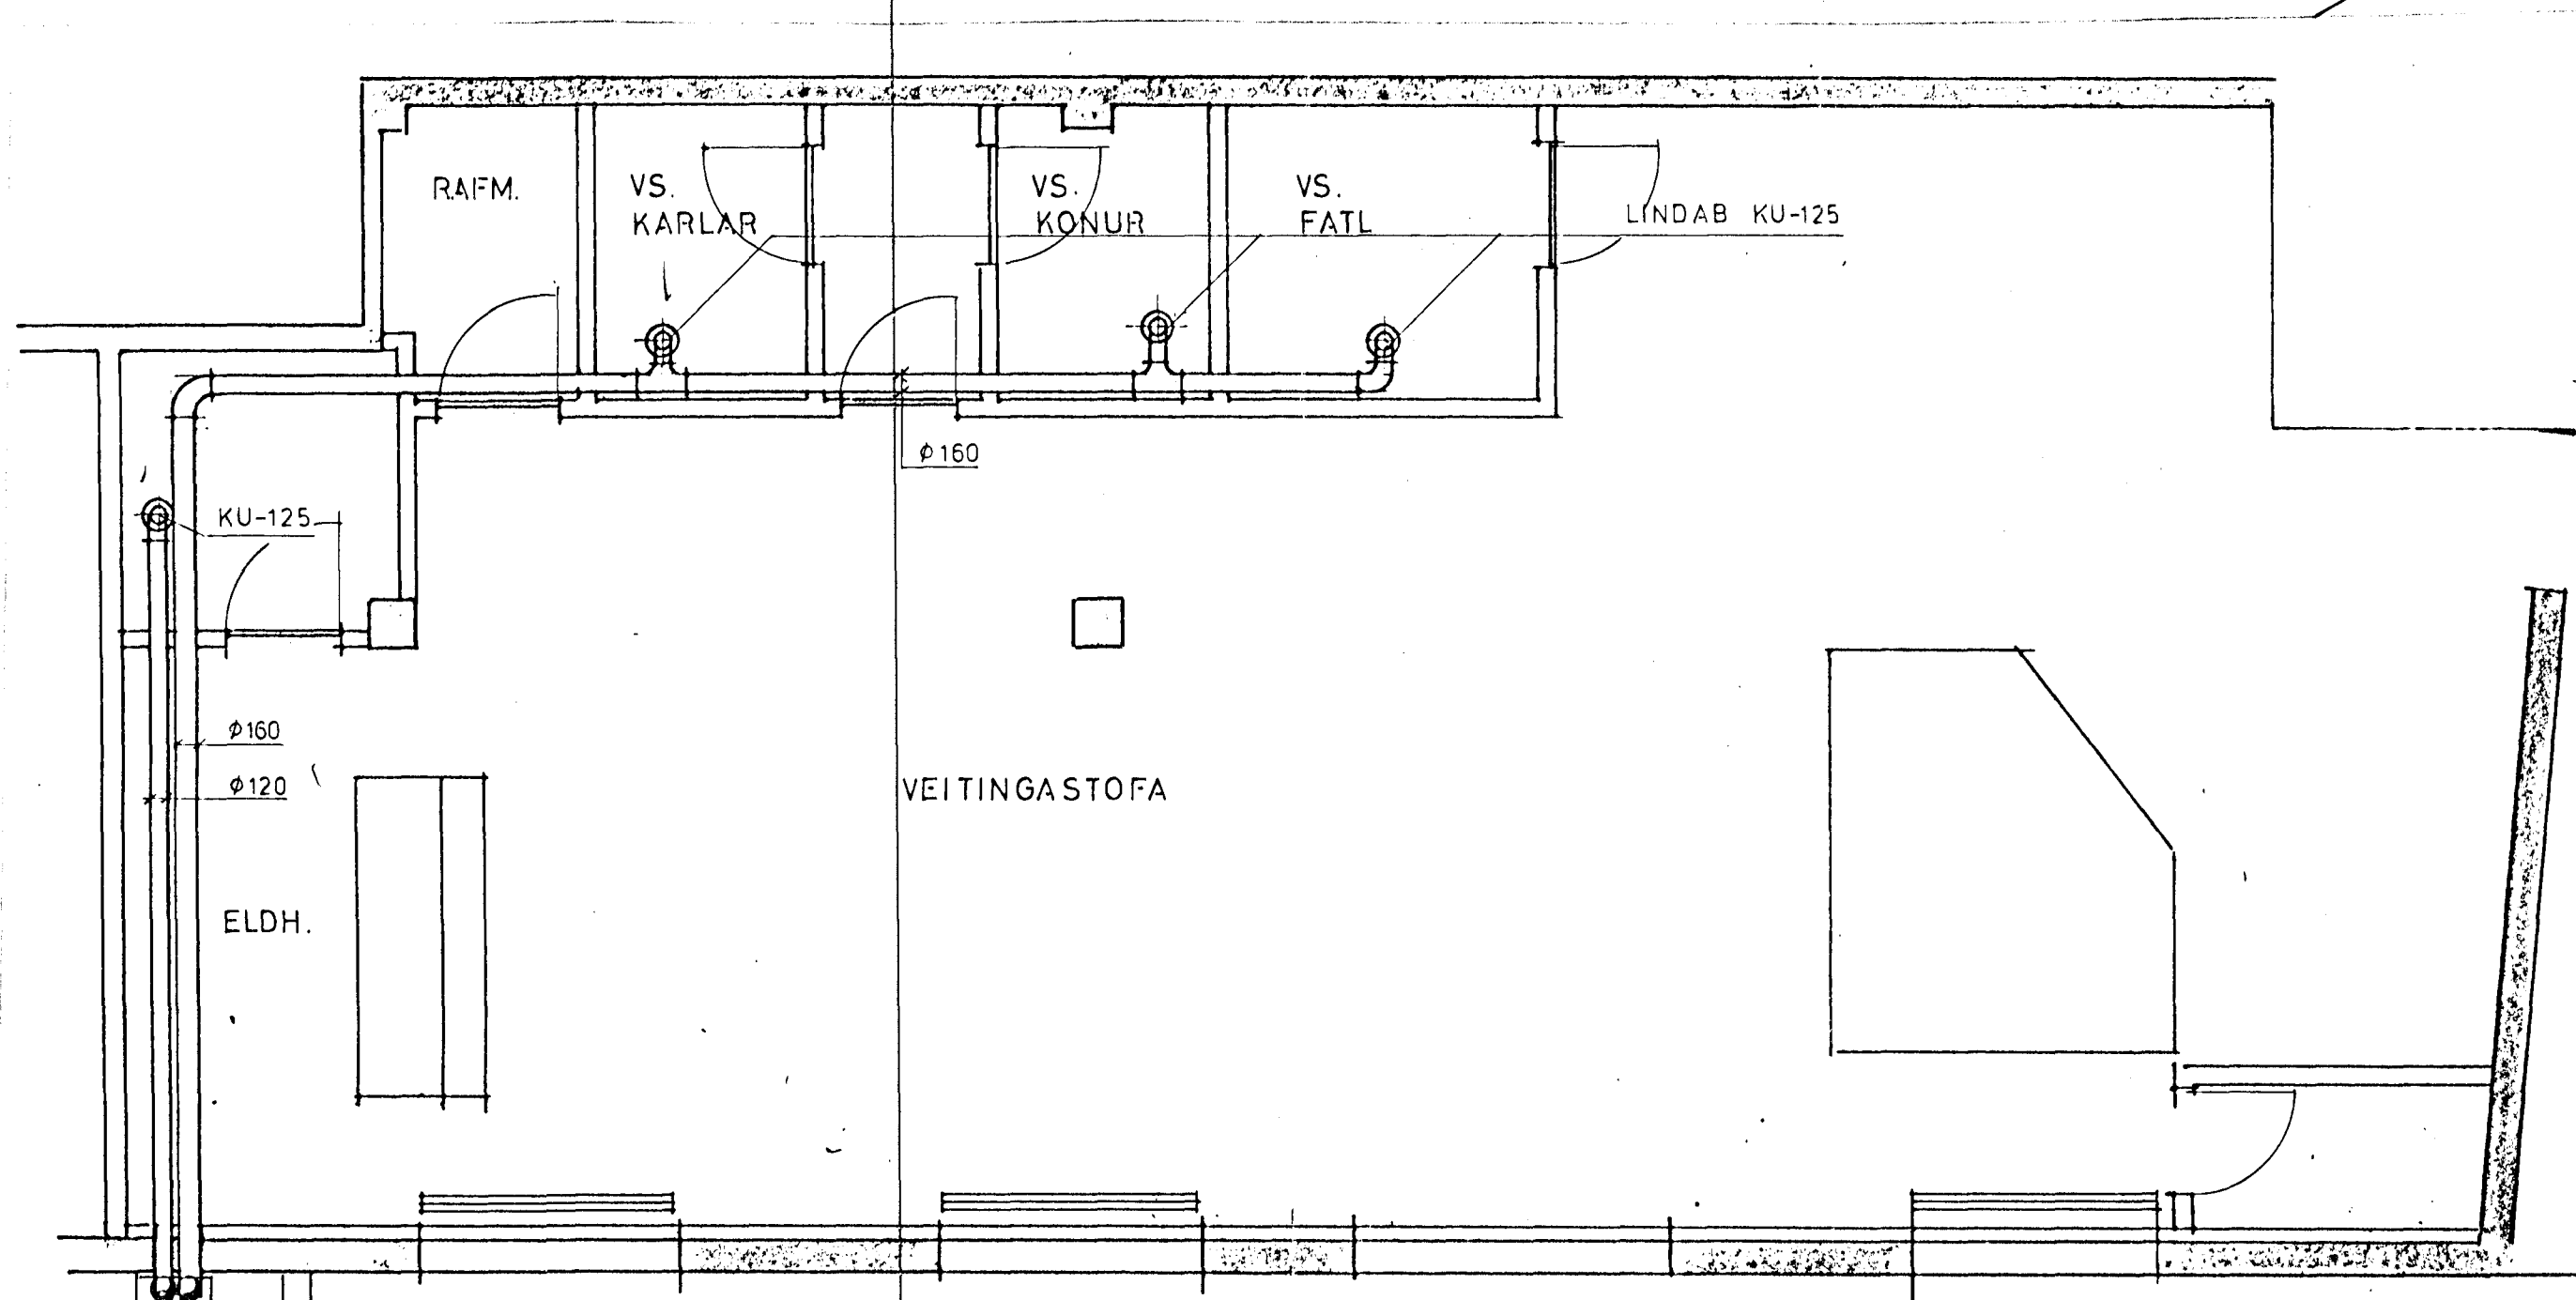

HAFNARBORG — STRANDGATA 34

VEITINGASTOFA 1. HÆÐ  
HITALÖGN, LOFTRÁSIR

KVARDI 1:50	BL. NR.
VERK. NR. 8652	4

ÞURKELL JÓNSSON TÆKNIFR. FTÍ  
STRÝTUSELI B.R. SÍMI 272 99

DAGS. 21-01-1988

*Þurkell Jónsson*