


Samþykkt þann  
 14 NOV 2004  
 Byggingafulltrúi / Hafnarfirði  
 P.H. Kristján Þorarinsson

Úr Gildi

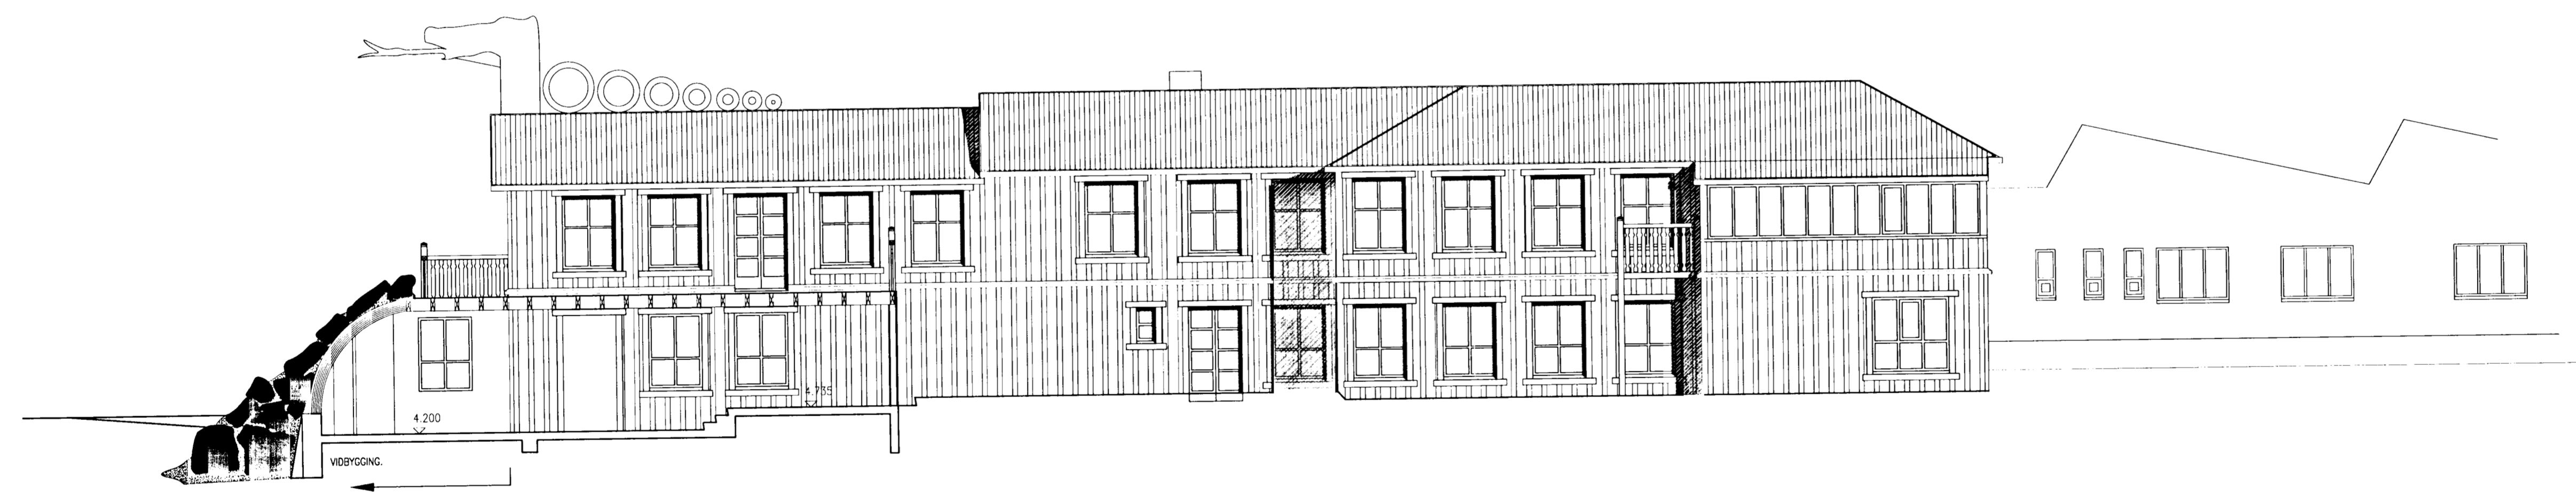


ÚTLIT NORÐUR  
 1:100



ÚTLIT SUÐUR  
 1:100



ÚTLIT VESTUR  
 1:100

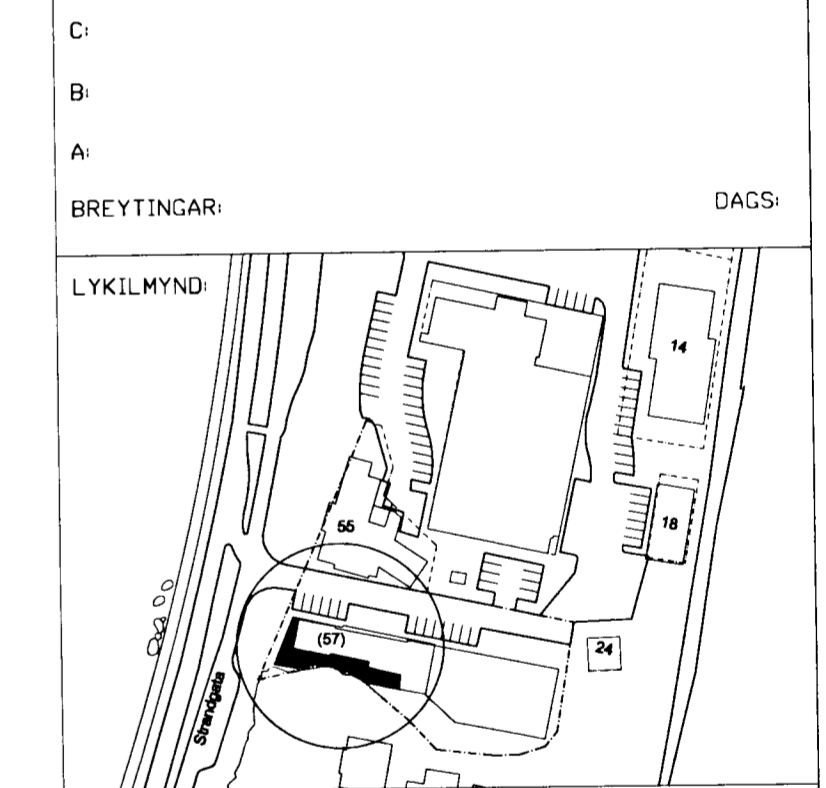

VERKKAUPI  
 FJÖRUKRÁIN ehf.  
 VIKING HOTEL.  
 Strandgötu 57.  
 220 Hafnarfirði.

BYGGINGARHLUTI: HELLUR  
 ADALUPPDRÁTTUR  
 ÚTLITSMYNDIR

VERKI: FJÖR-0408 TEIKNINGAR: A-0103  
 KVARÐI: 1:100 TEIKNAD: PMV  
 DAGSI: 27.09.04. SKRÁ: FJÖR-HELLUR.DWG



**ÚTI INNI**  
**ARKITEKTAR**  
 ÞINGHOLTSTRÆTI 27 101 REYKJAVÍK  
 Símar 5527000 & 5527008 FAX 5527001  
 Netfang: ur@u.is http://www.u.is  
 BALDUR Ó. SVAVARSSON ARKITEKTAR FAI  
 128357-5149  
 JÓN ÞÓR ÞORVALDSSON ARKITEKTAR FAI  
 821258-7579  
**A-0103**

Stökkvörðun höfuðborgarsvæðisins hs.  
 2004.11.14