


KALT NEYSLUVATN SEM TENGIST INNTAKI, LAGNIR I SNJÖBRÆÐSLUKERFI OG BAKRAS HITAVEITU SEM TENGIST HRINGRASARLÖGN TJARNARVATNS


SJA TEIKNINGU NR. P.22

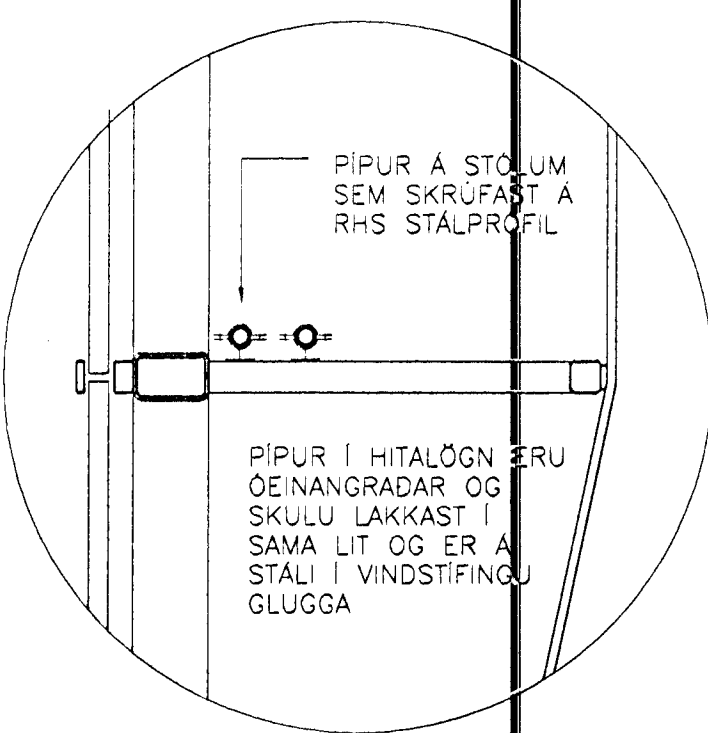

HITALÖGN TENGIST GÖLFHITA NIDUR VID GOLF



HITALÖGN LIGGUR I VEGGEINANGRUN YFIR GLUGGA

HITALÖGN LÁRETT OFAN A VINDSTÍFUM RHS 4/40/40 SJA SNID I Mkv. 1:10

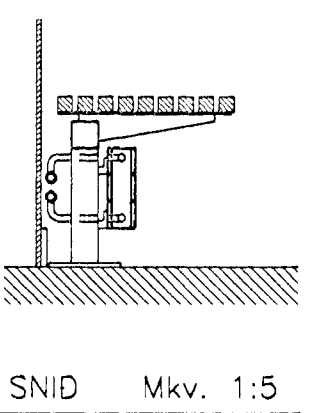

HITALÖGN LIGGUR I EINANGRUN OFAN NIDURHENGDS LOFTS

HITALÖGN LIGGUR I EINANGRUN OFAN NIDURHENGDS LOFTS

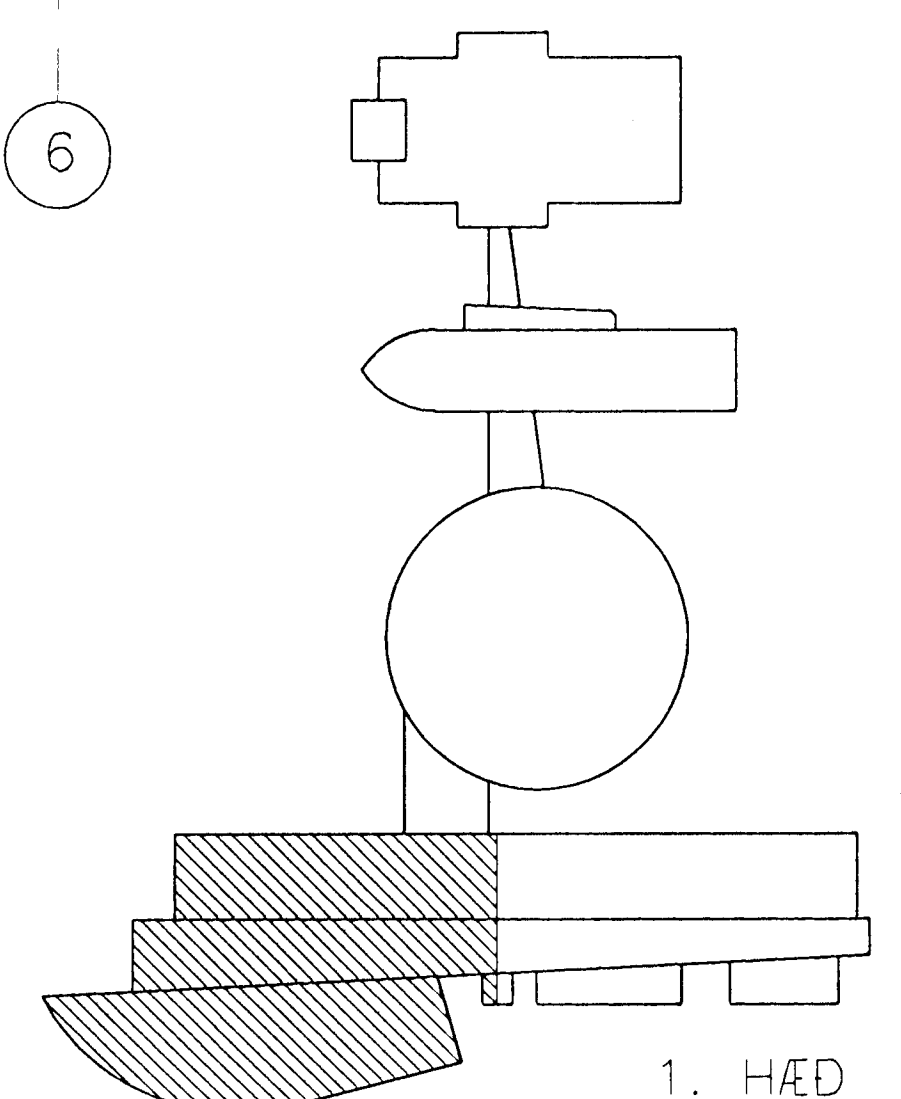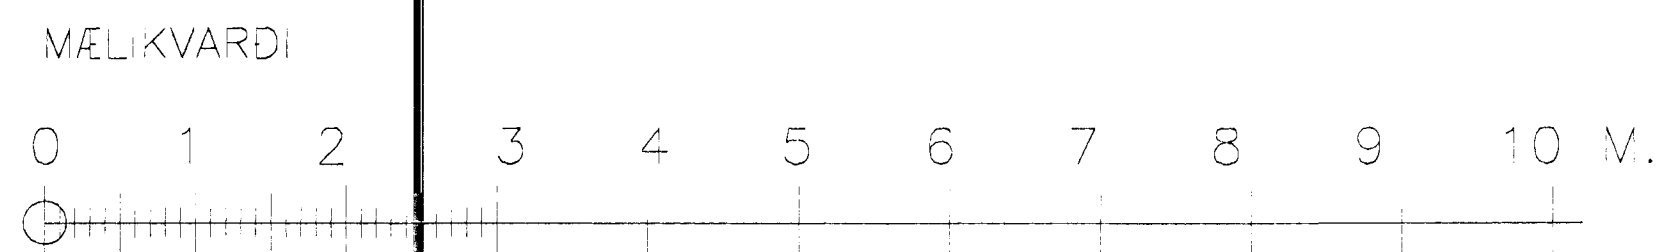

VINNUTEIKNING

28. nóv. 1996

SAFNADARHEIMILI OG TÓNLISTARSKÓLI VID HAFNARFJARDARKIRKJU	VERK NR. 099PG112
TÓNLISTARSKÓLI - NEYSLUVATNSKERFI OG HITAKERFI	KVARDI 1:50
GRUNNMYND 1. HÆÐAR, VESTURHLUT	REKNI. FSK/HBG
LAGNATÆKNI HF. LAUGAVEGI 168 105 REYKJAVIK Sími: 562 1750	TEKNI. HBG/FSK
SAVP: <i>Jón S. Trindsson</i> 300346-200 <i>Þórunn Halldóttir</i>	BLAÐ NR. P.12

NR.	DAGS	BREYTING	AF	SAVP.