



1
14/28 Snið
M. 1:20

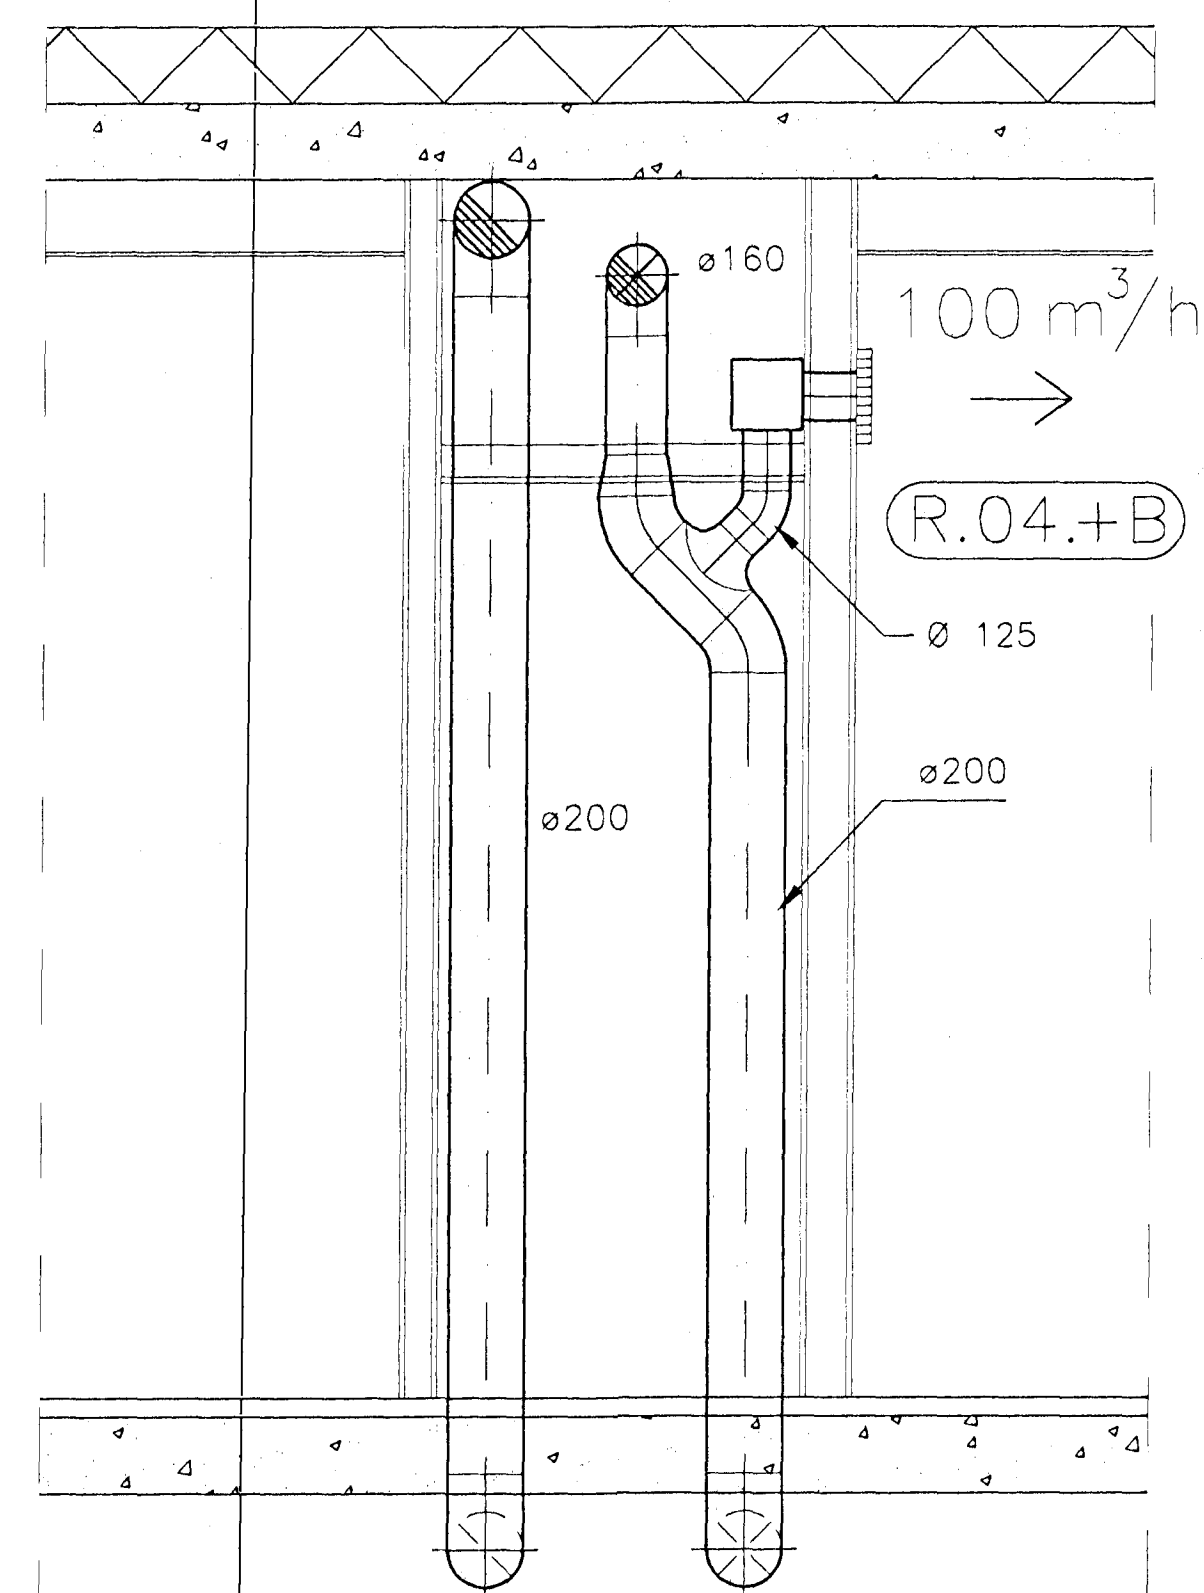

2
14/28 Snið
M. 1:20

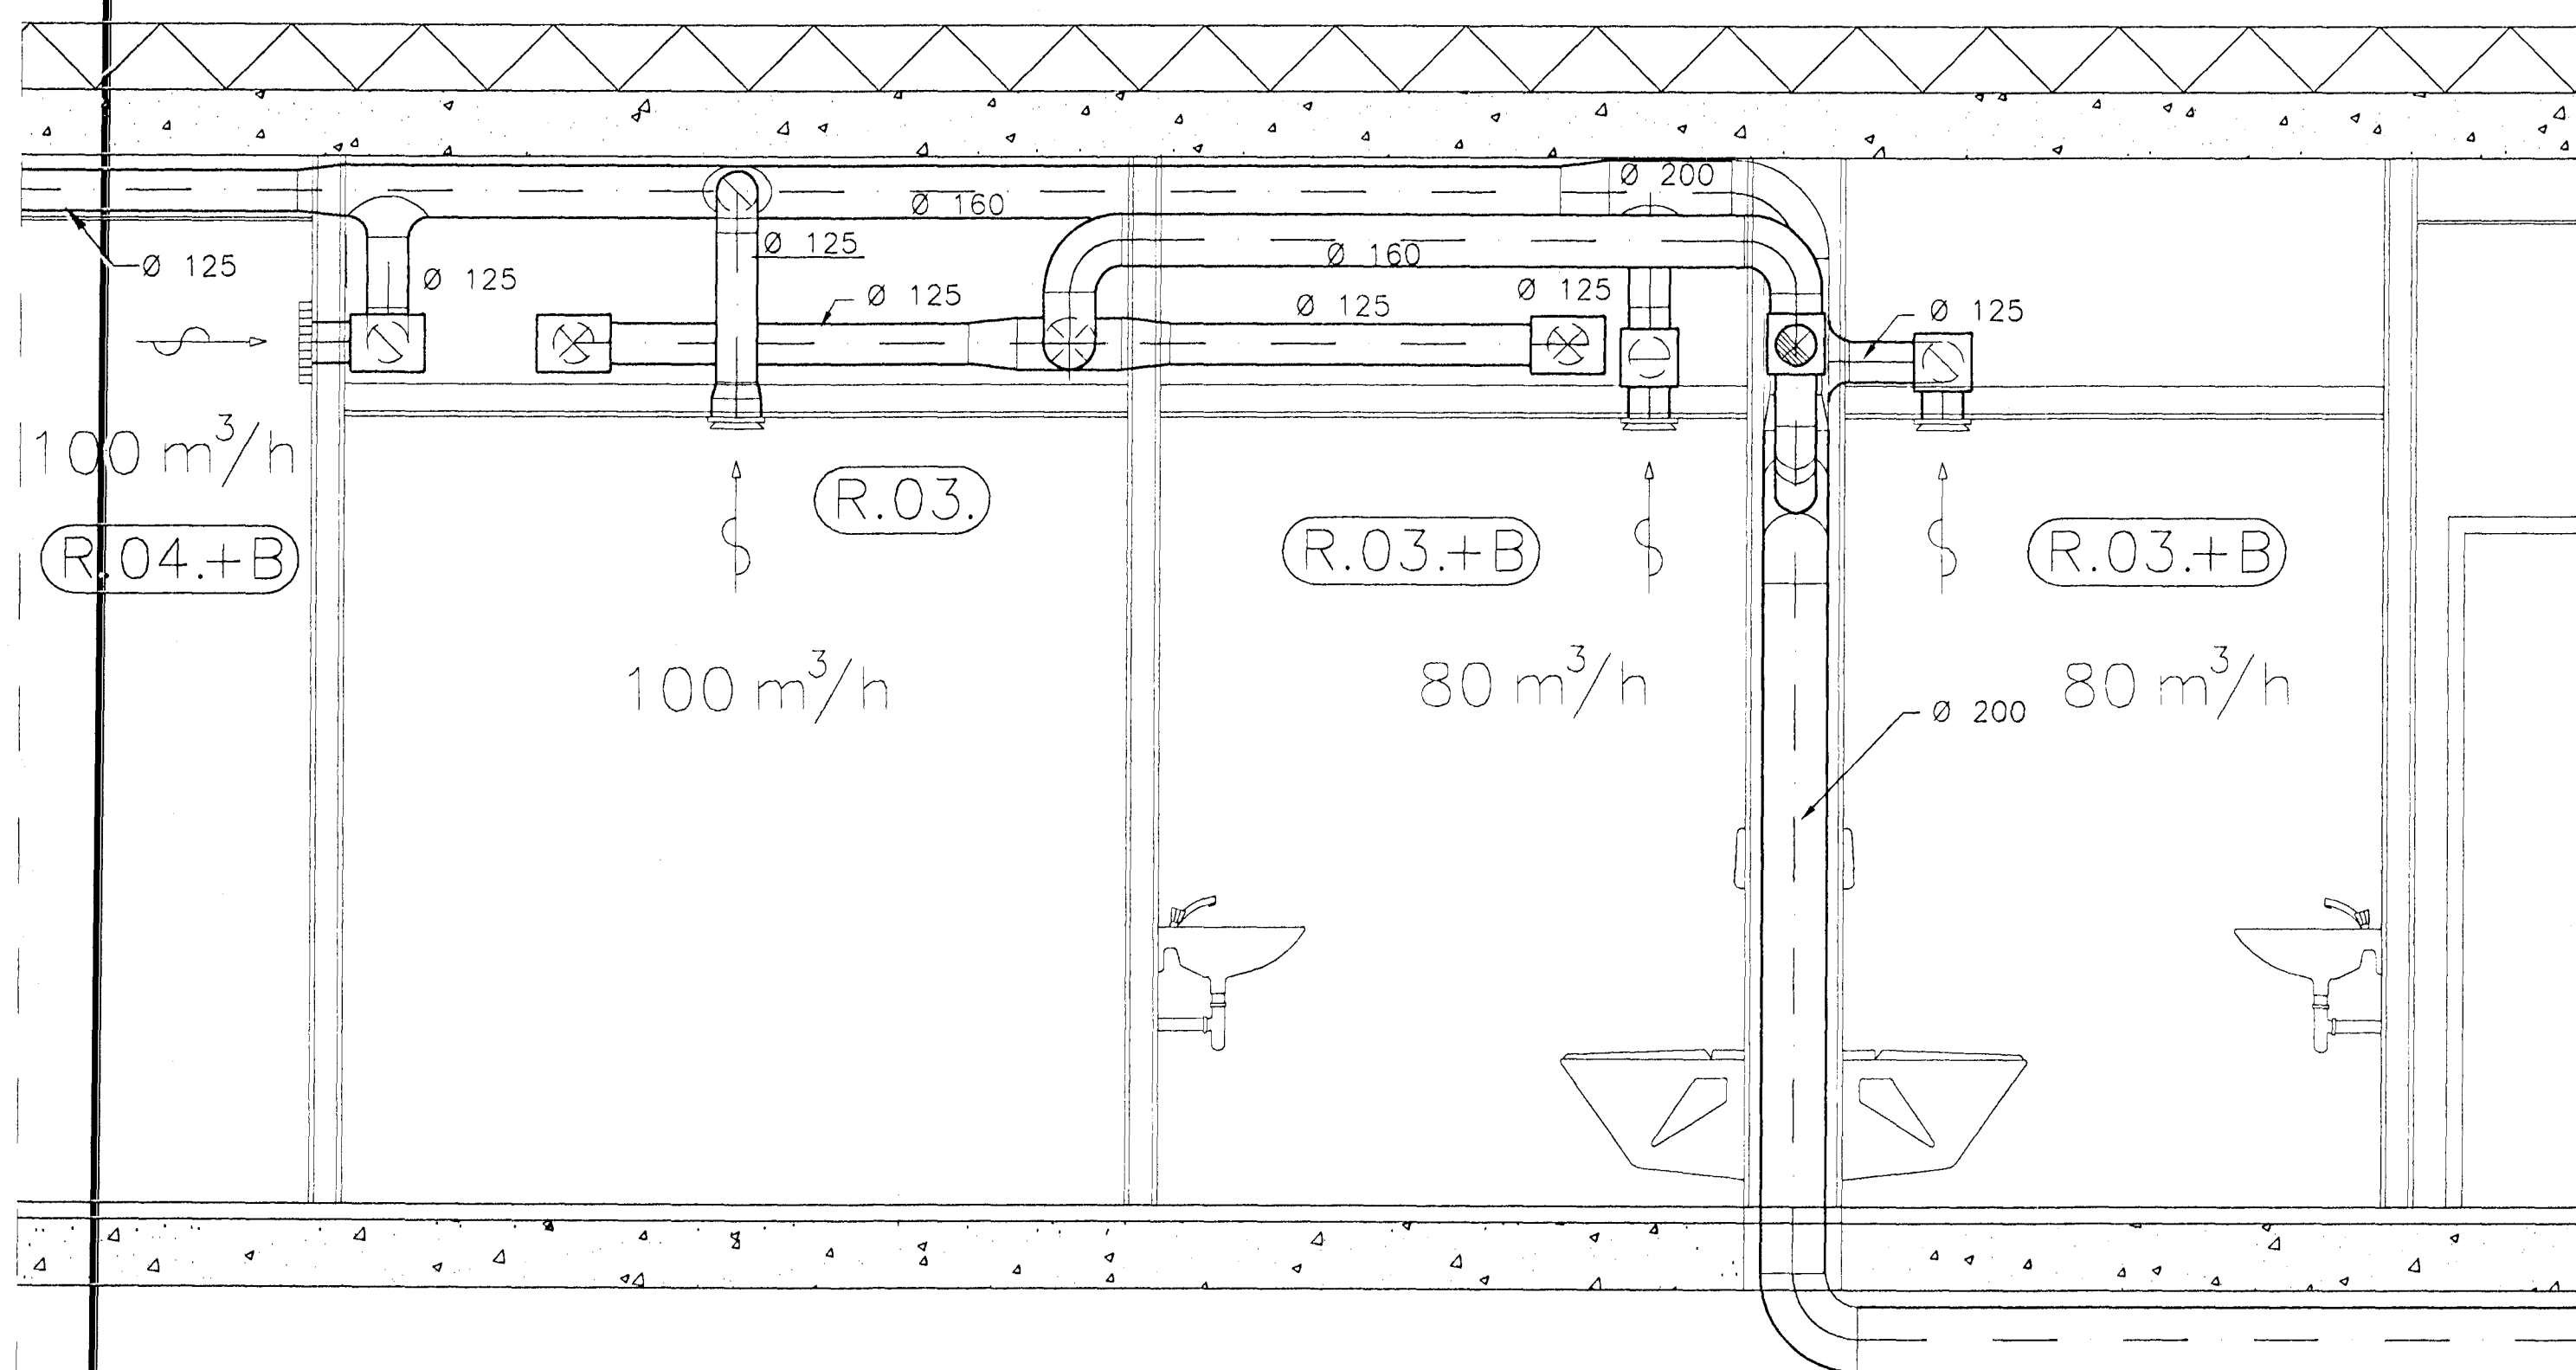

3
14/28 Snið
M. 1:20

VINDMI TEIKNING

2. ú. nóv. 1996

SAFNADARHEIMILI OG TÓNLISTARSKÓLI VÍÐ HAFNARFJARDARKIRKJU

VERK NR.
099LS028

LOFTRÆSTIKERFI
SNÍÐ

Byggingafrulltrú
Algreitt þann

KVARD
1:20

LAGNATEKNI HF.
LAUGAVEGI 168 105 REYKJAVÍK Sími: 91-621730

29 JAN. 1997
Sigurbjartur Halldórsson

REIKN: FSK/HBG
TEIKN: AHS
DAGS: 8-1994

NR:	DAGS:	BREYTING:	AF:
-----	-------	-----------	-----

SAVD: Fúti S. Sturluson 300346-3409

BLAD NR: L.28