

STOKKAR SEM ERU LITADIR  
TILHEYRA ÞESSUM AFANGA



GRUNNMYND AF STOKKUM UPP VÍD  
LOFT Í LOFTRÆSTIKLEFA

M 1:50

EFRI HLUTI A SAMSTÉDU OG STOKKUM

M 1:50

GK: 3.90

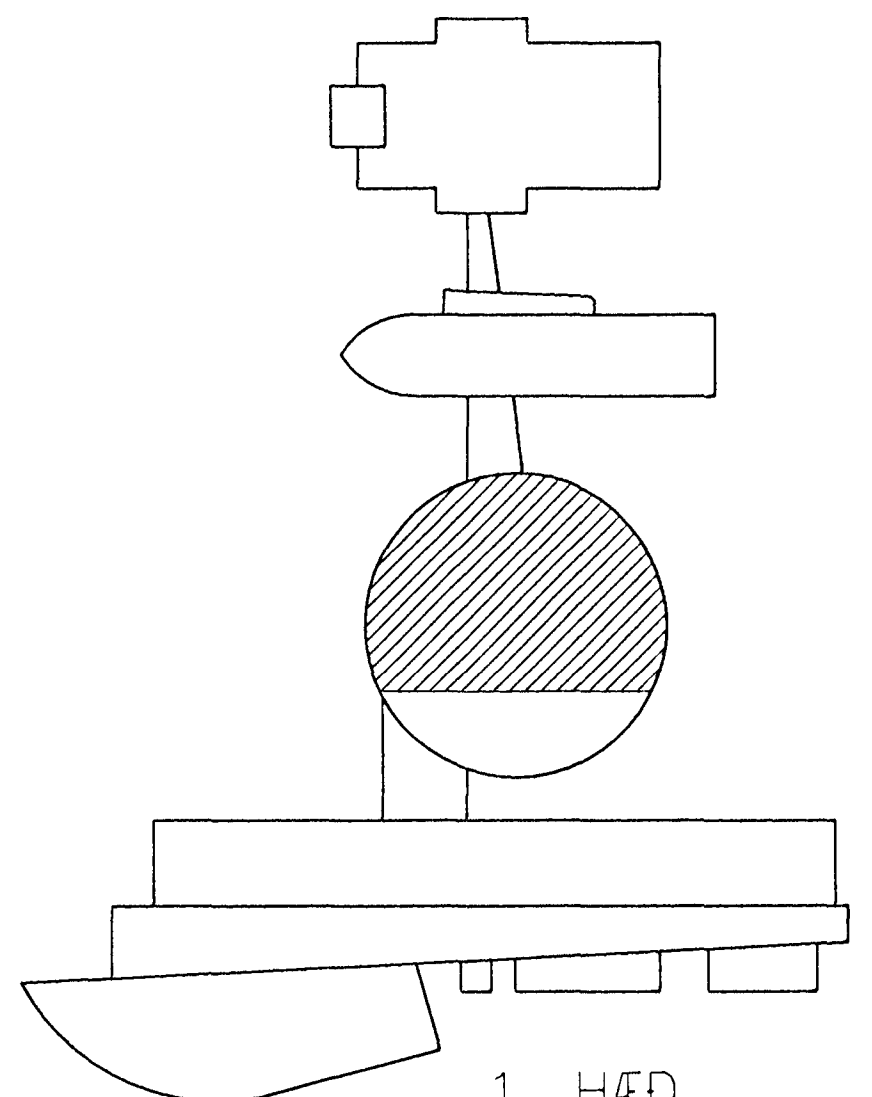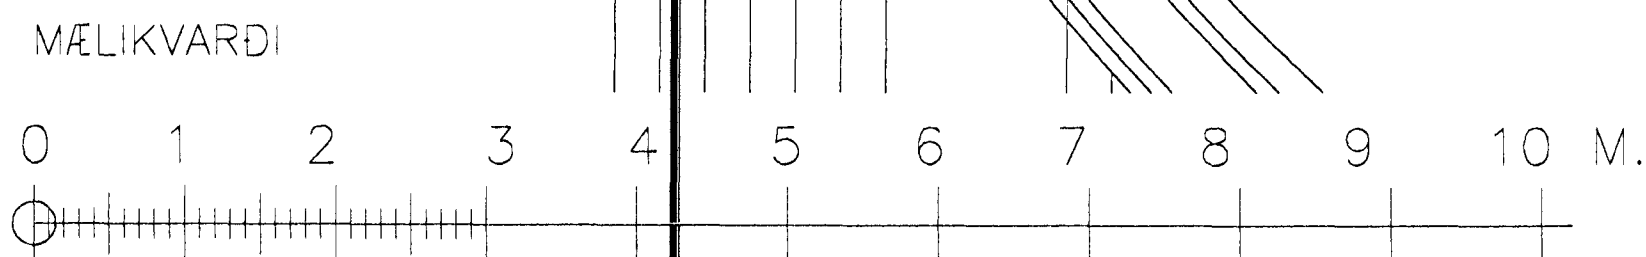

1. HÆÐ  
VINNUTEIKNING

SAFNADARHEIMILI OG TÓNLISTARSKÓLI VÍD HAFNARFJARDARKIRKJU		VERK NR. 099LG110A
LOFTRÆSTIKERFI GRUNNMYND. SAFNADARSALIR, 1. HÆÐ		KVARDI 1:50
LAGNATÆKNI HF. LAUGAVEGI 168 105 REYKJAVÍK Sími: 91-621750		REKNI: FSK/HBG TEIKNI: HBG/AHS
A	03.95 BREYTINGAR FYRIR ÚTBOD 4	DAGS: 03-1995
NR:	DAGS BREYTING	BLAD NR. L.10