



KERFISMYND, KERFI S1

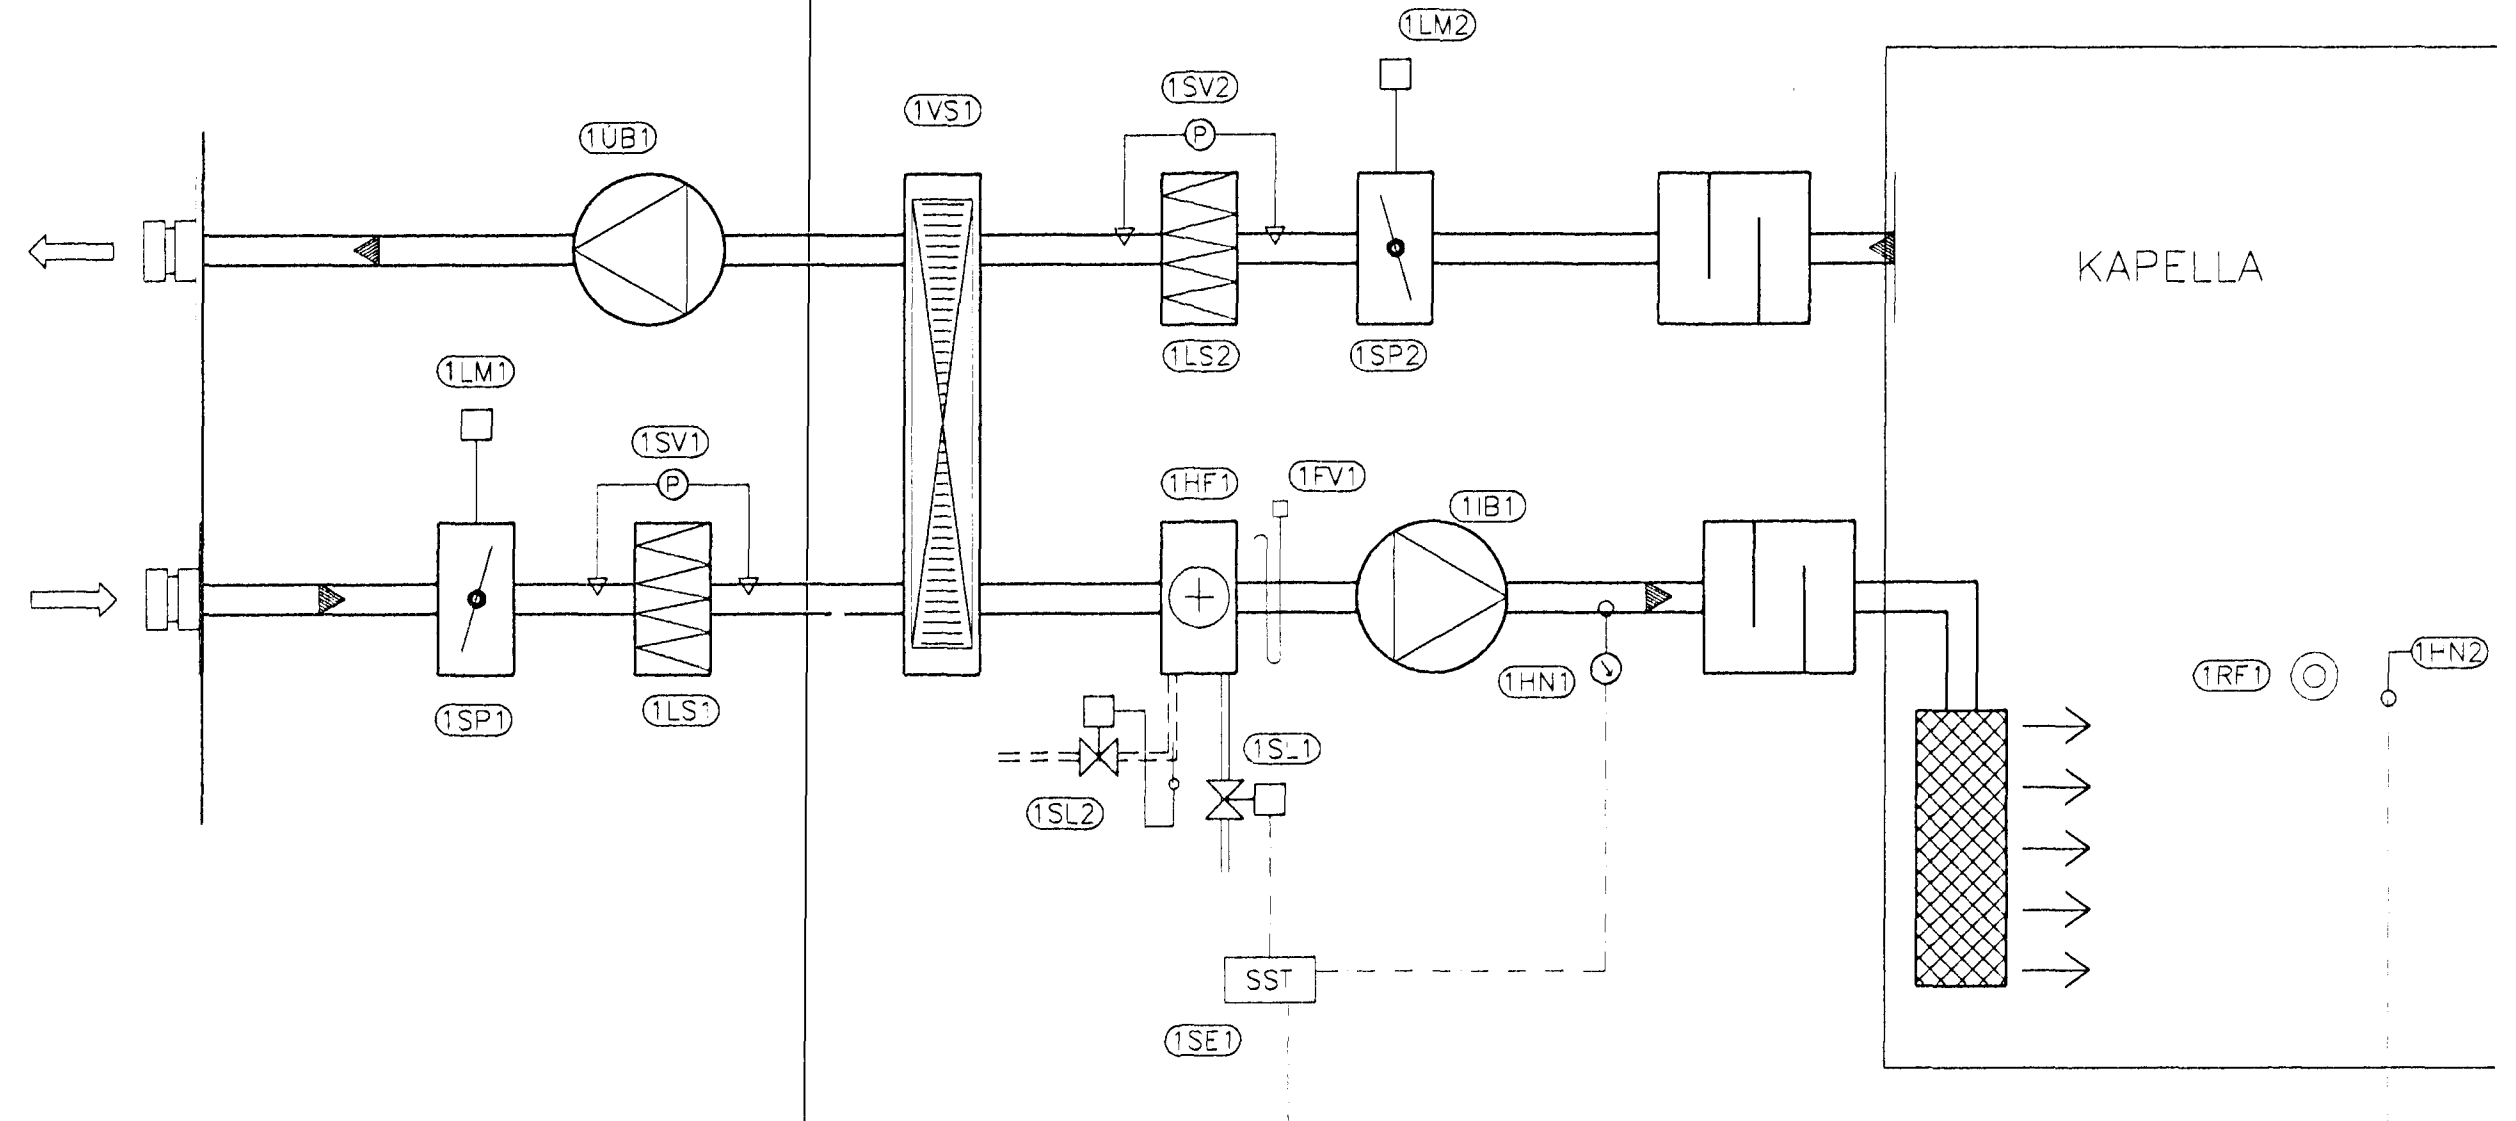

KERFISMYND, KERFI S2 (A)-(B)

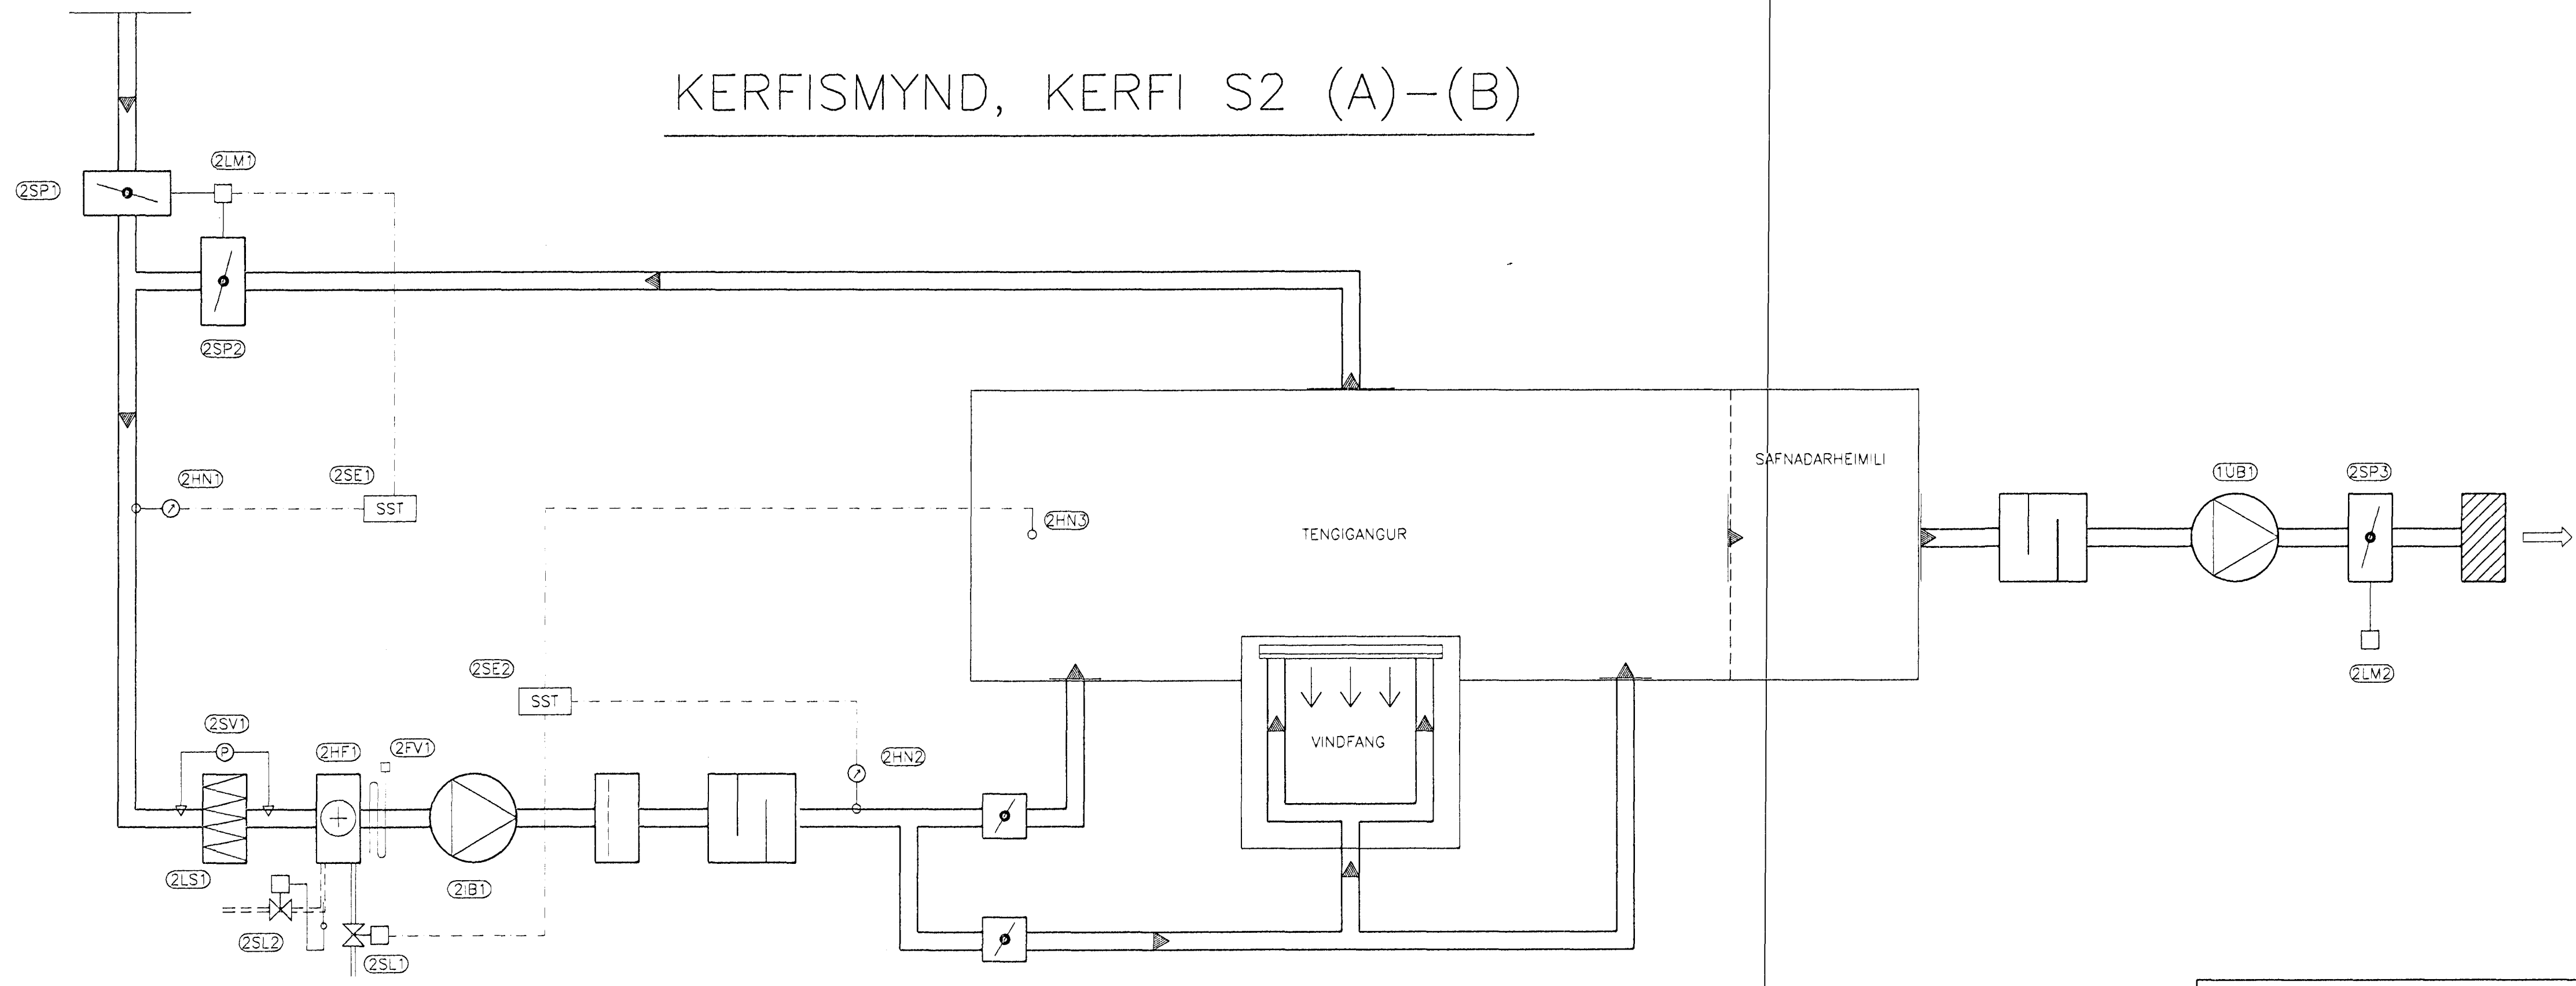

VINNUTEIKNING

SAFNADARHEIMILI OG TÓNLISTARSKÓLI VÍÐ HAFNARFJARDARKIRKJU		VERK NR. 099LT016
LOFTRÆSTIKERFI TAKNRÆN KERFISMYND KERFI S1 OG S2		KVARDI ENGINN
LAGNATÆKNI HF. LAUGAVEGI 168 105 REYKJAVÍK Sími: 91-621750		REKNI: AHS/FSK
05 FEB. 1997		TEKNI: AHS
DAGS: FEB. '94		BLAD NR: L.16

NR:	DAGS:	BREYTING:	AF: