

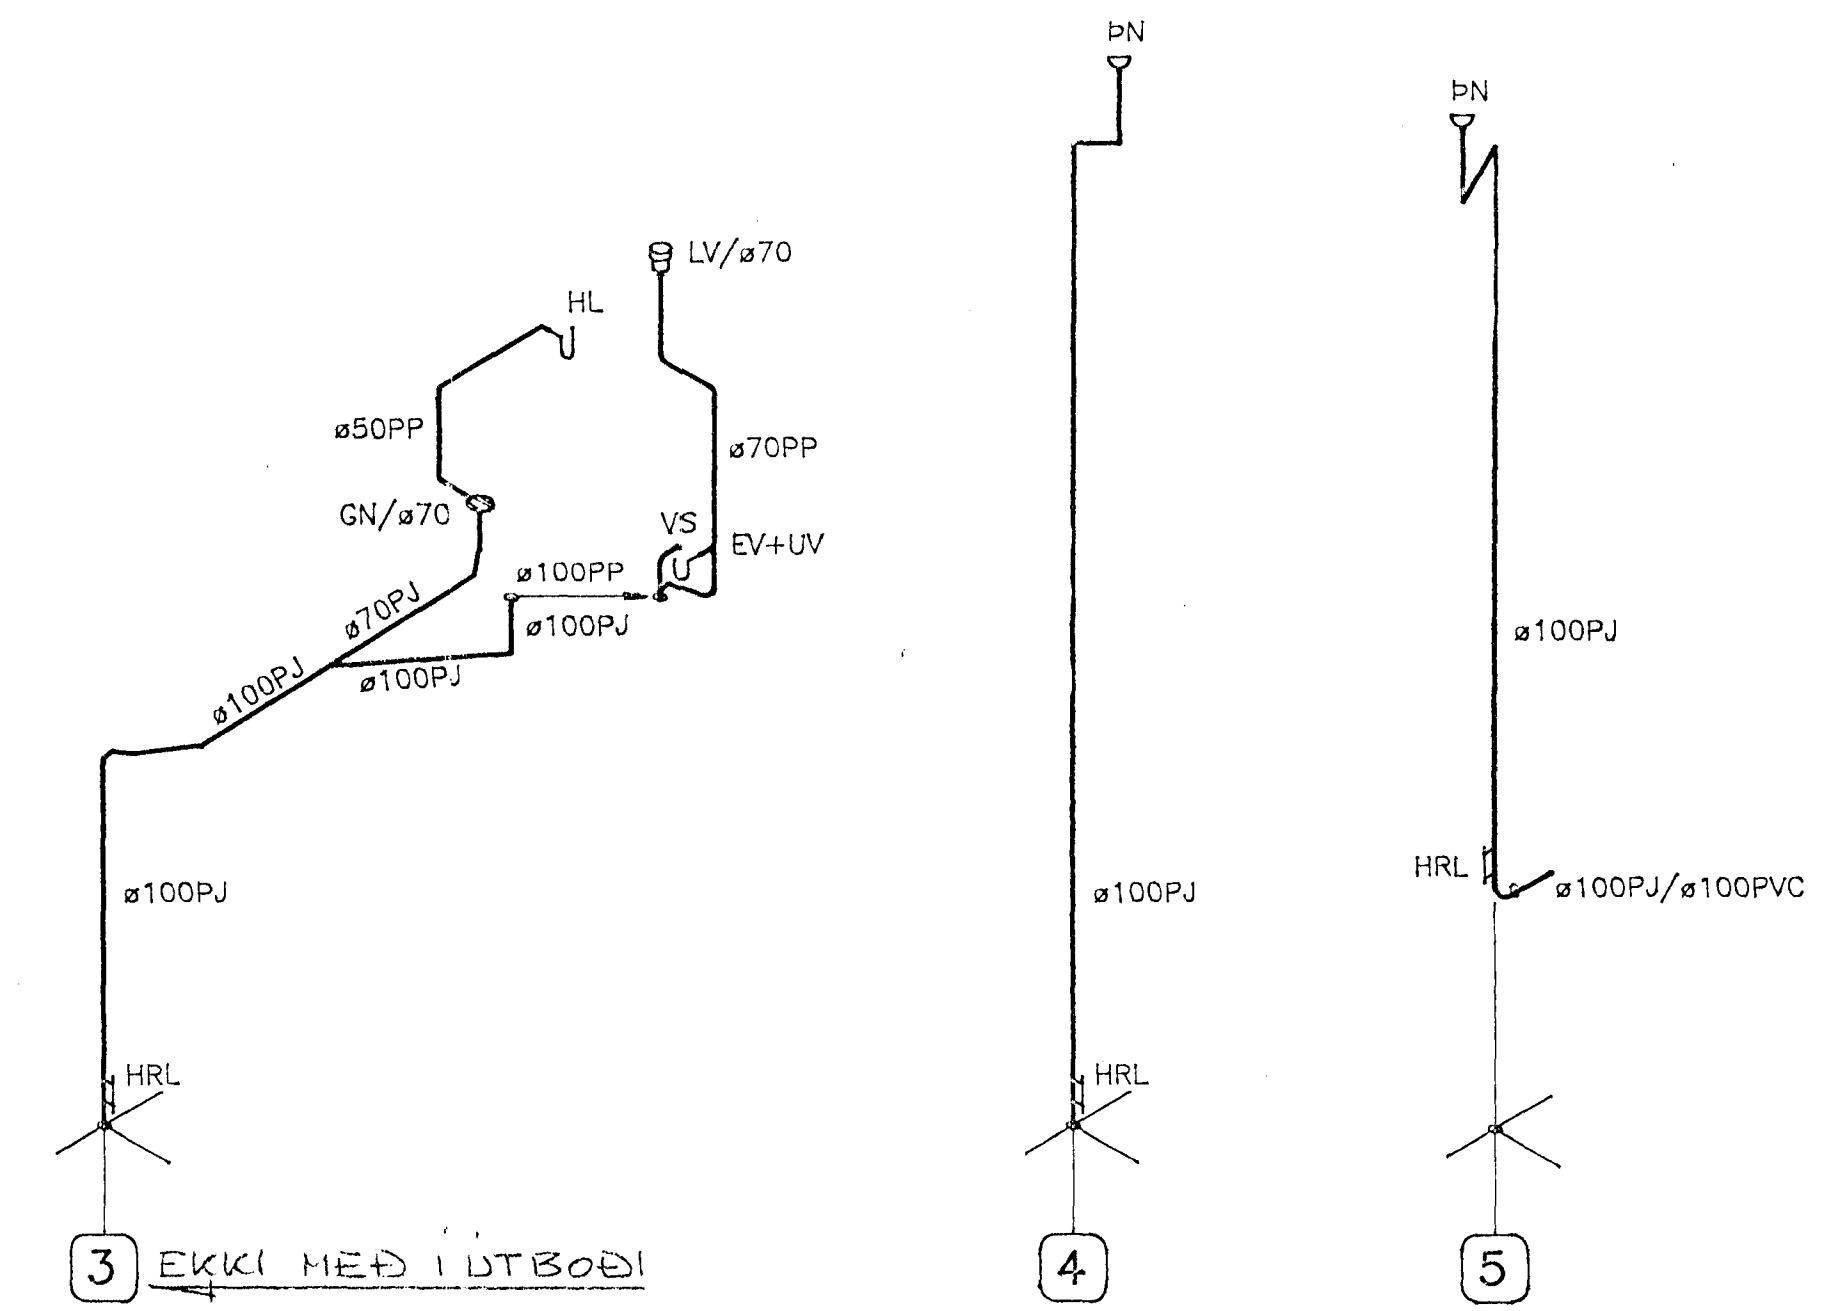
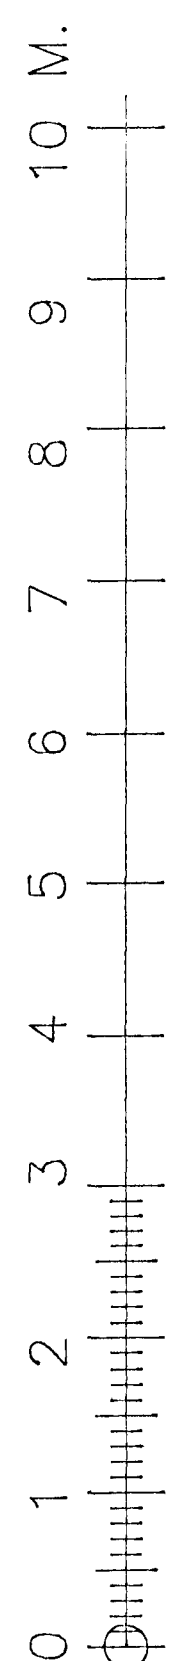


GK: 7.20

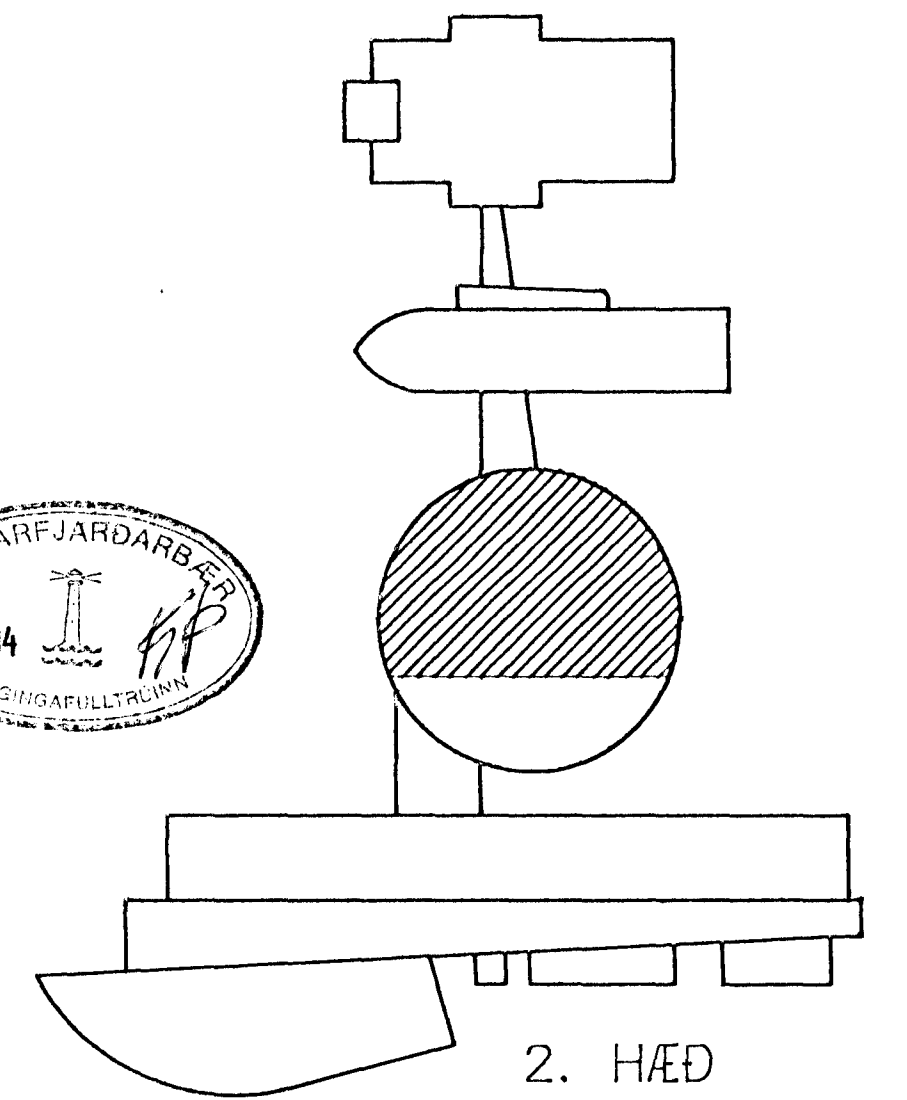

RÚMMYND AF STOFNUM (FALLPÍPUM) 1:50  
STOFNAR NR. 4 OG 5 TILHEYRA 1. ÚTBODI

SJÁ SKÝRINGAR Á TEIKNINGU NR. F.03

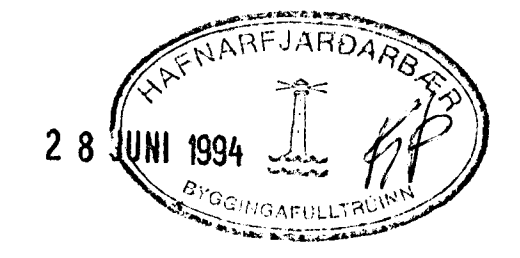

VINNUTEIKNING

SAFNADARHEIMILI OG TÓNLISTARSKÓLI VÍÐ HAFNARFJARDARKIRKJU		VERK NR: 099FG207
SAFNADARSALIR – FRÁRENNLISKERFI GRUNNMYND 2. HÆÐAR OG RÚMMYND AF STOFNUM (FALLPÍPUM)		KVARDI 1:50
LAGNATEKNI HF. LAUGAVEGI 16B 105 REYKJAVÍK Sími: 91-621750		REIKN: FSK/HBG
NR: 02.194	BREYTINGAR OG VIÐBETUR.	TEIKN: HBG/FSK
DAGS: 02-1994	AF: SAMP: Friðrik S. Jónsson 300346-3409	DAGS: 02-1994
		BLAD NR: F.07A