



HLJÓÐDEYFIR, 700 X 500
t.d. FAREX PEG-0704

LOKA SKAL ÖLLUM
STOKKUM ÞAR SEM
RISTA KOMA EKKI

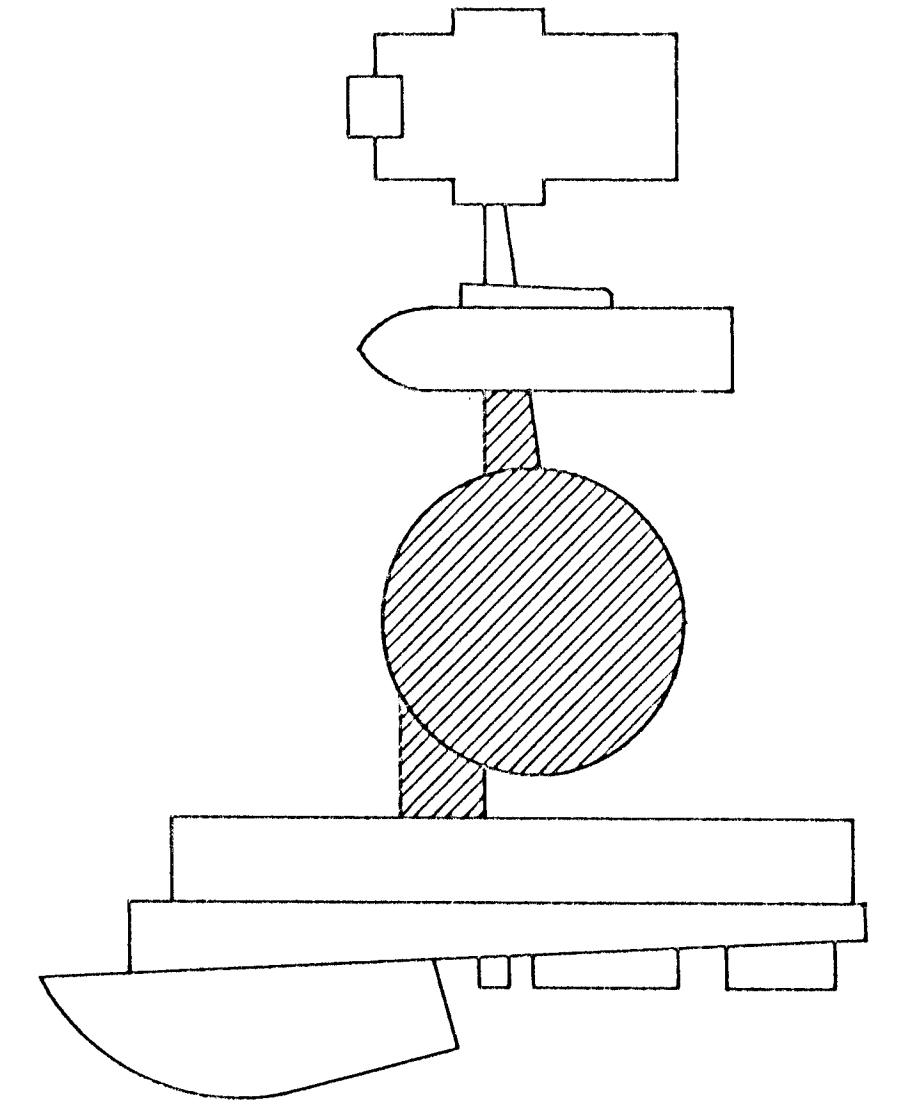

VINDLÖSTÆRNING 2. HÆÐ

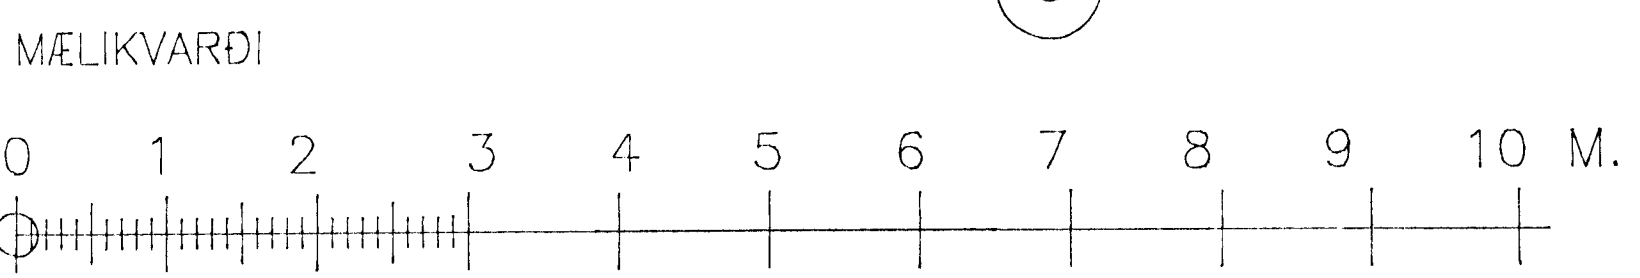

SAFNADARHEIMILI OG TÓNLISTARSKÓLI VID HAFNARFJARDARKIRKJU		VERK NR: 099LG211
LOFTRÆSTIKERFI GRUNNMYND. SAFNADARSALA, 1. HÆÐ		KVARDI 1:50
LAGNATÆKNI HF. LAUGAVEGI 16B 105 REYKJAVÍK Sími: 91-621750		REIKN: FSK/HBG
NR: DAGS: BREYTING: AF: SAMP.: <i>Abi Salm</i> KB: 300451-2689		TEIKN: HBG
		DAGS: FEB. '94
		BLAD NR: L.11