



KERFISMYND, KERFI S1

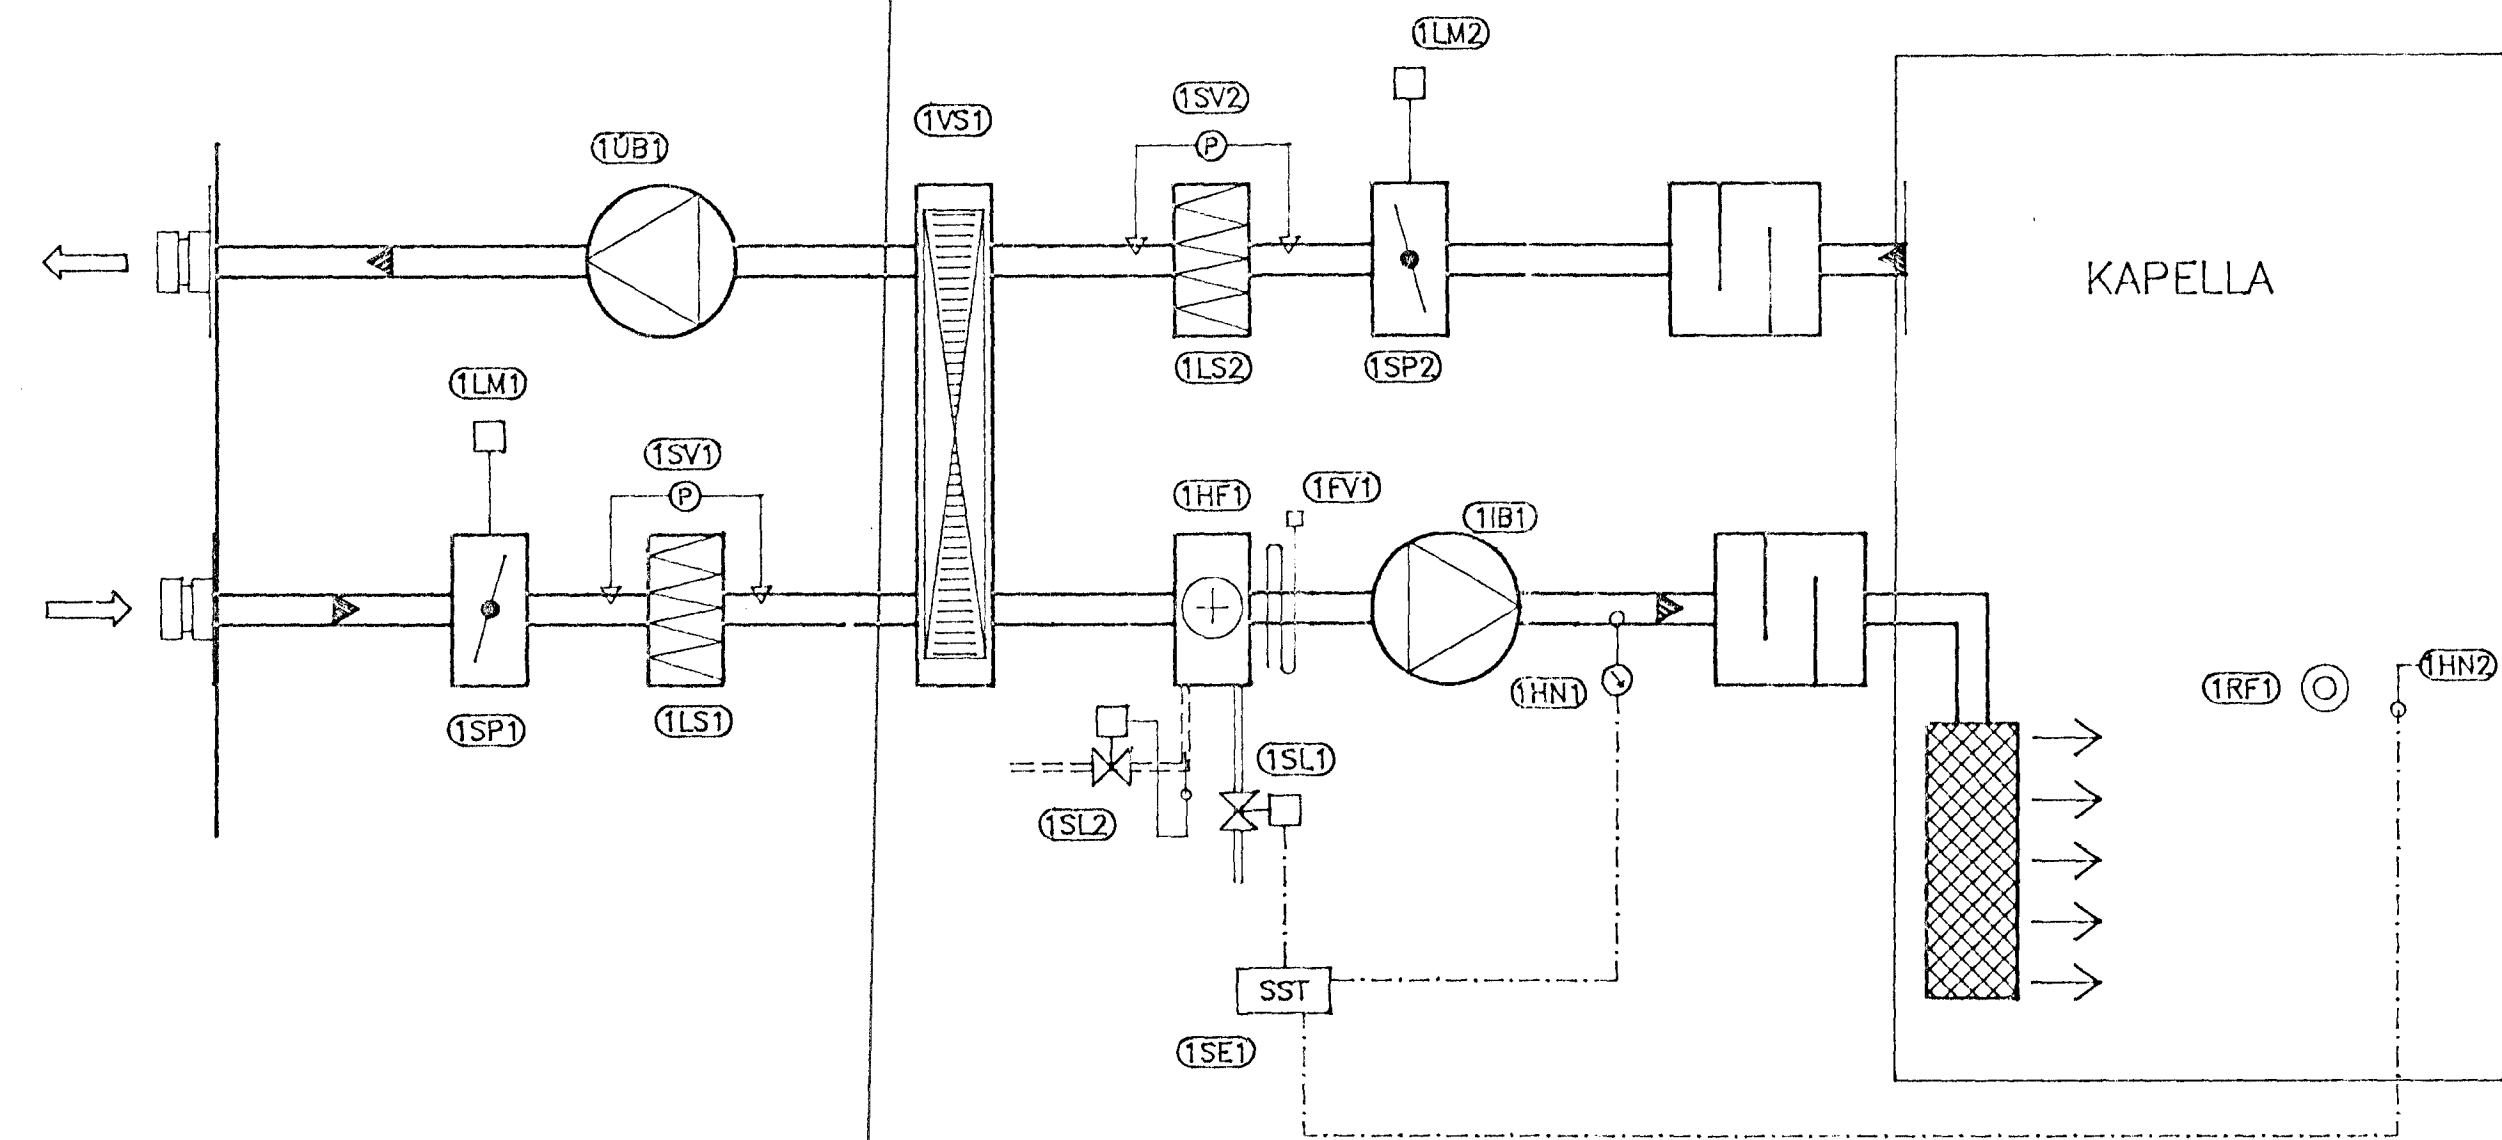

KERFISMYND, KERFI S2 (A)-(B)

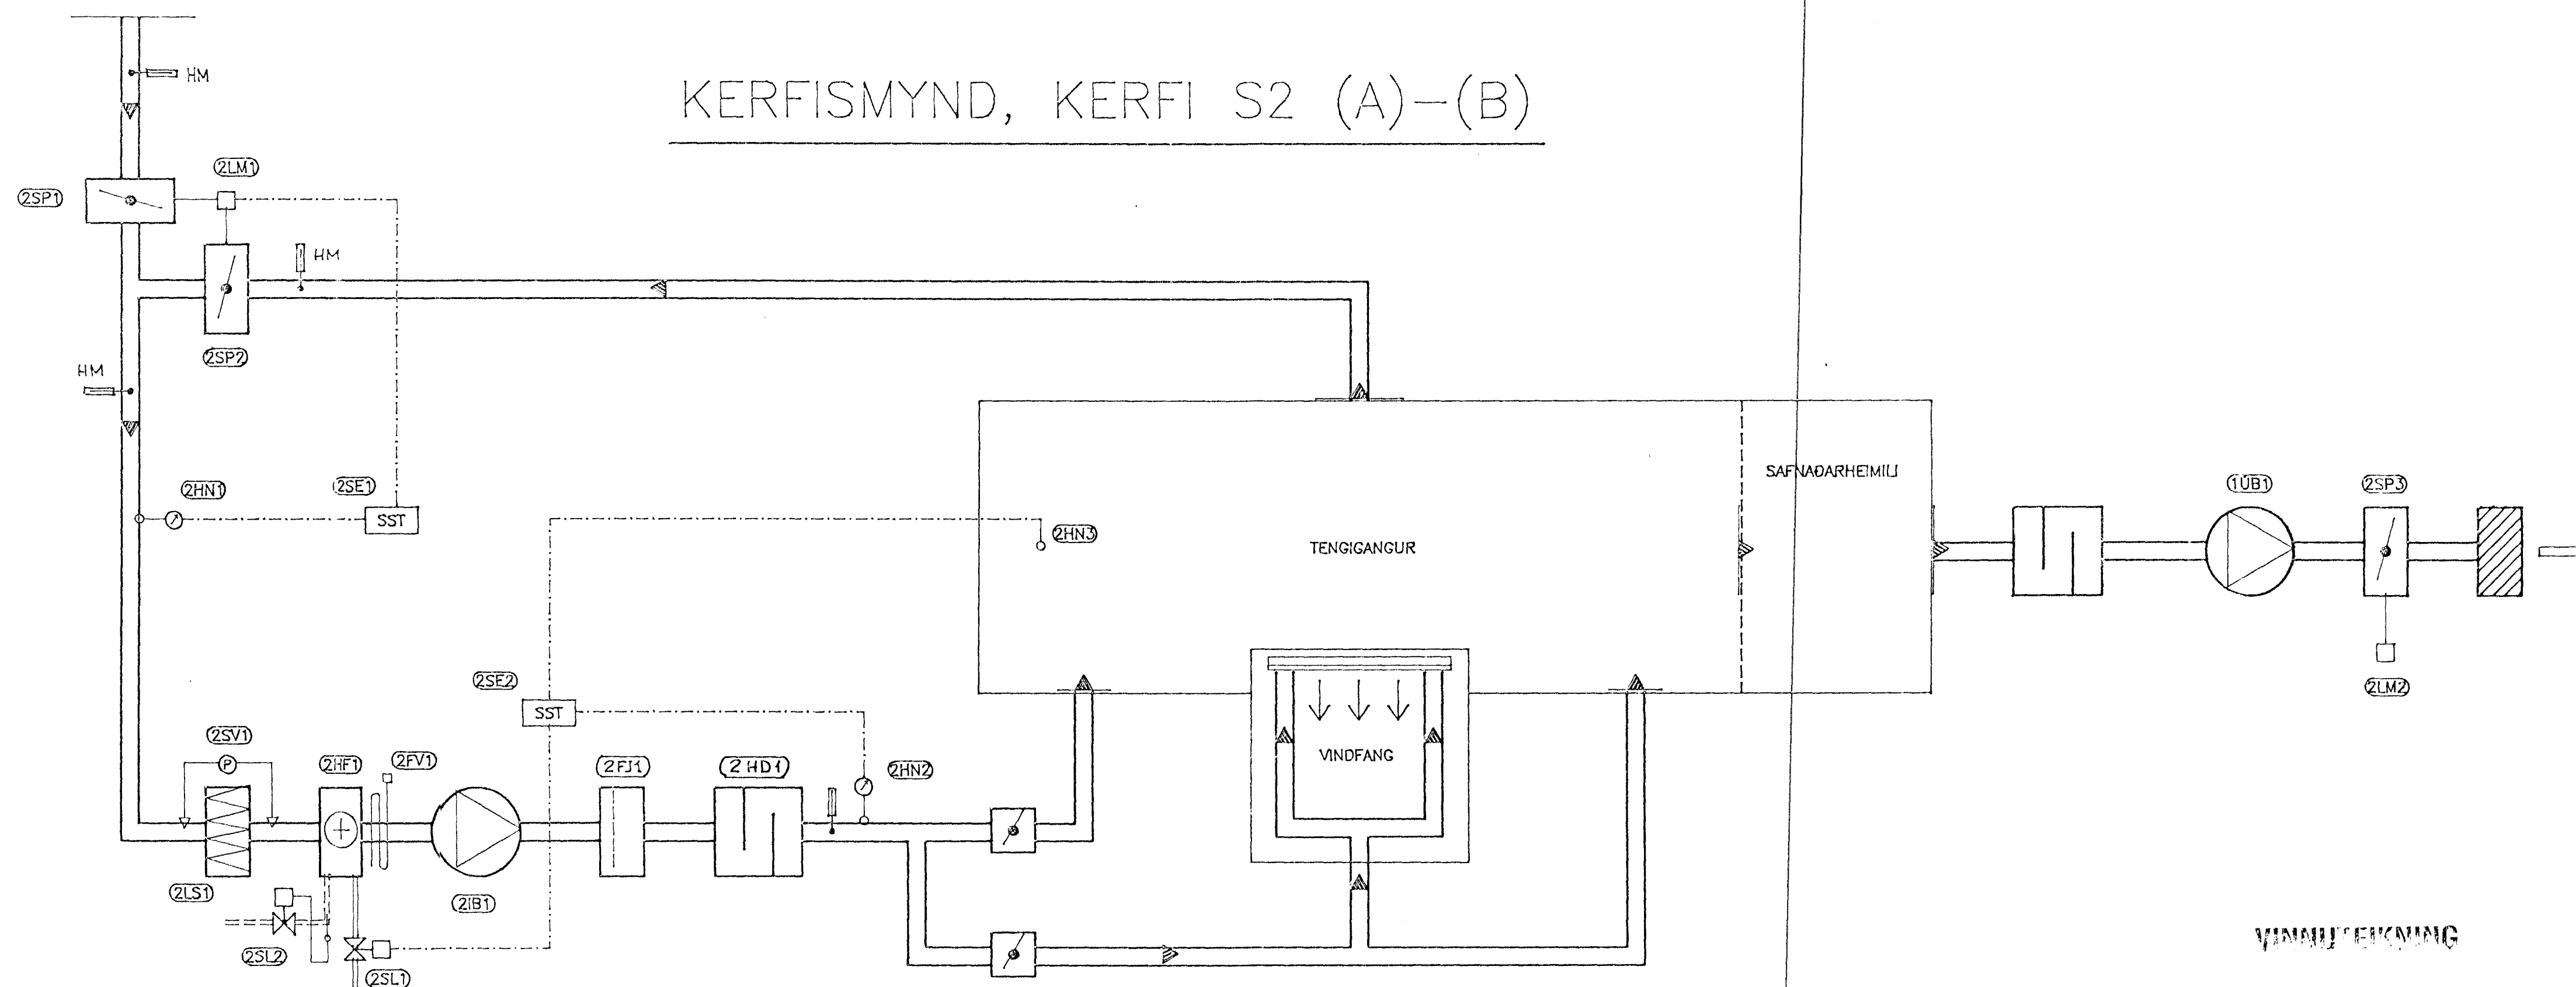

VINDFANGTEKNIÐ

SAFNADARHEIMILI OG TÓNLISTARSKÓLI VÍÐ HAFNARFJARDARKIRKJU		VERK NR:	099LT016
LOFTRÆSTIKERFI TÁKNRÆN KERFISMYND KERFI, S1 OG S2		KVARDI	ENGINN
LAGNATÆKNI HF. LAUGAVEGI 168 105 REYKJAVÍK Sími: 91-621750		REIKN: AHS/FSK	TEIKN: AHS
NR:	DAGS	BREYTING	AF
SAMP: <i>Abd. Sabur</i>		NR: 200151-2689	BLAD NR: L.16

NR:	DAGS	BREYTING	AF
-----	------	----------	----