



1 Snið
09/20 M. 1:20

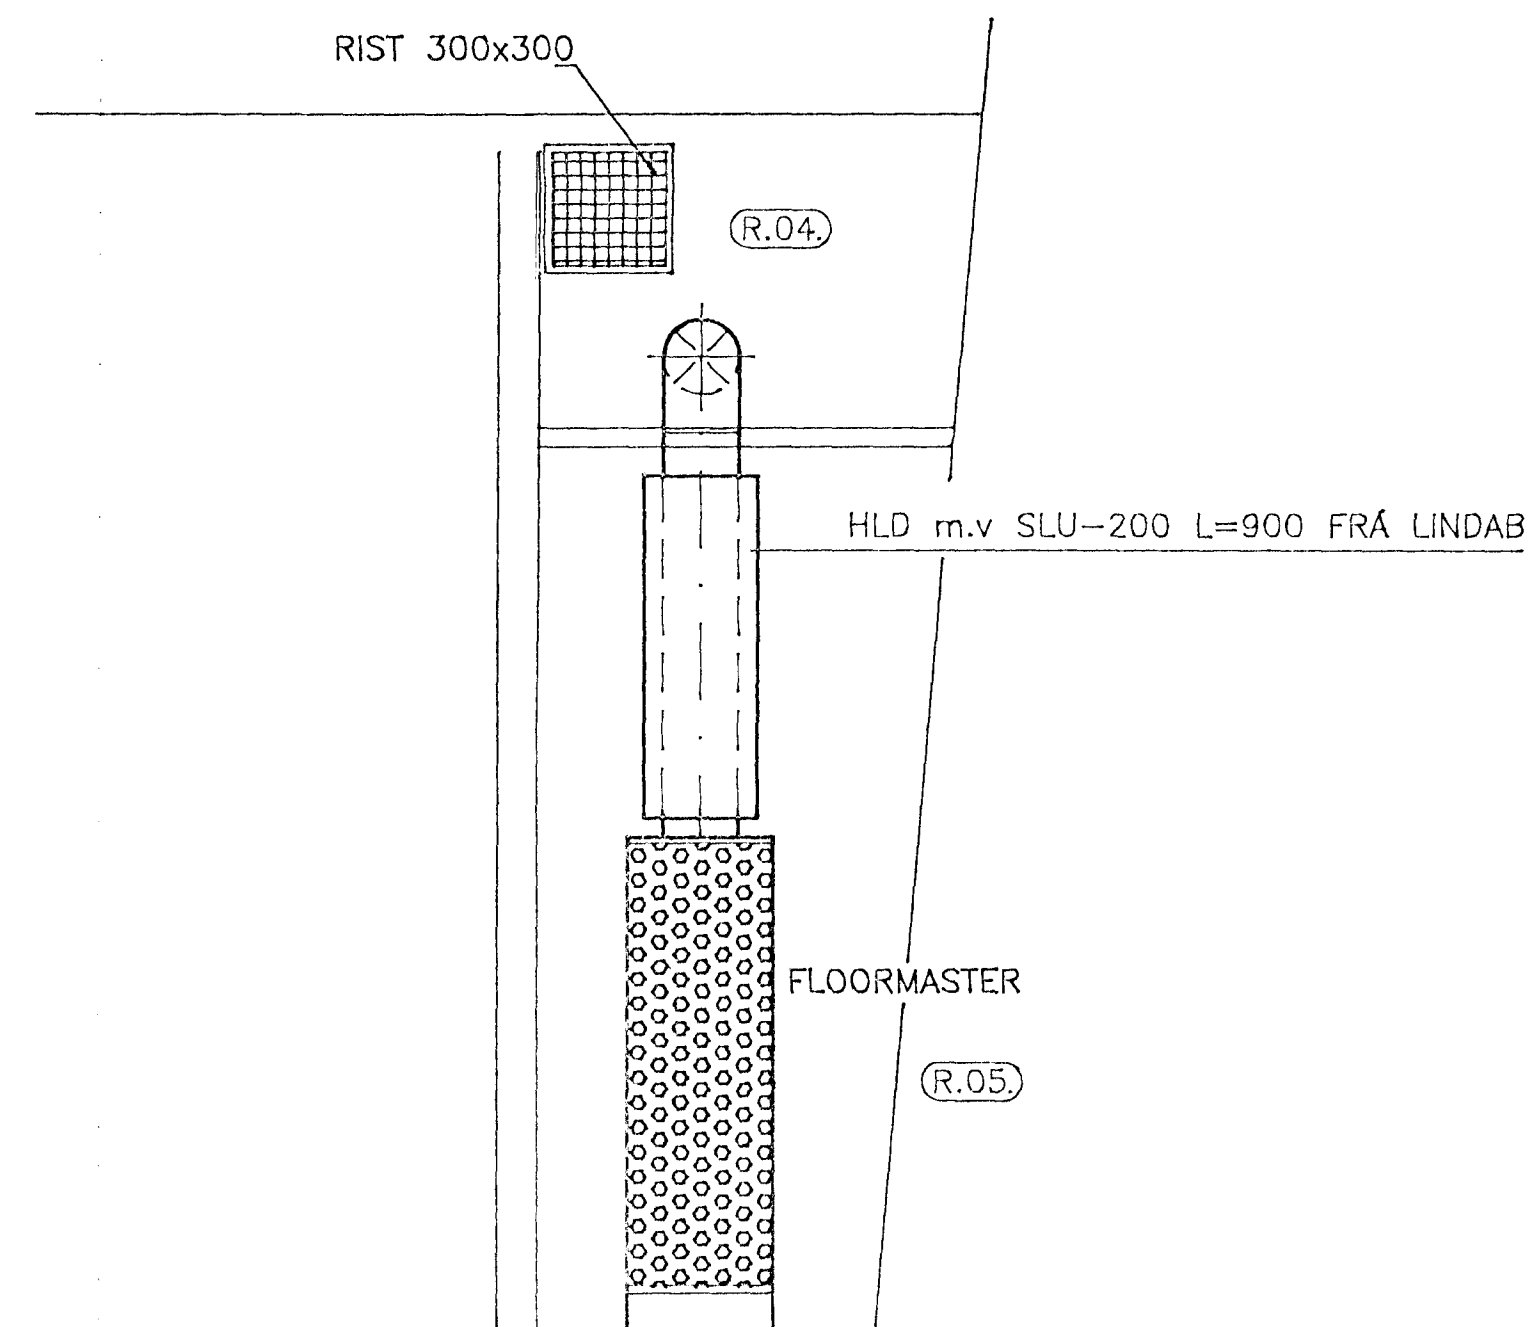


2 Snið
09/20 M. 1:20

MÆLIKVARDI

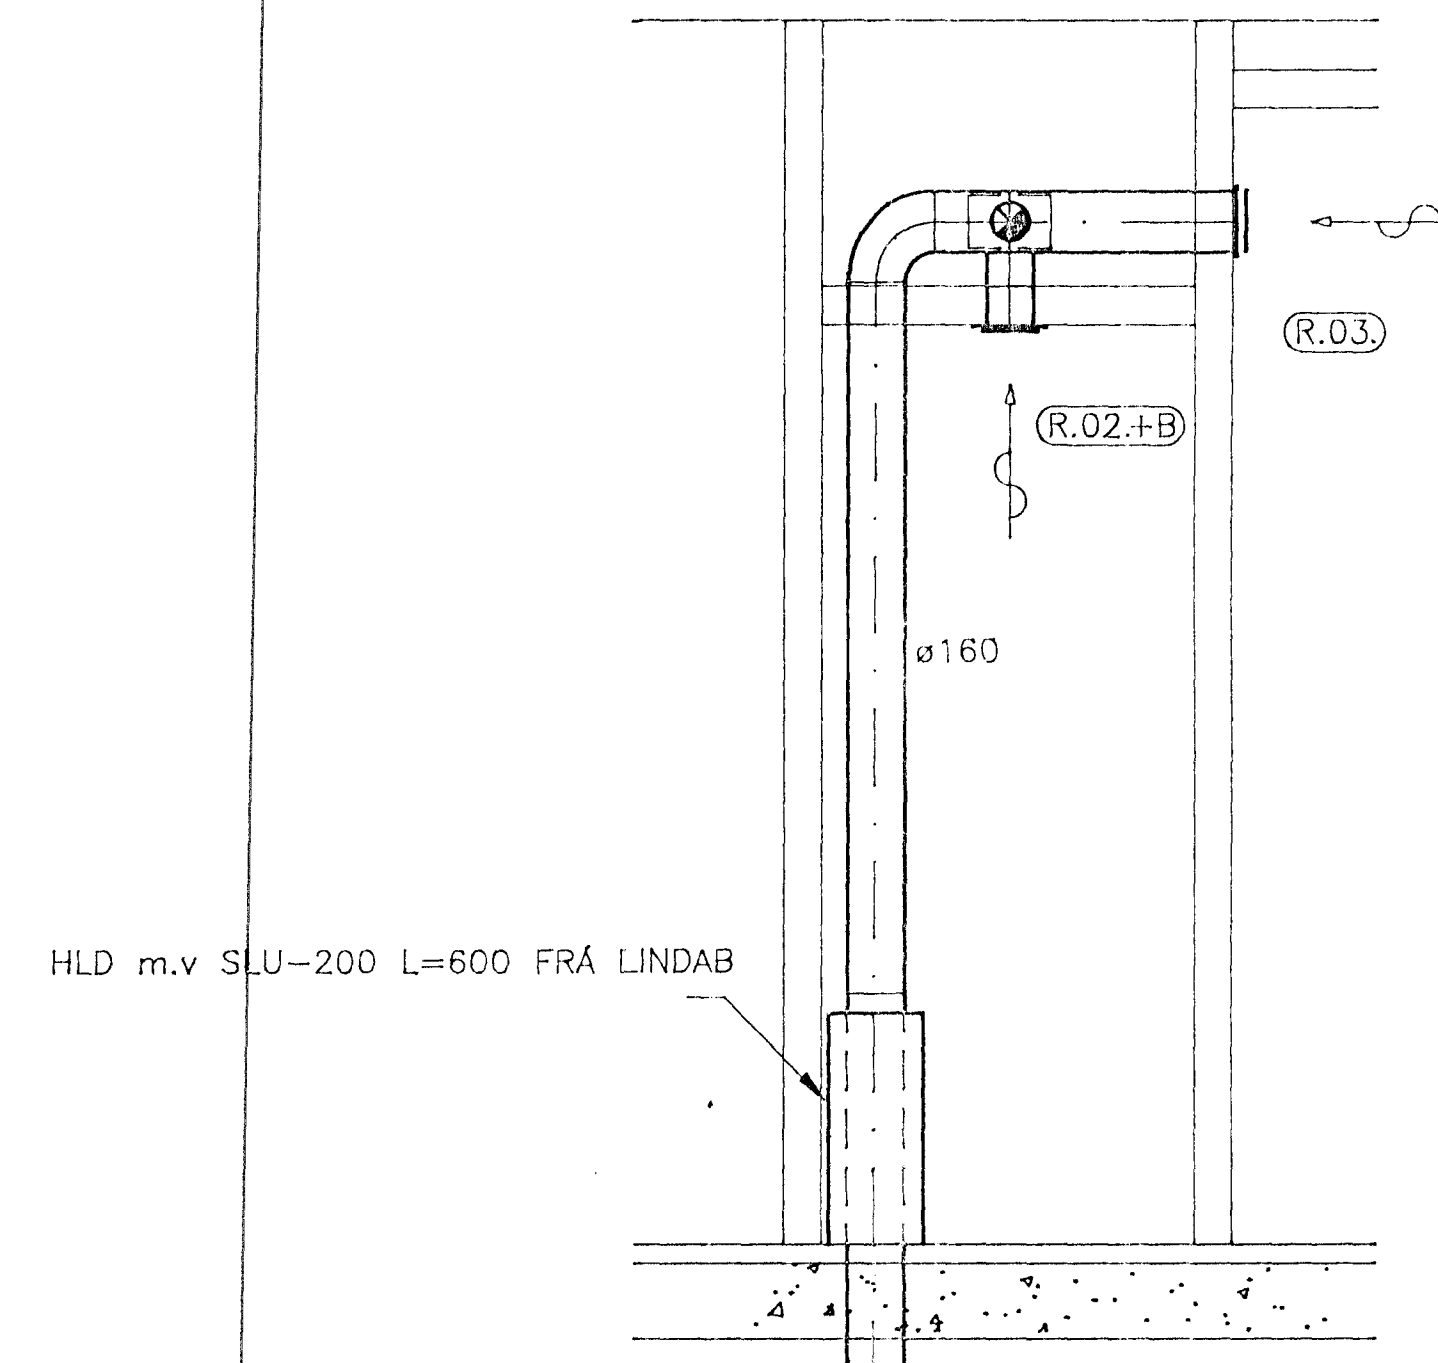

4 Snið
09/20 M. 1:20

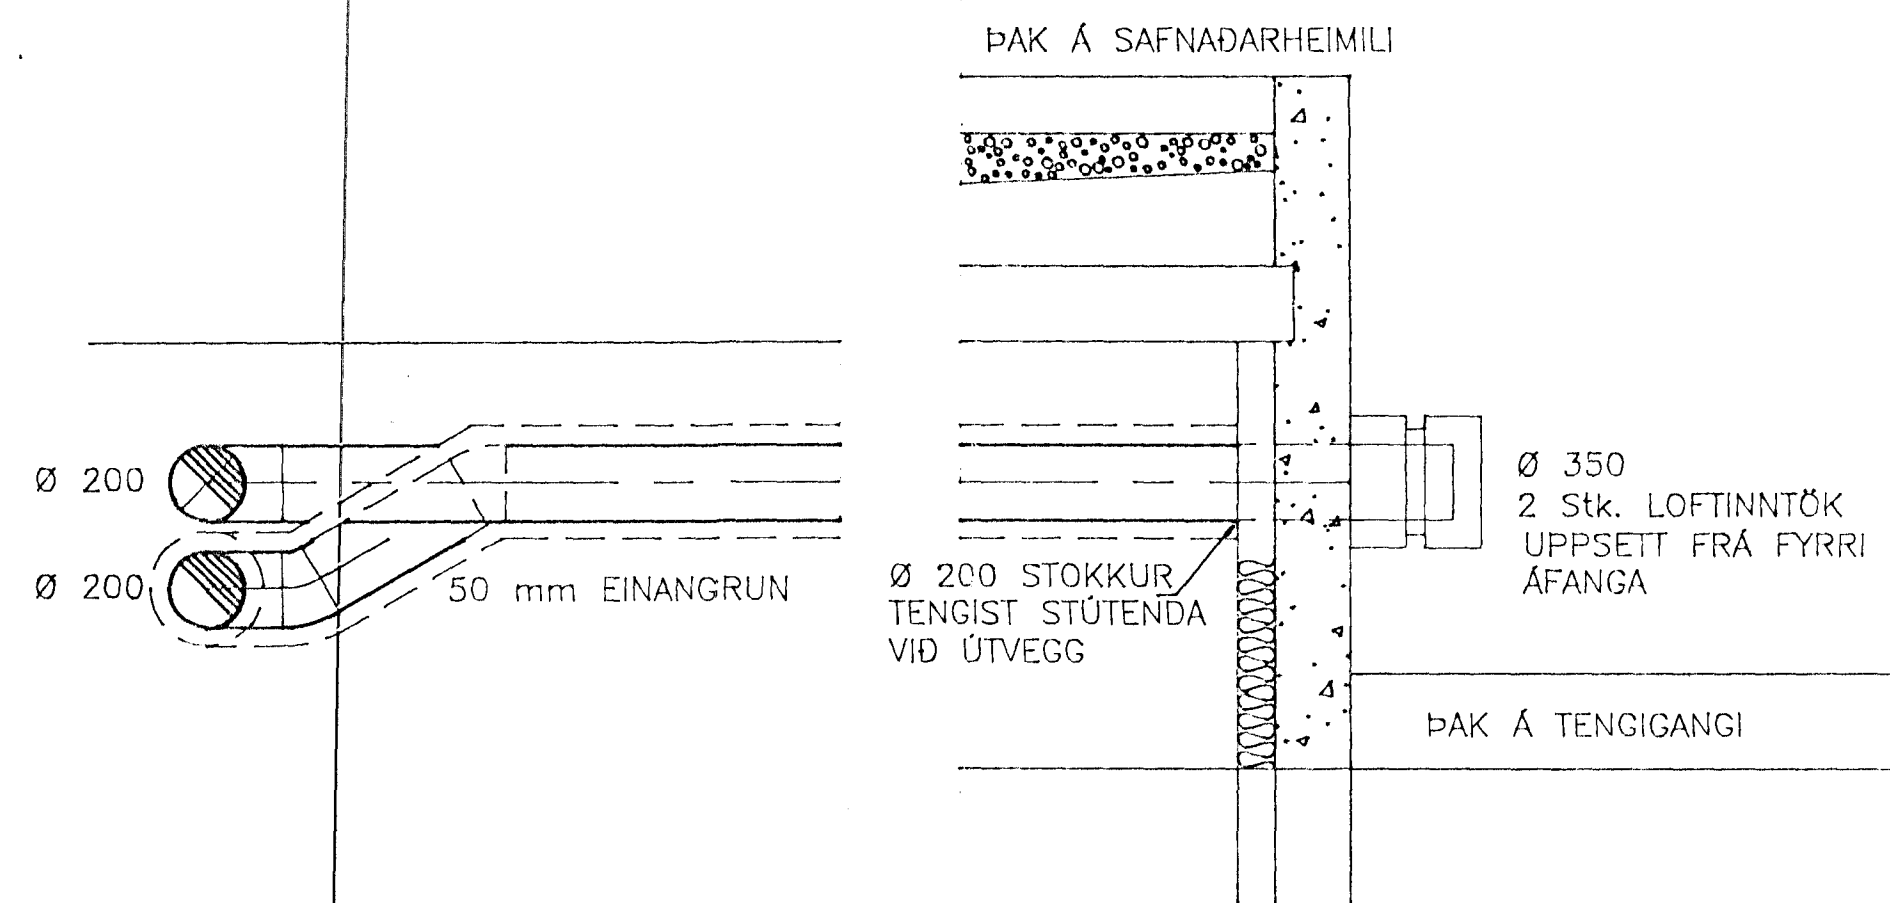

3 Snið
09/20 M. 1:20

VINDLÖSUN

SAFNADARHEIMILI OG TÖNLISTARSKÓLI VÍÐ HAFNARFJARDARKIRKJU		VERK NR: 099LS020
LOFTRÆSTIKERFI SNIÐ		KVARDI 1:20
LAGNATÆKNI HF. LAUGAVEGI 16B 105 REYKJAVÍK Sími: 91-621750		TEIKN: HBG
NR: DAGS: BREYTING: AF		DAGS: FEB. '94
SAMP.: <i>Alf Salm</i> Kt: 300rs-2689		BLAD NR: L.20