



1
11/24 Snið
M. 1:20

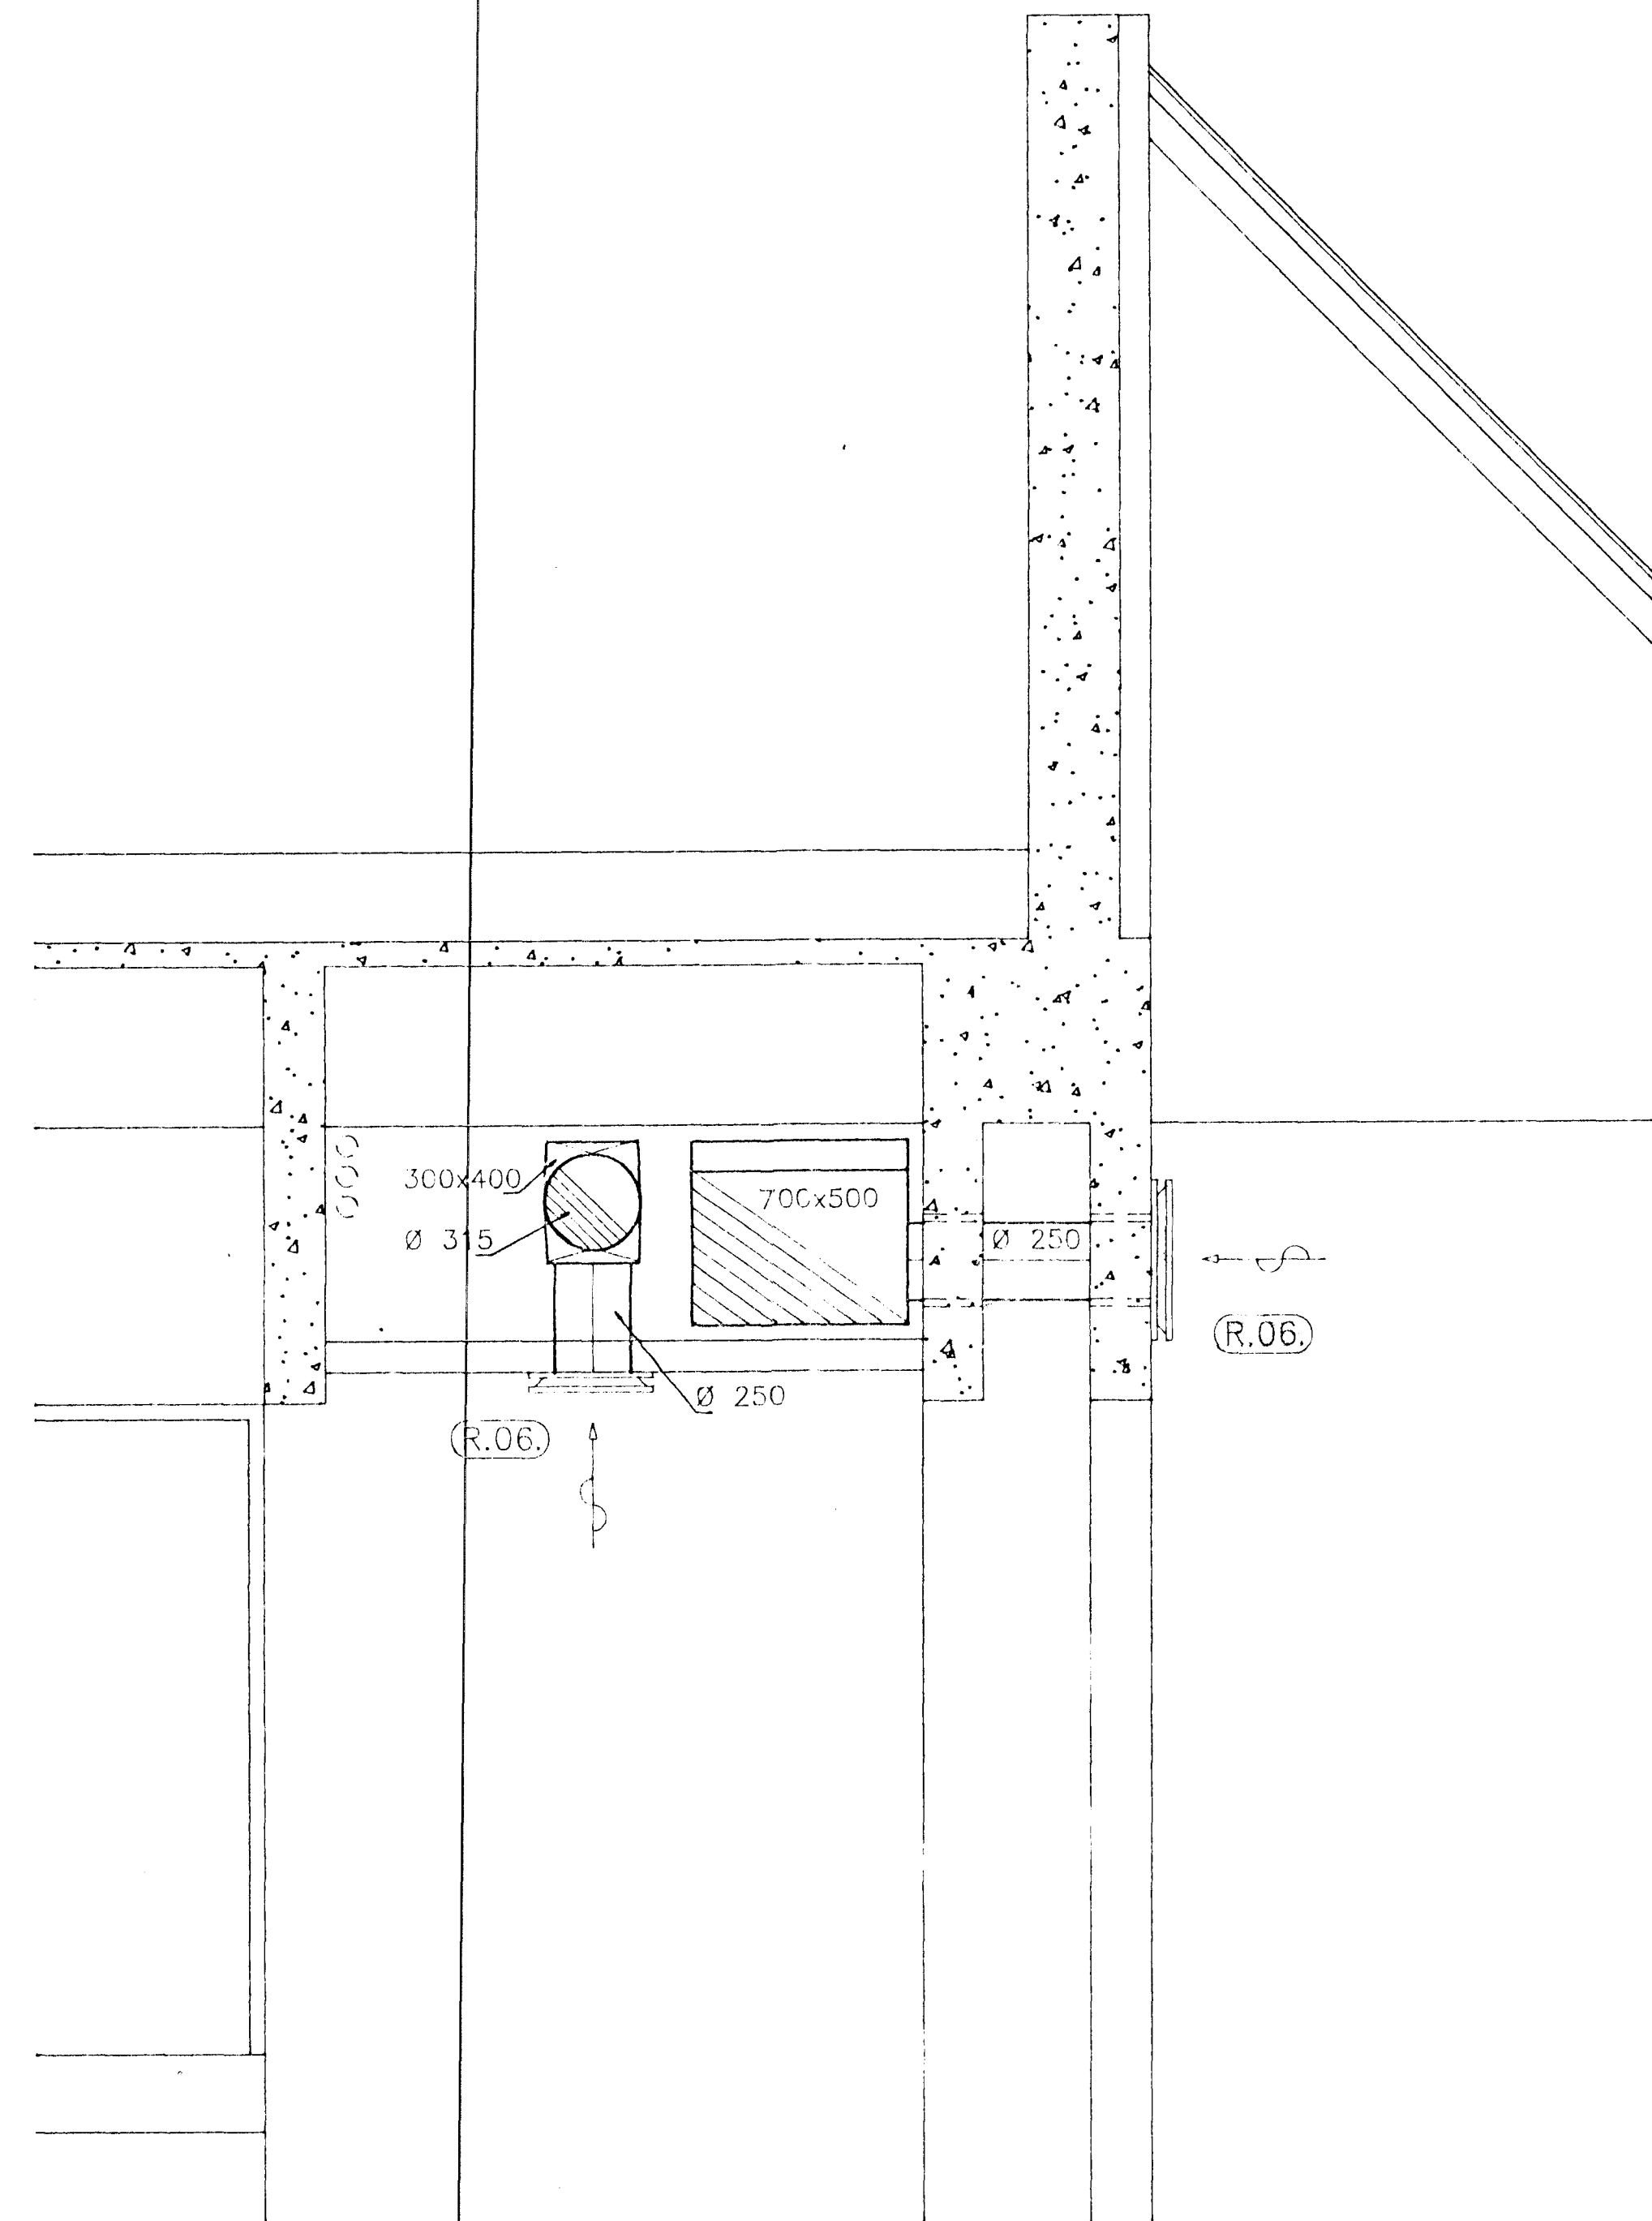

2
11/24 Snið
M. 1:20

MÆLIKVARDI:

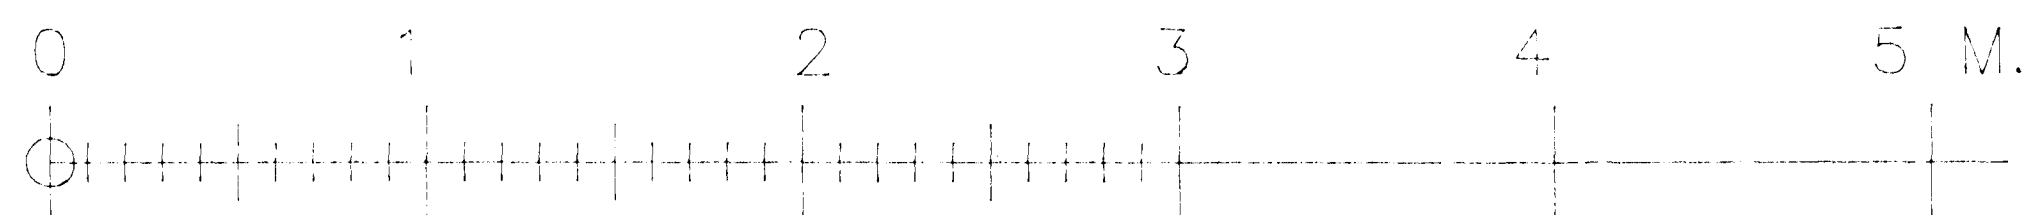

VINNUTEIKNING

SAFNADARHEIMILI OG TÓNLISTARSKÓLI VÍÐ HAFNARFJARDARKIRKJU		VERK NR. 099LS024
LOFTRÆSTIKERFI SNID		KVARDI 1:20
LAGNATEKNI HF. LAUGAVEGI 16B 105 REYKJAVÍK Sími: 91-621750		REIKN: FSK/HBG
NR: DAGS BRÝTING AF SAMP: <i>[Signature]</i>		TEIKN: HBG
Kl: 302451-2689		DAGS: 11-1992
		BLAD NR: L.24