



GRUNNMYND JARÐHÆÐAR 1:50

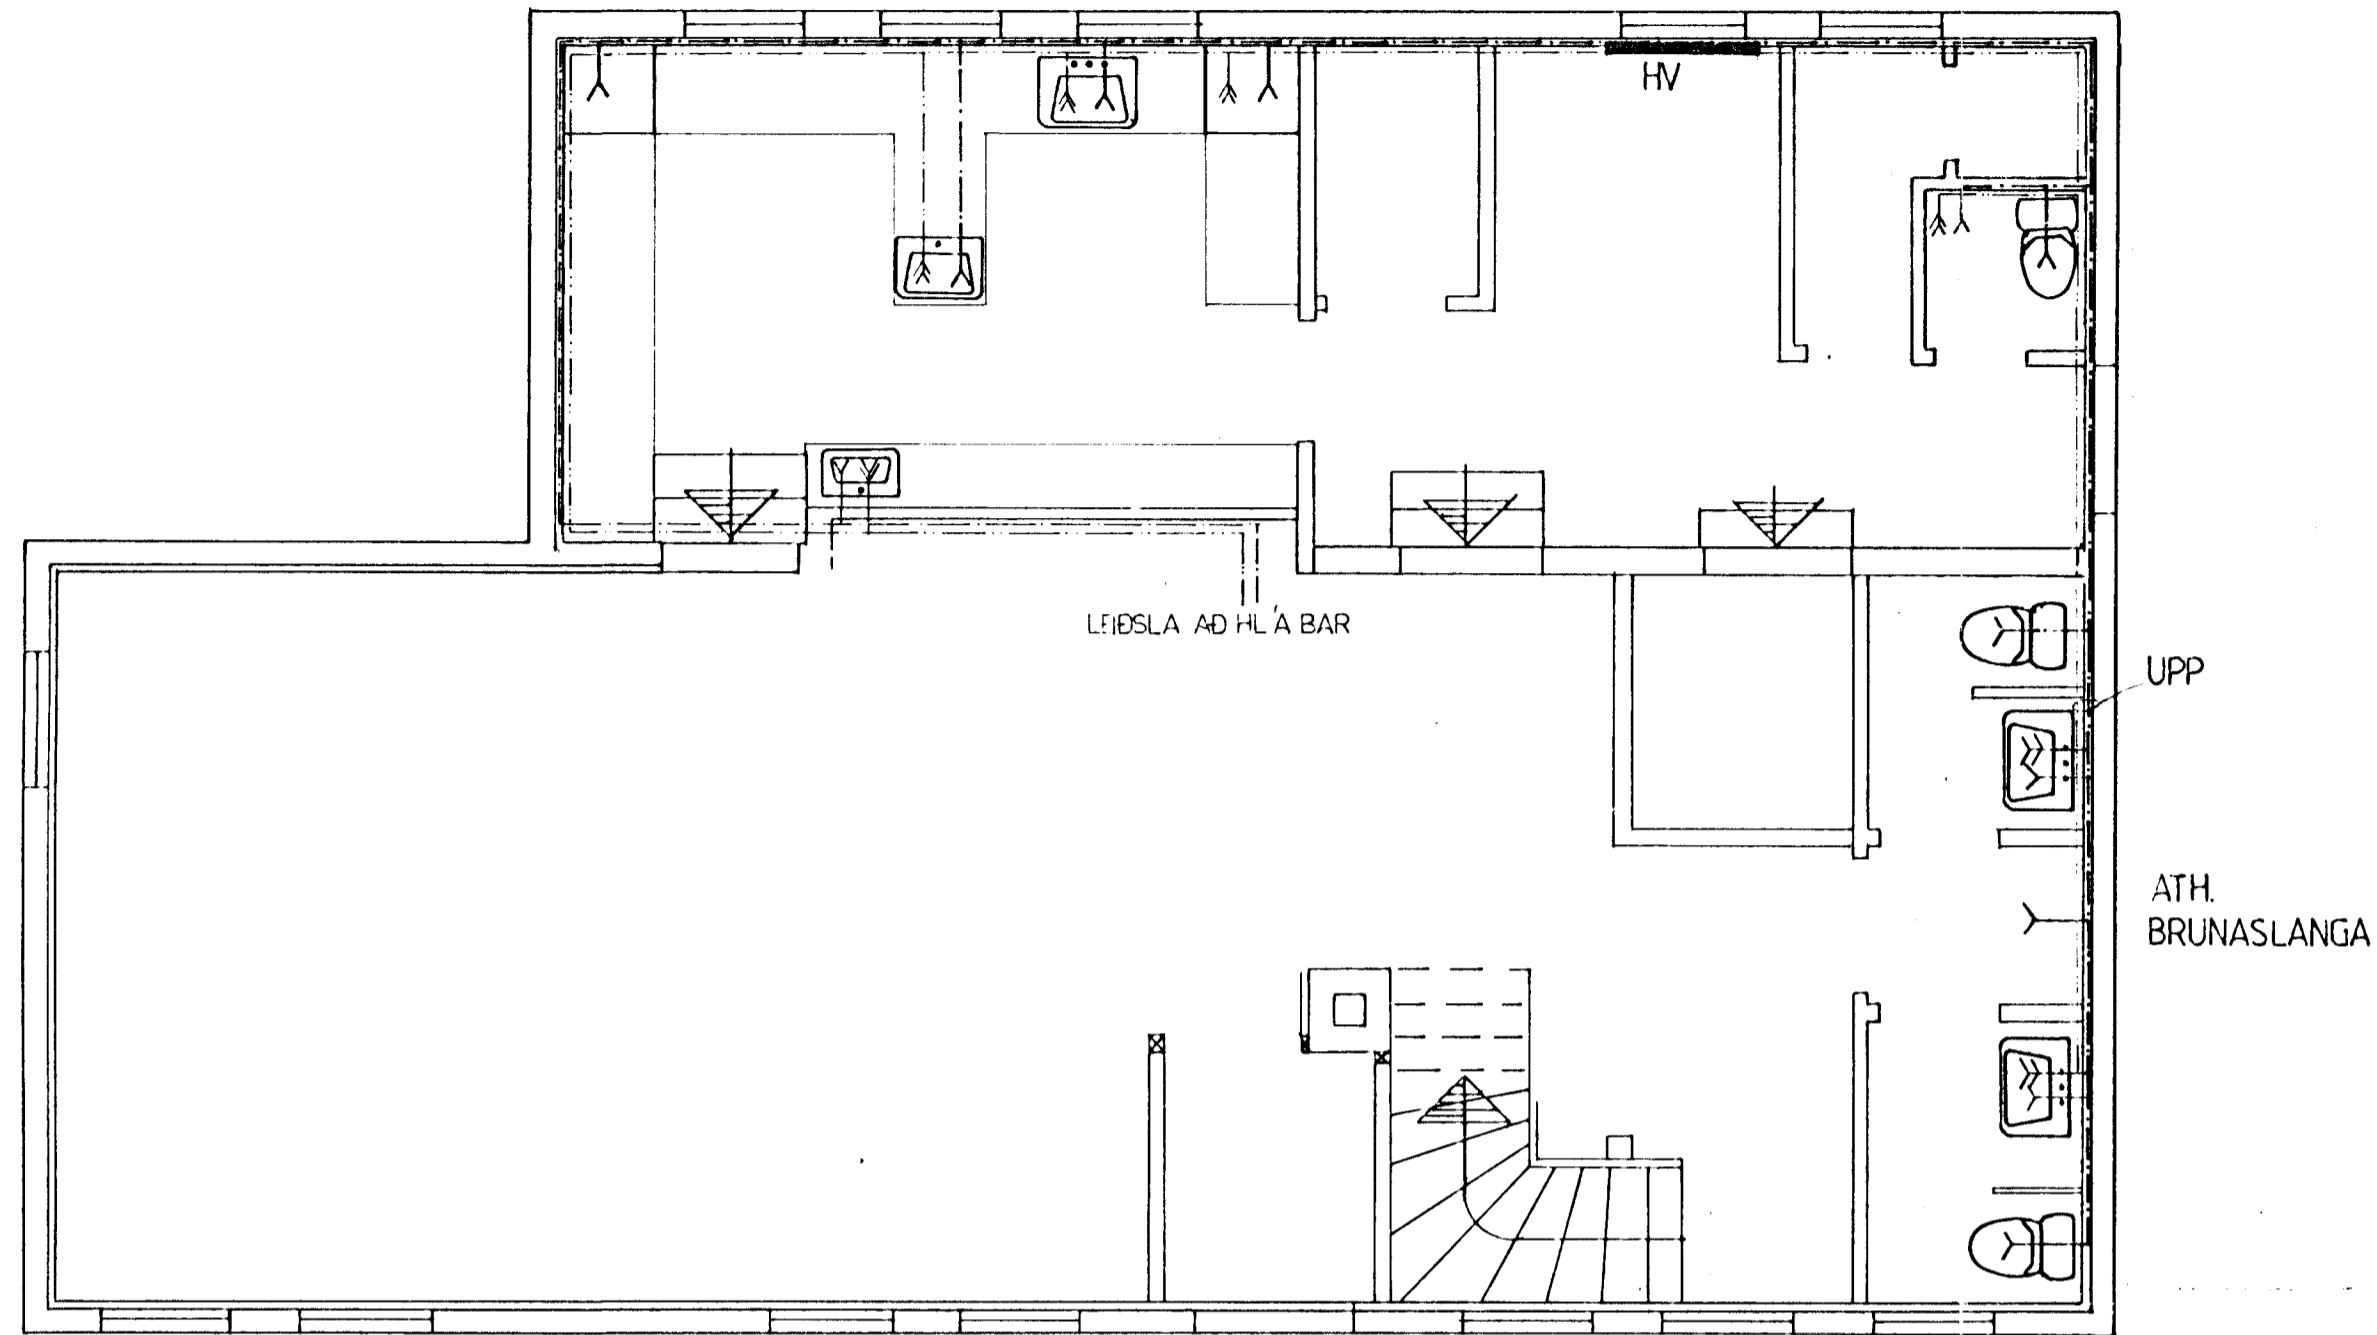

GRUNNMYND RISHÆÐAR 1:50

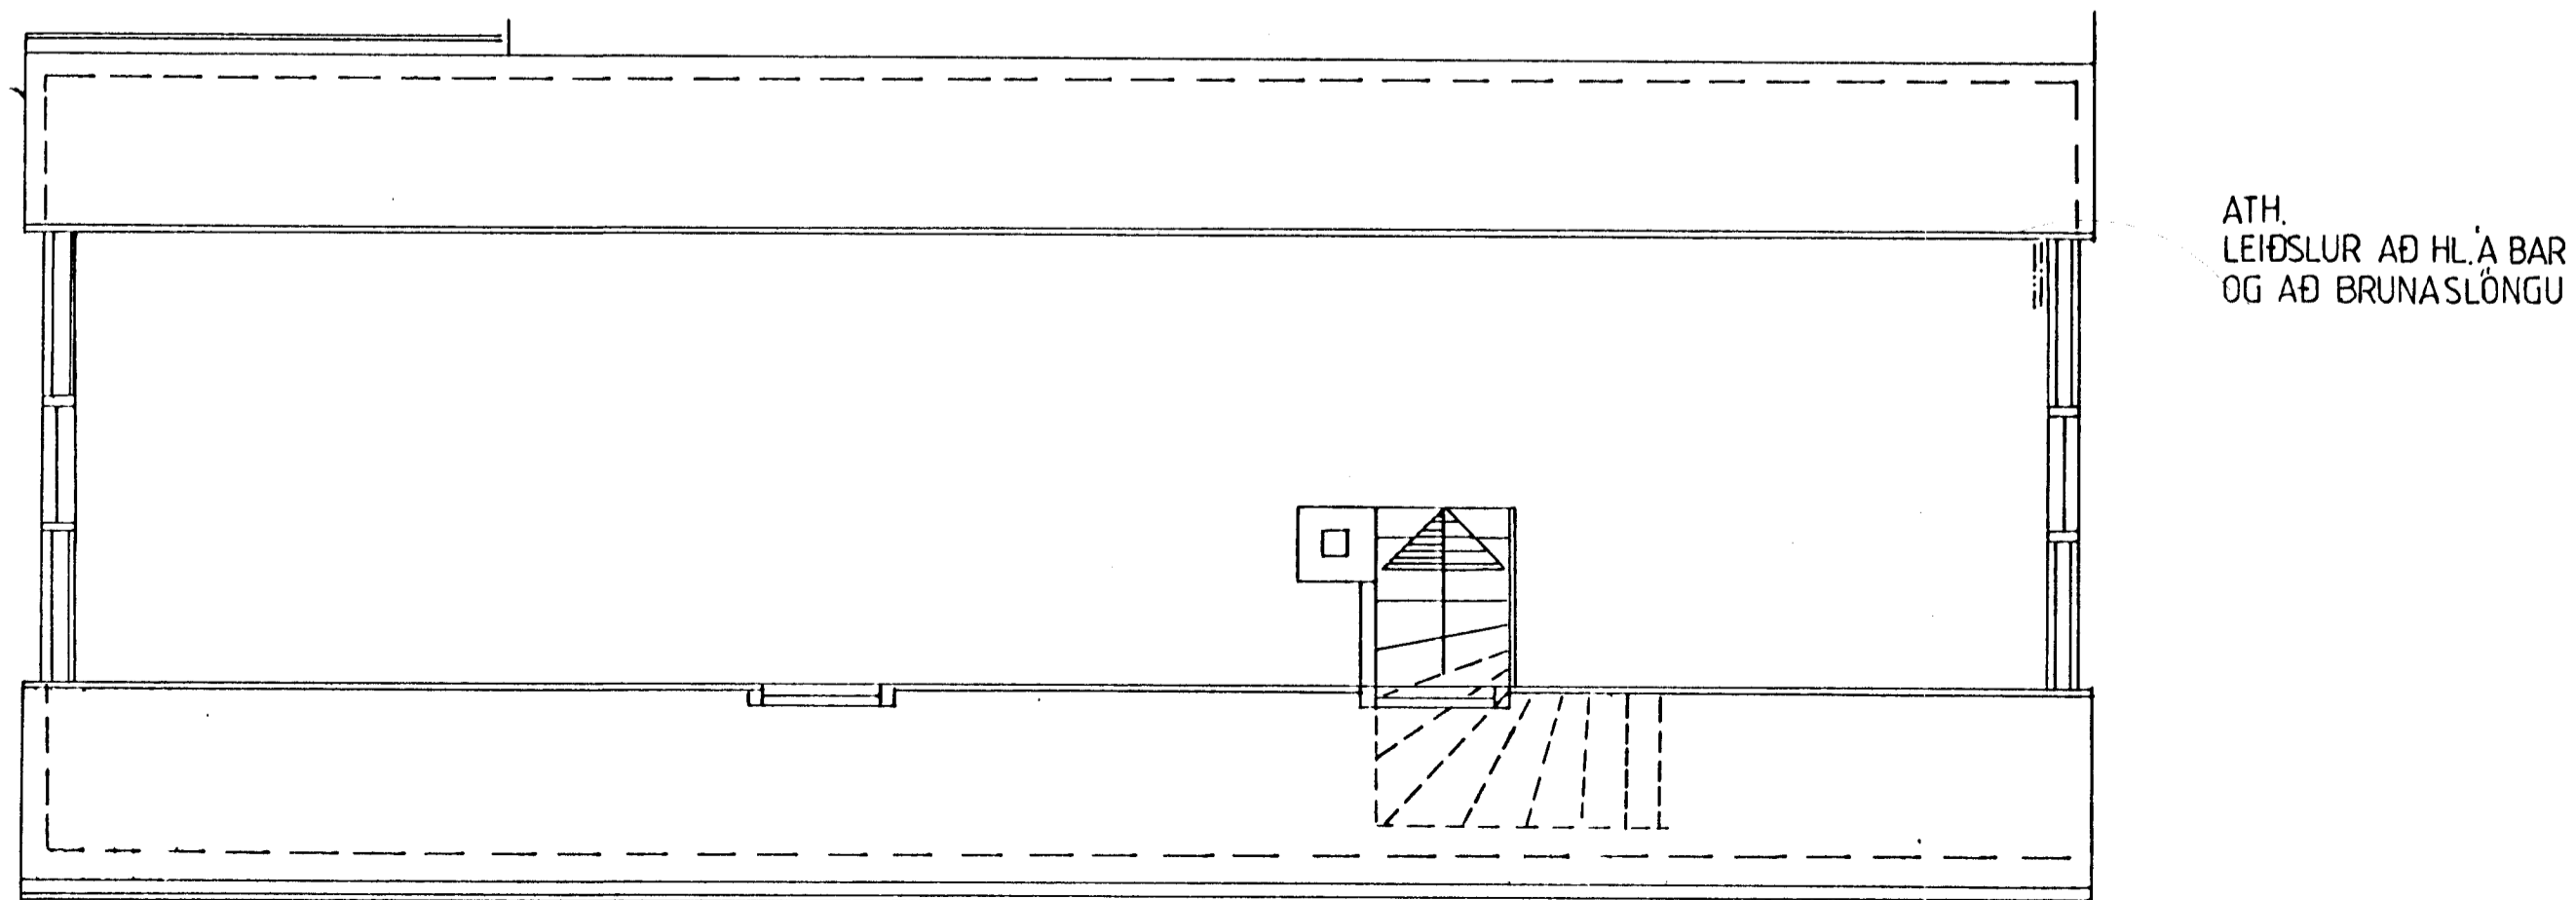

STRANDGATA 55 HAFNARFIRÐI	VERK	BL.NR. 3.1.
VATNSLAGNIR GRUNNMYNDR	MKV. 1:50	HAFNARF. OKT. '85 REIKN <i>St.</i> TEIKN <i>St.</i> <i>Stamp. St.</i>
VERKFRÆDISTOFA HALLDÖRS HANNESSONAR SUÐURGÖTU 14 HAFNARFIRÐI SÍMI: 54355		