



GRUNNMUND MILLIGÖLF. 1:50

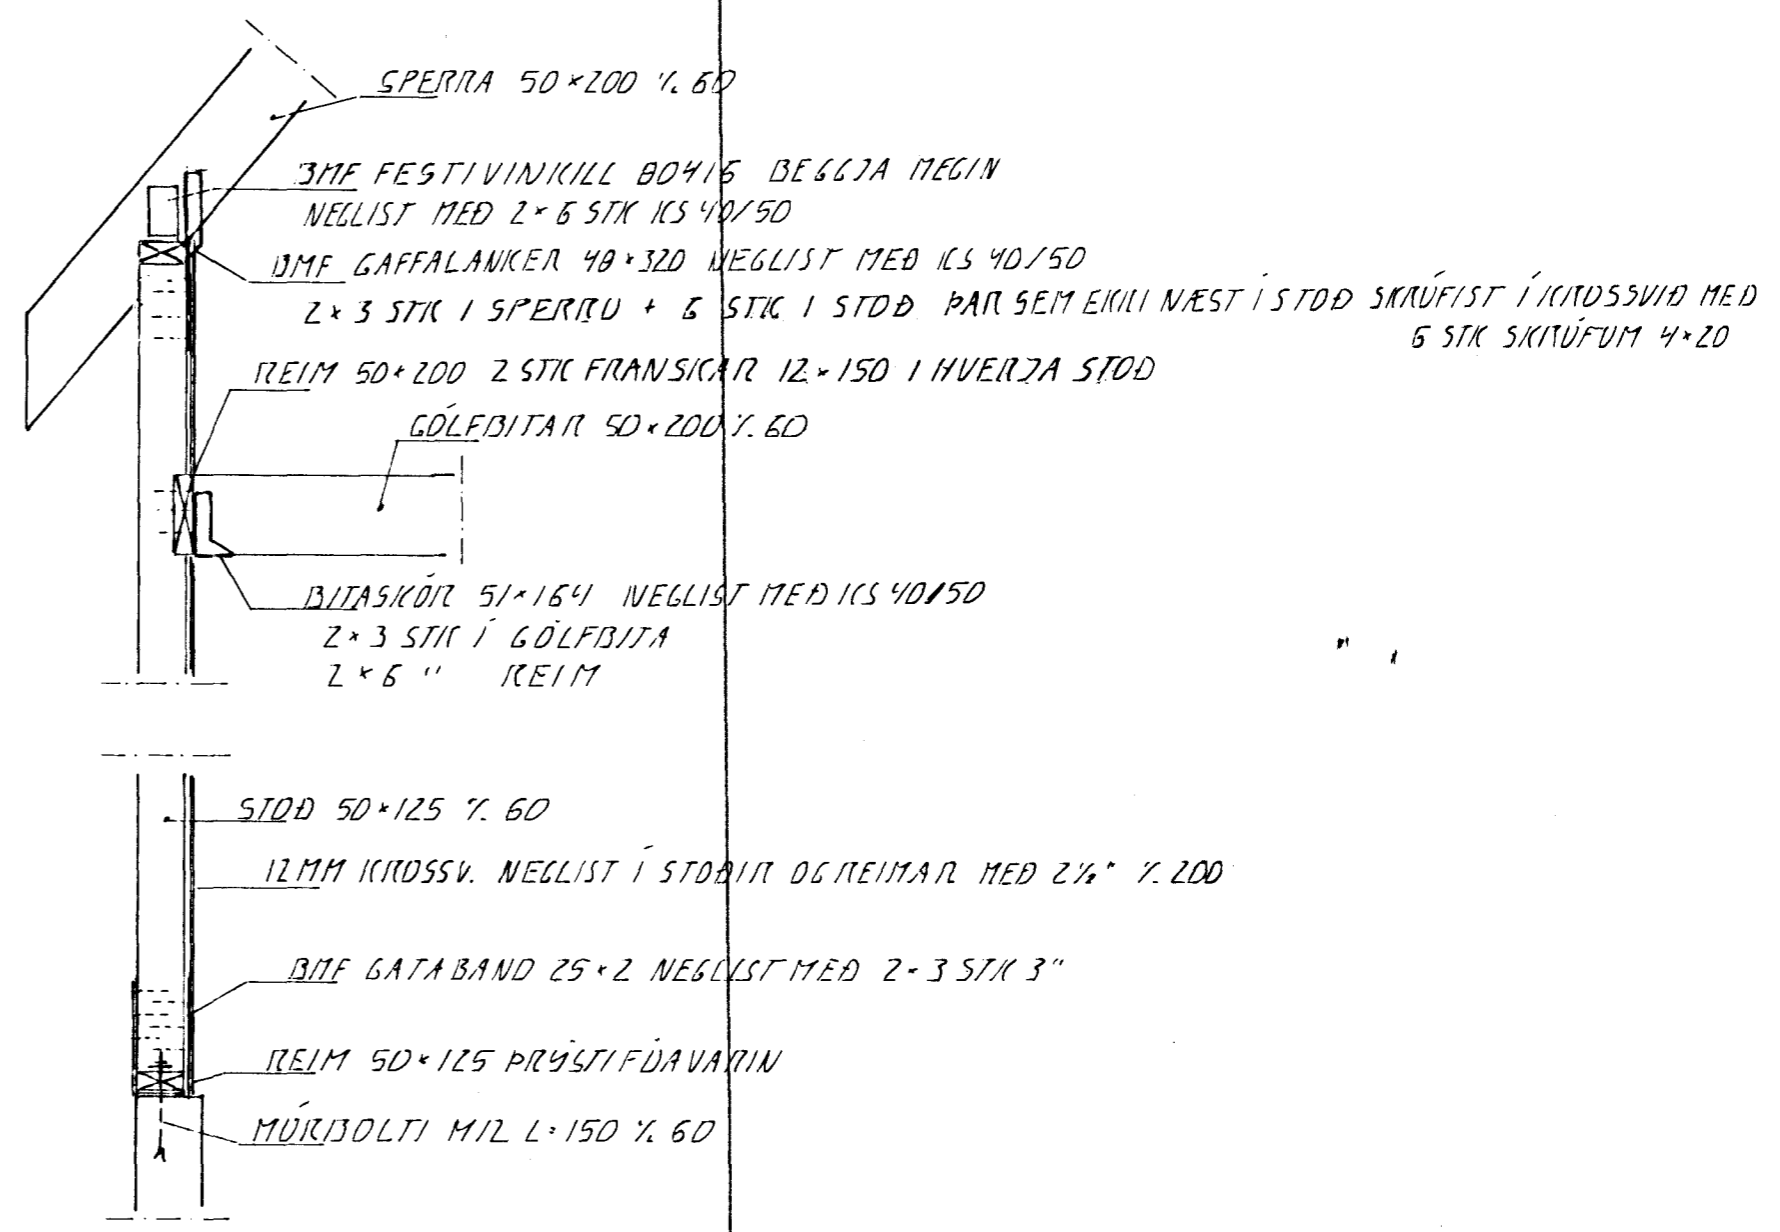

SNID 1. 1:20

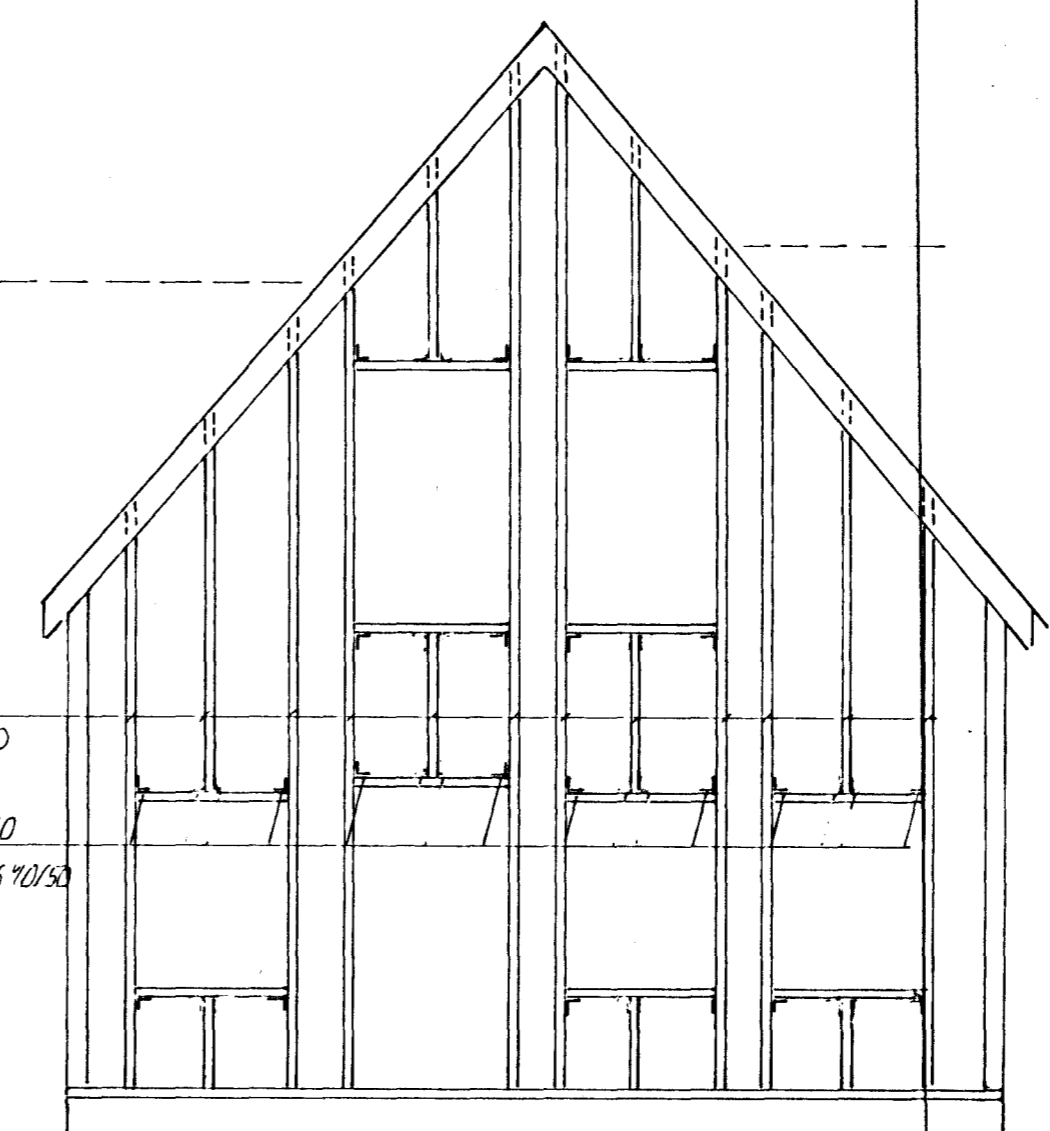

ÁSYND A-A GAFL. 1:50

BR: DAGS. EDLI BR. SIGN.

STRANDGATA 55
HAFNARFIRÐI

FJÖRUGARÐURINN. BURÐARVIRKI

DAGS. JAN. 97
VERK NR. 9702
TEIKN NR. 1-02
HANNAD *cl. H. cl. H.*
TEIKNAD *cl. H.*
YFIRFARIÐ

Byggingafulltrúi Hafnarfjarðar
Afgreitt þann
18 MARS 1997
[Signature]
Sigurbjartur Halldórsson

TÆKNIÞJÓNUSTA
SIGURDAR ÞORLEIFSSONAR ehf
STRANDGÖTU 11 · 220 HAFNARFJÖRÐUR · Sími 555 4255 · FAX 555 4255