


AUSTUR 1:50

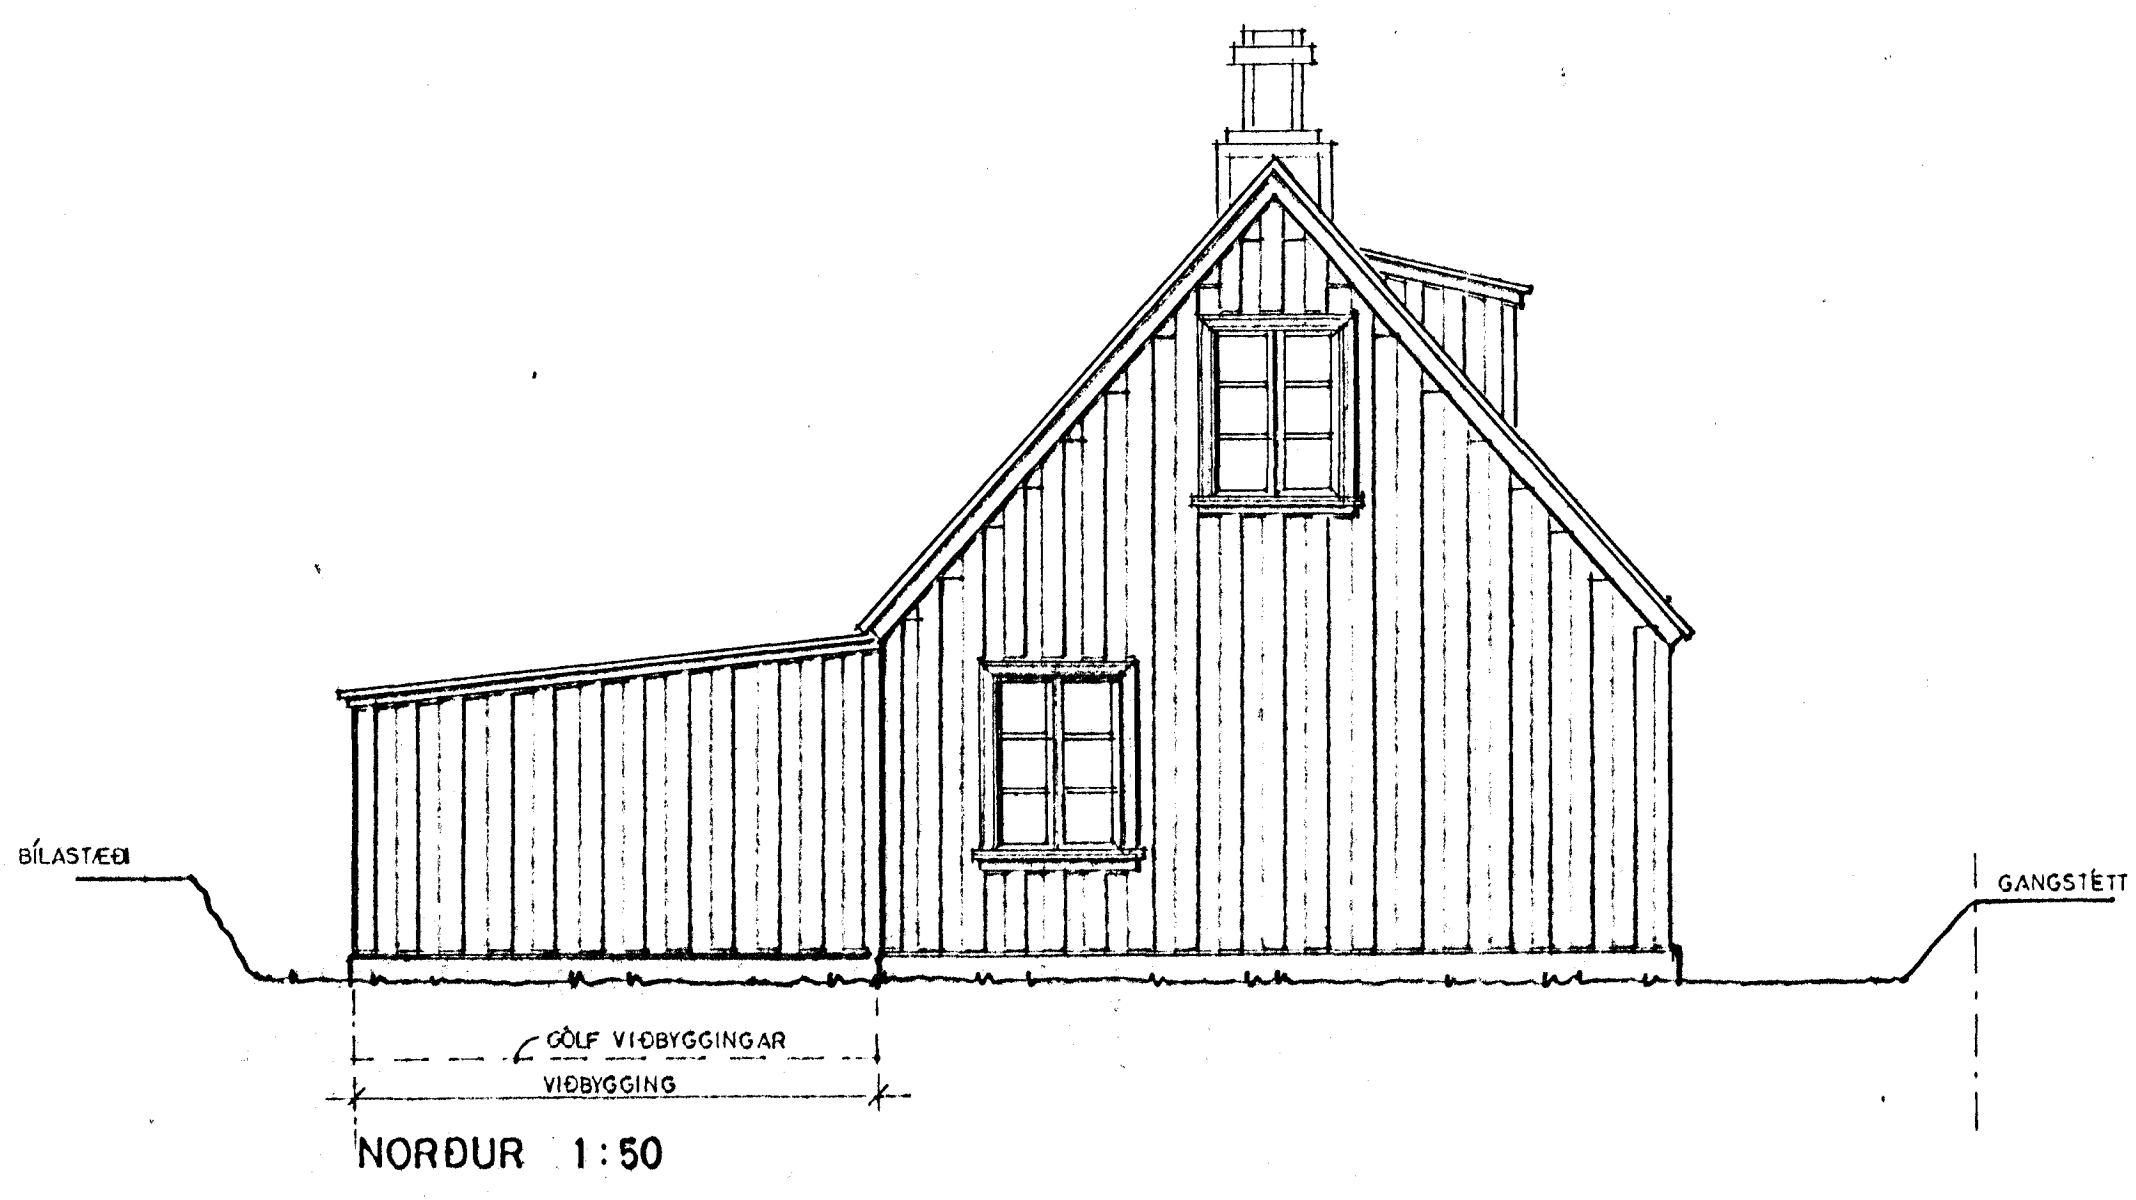

NORÐUR 1:50

SAMPYKKT 12/6 1985  
 SBR. BRÉF DAGS. 19

BRUNAMÁLASTOFNUN RÍKISINS  
*Heindís Bránn*

TEIKNISTOFAN REYKJAVÍKURVEGI 60, 220 HAFNARFIRÐI  
 PÁLL V. BJARNASON ARKITEKT, FAI s. 54355

STRANDGATA 55, HAFNARFIRÐI - ENDURBYGGING

ÚTLITSMYNDIR  
*Páll V. Bjarnason*

39.02

DAGS.	MÁI 1985
KVARDI	1:50
HANNAÐ	P.V.B.
TEIKNAD	A.E.
YFIRF.	P.V.B.