


SNID 2-2 . 1:20

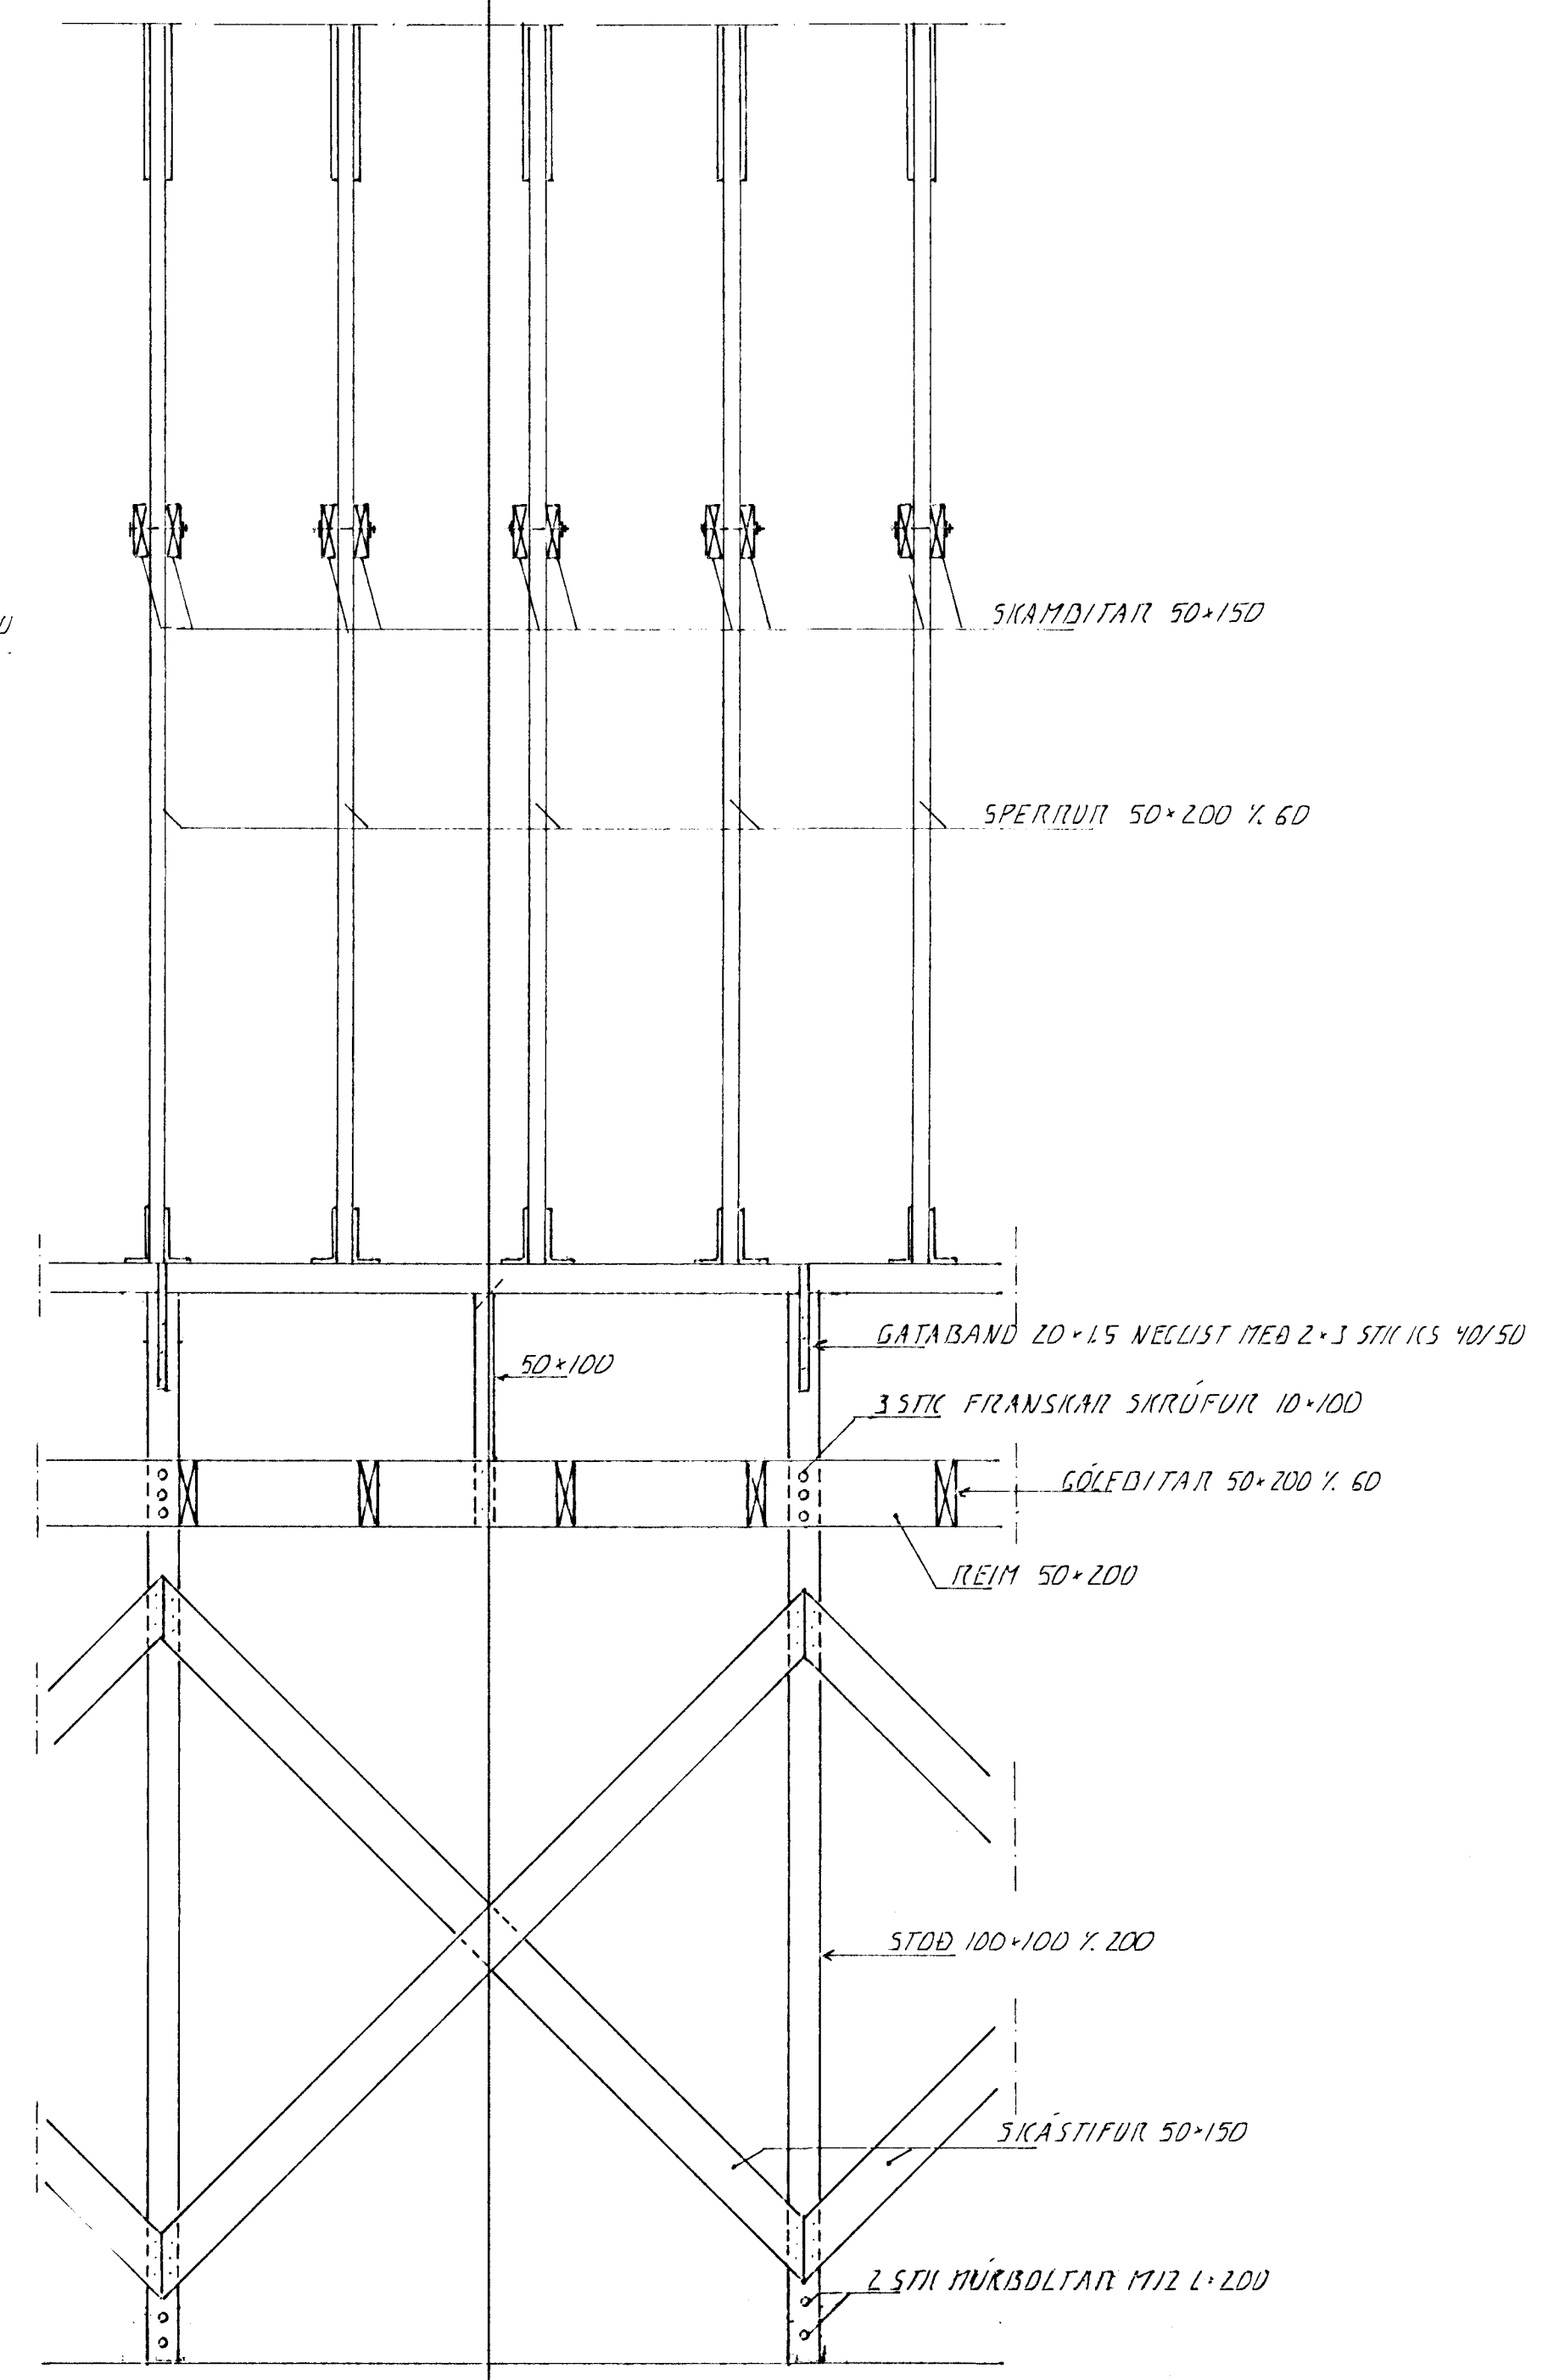

SNID A-A . 1:20

BR: DAGS EDLI BR SIGN

STRANDGATA 55
 HAFNARFIRÐI
 FJÜRUGARÐURINN, BURBARVÍKI

DAGS JAN 97
 VERK NR 9702
 TEIKN NR 1-04
 HANNAÐ 4.H
 TEIKNAD 4.H
 YFIRFARIÐ

Byggingatillit
 Alþinginn
 18 MARS 1997
 Sigurbjartur Halldórsson

TEKNIÞJÓUSTA
 SIGURDAR ÞORLEIFSSON
 STRANDGÖTU 11 - 220 HAFNARFJÖRDUR - SMÍ 555 4254