



GRUNNMYND JARÐHÆÐ 1:50

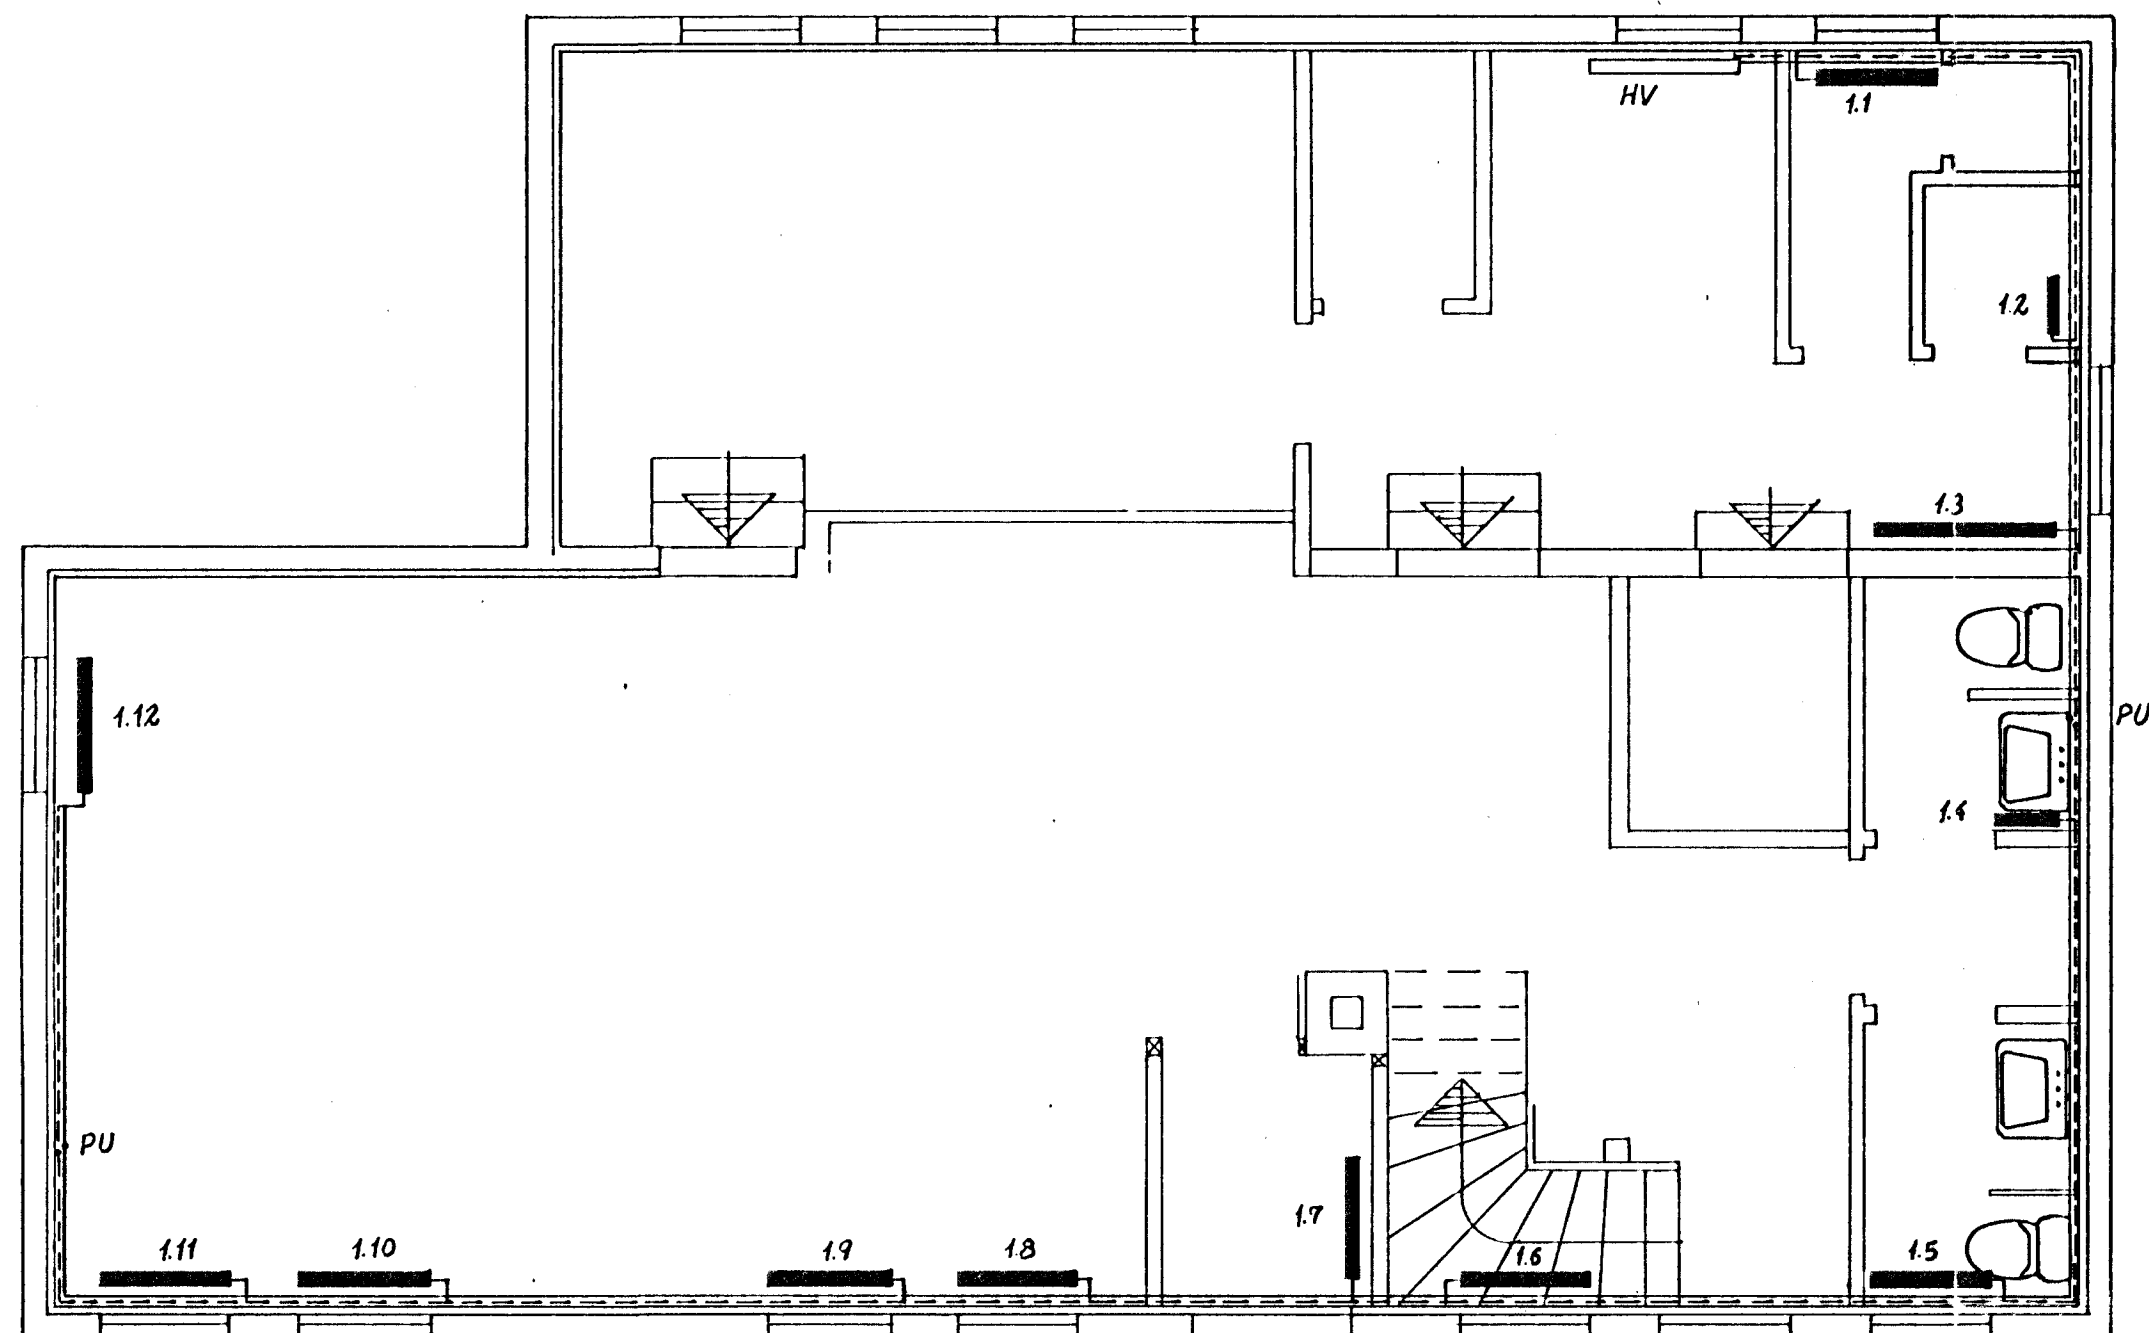

GRUNNMYND RISHÆÐ 1:50

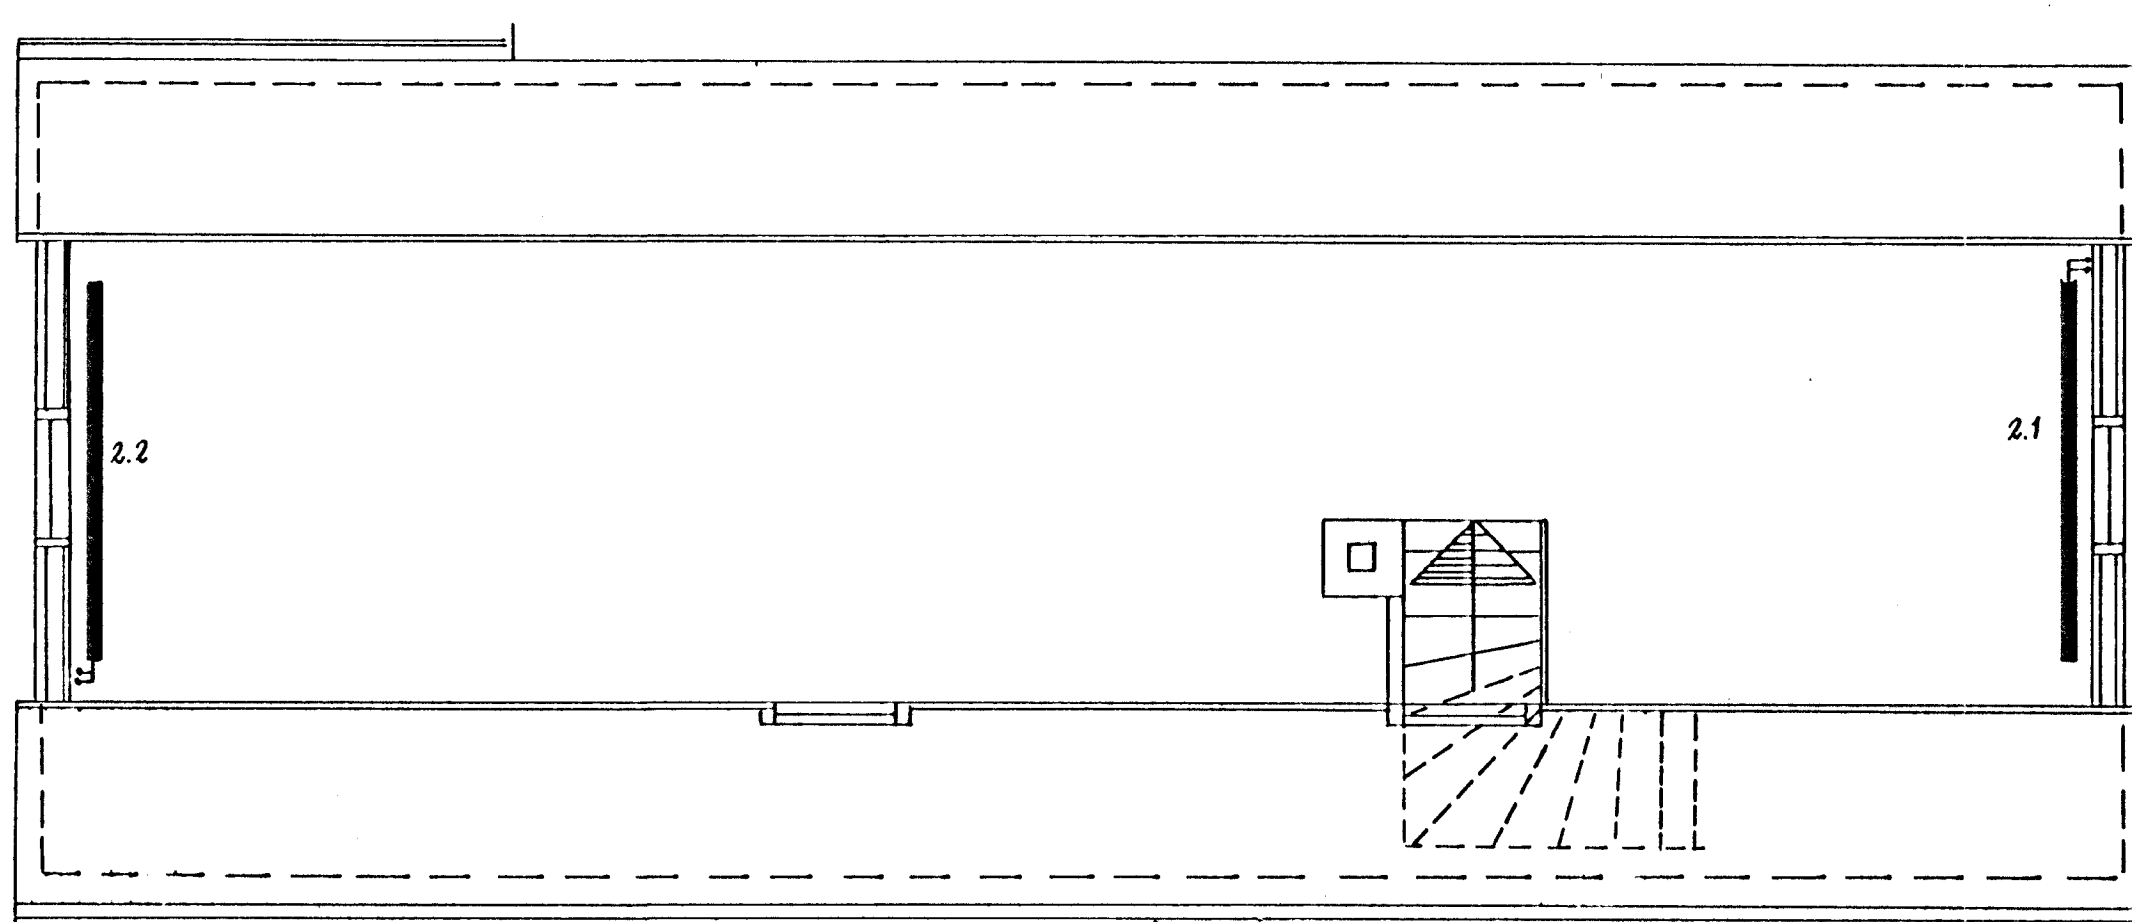

OFNASKRÁ $\Delta T=40^{\circ}\text{C}$

NR.	Kcal/h	MESTA LENGD	MESTA HÆÐ	STÚTAR
1.1	410	800	900	AB
1.2	110	400	500	CD
1.3	860	1200	900	AB
1.4	115	400	500	AB
1.5	345	800	600	AB
1.6	555	800	600	CD
1.7	555	800	600	CD
1.8	555	800	600	AB
1.9	555	800	600	AB
1.10	555	800	600	AB
1.11	555	800	600	AB
1.12	555	800	600	AB
2.1	1510	2500	600	AB
2.2	1510	2500	600	AB

LENGDIR OG HÆDIR ERU Í mm



STRANDGATA 55 HAFNARFIRÐI	VERK	BL.NR.
		4.1
HITALAGNIR GRUNNMYND OFNASKRÁ	MKV. 1:50	REIKN <i>Sigríður B.</i> TEIKN <i>Sigríður B.</i> <i>Samp. v. H.</i>
VERKFRÆÐISTOFA HALLDÓRS HANNESSONAR SUÐURGÖTU 14 HAFNARFIRÐI SÍMI: 54355		