


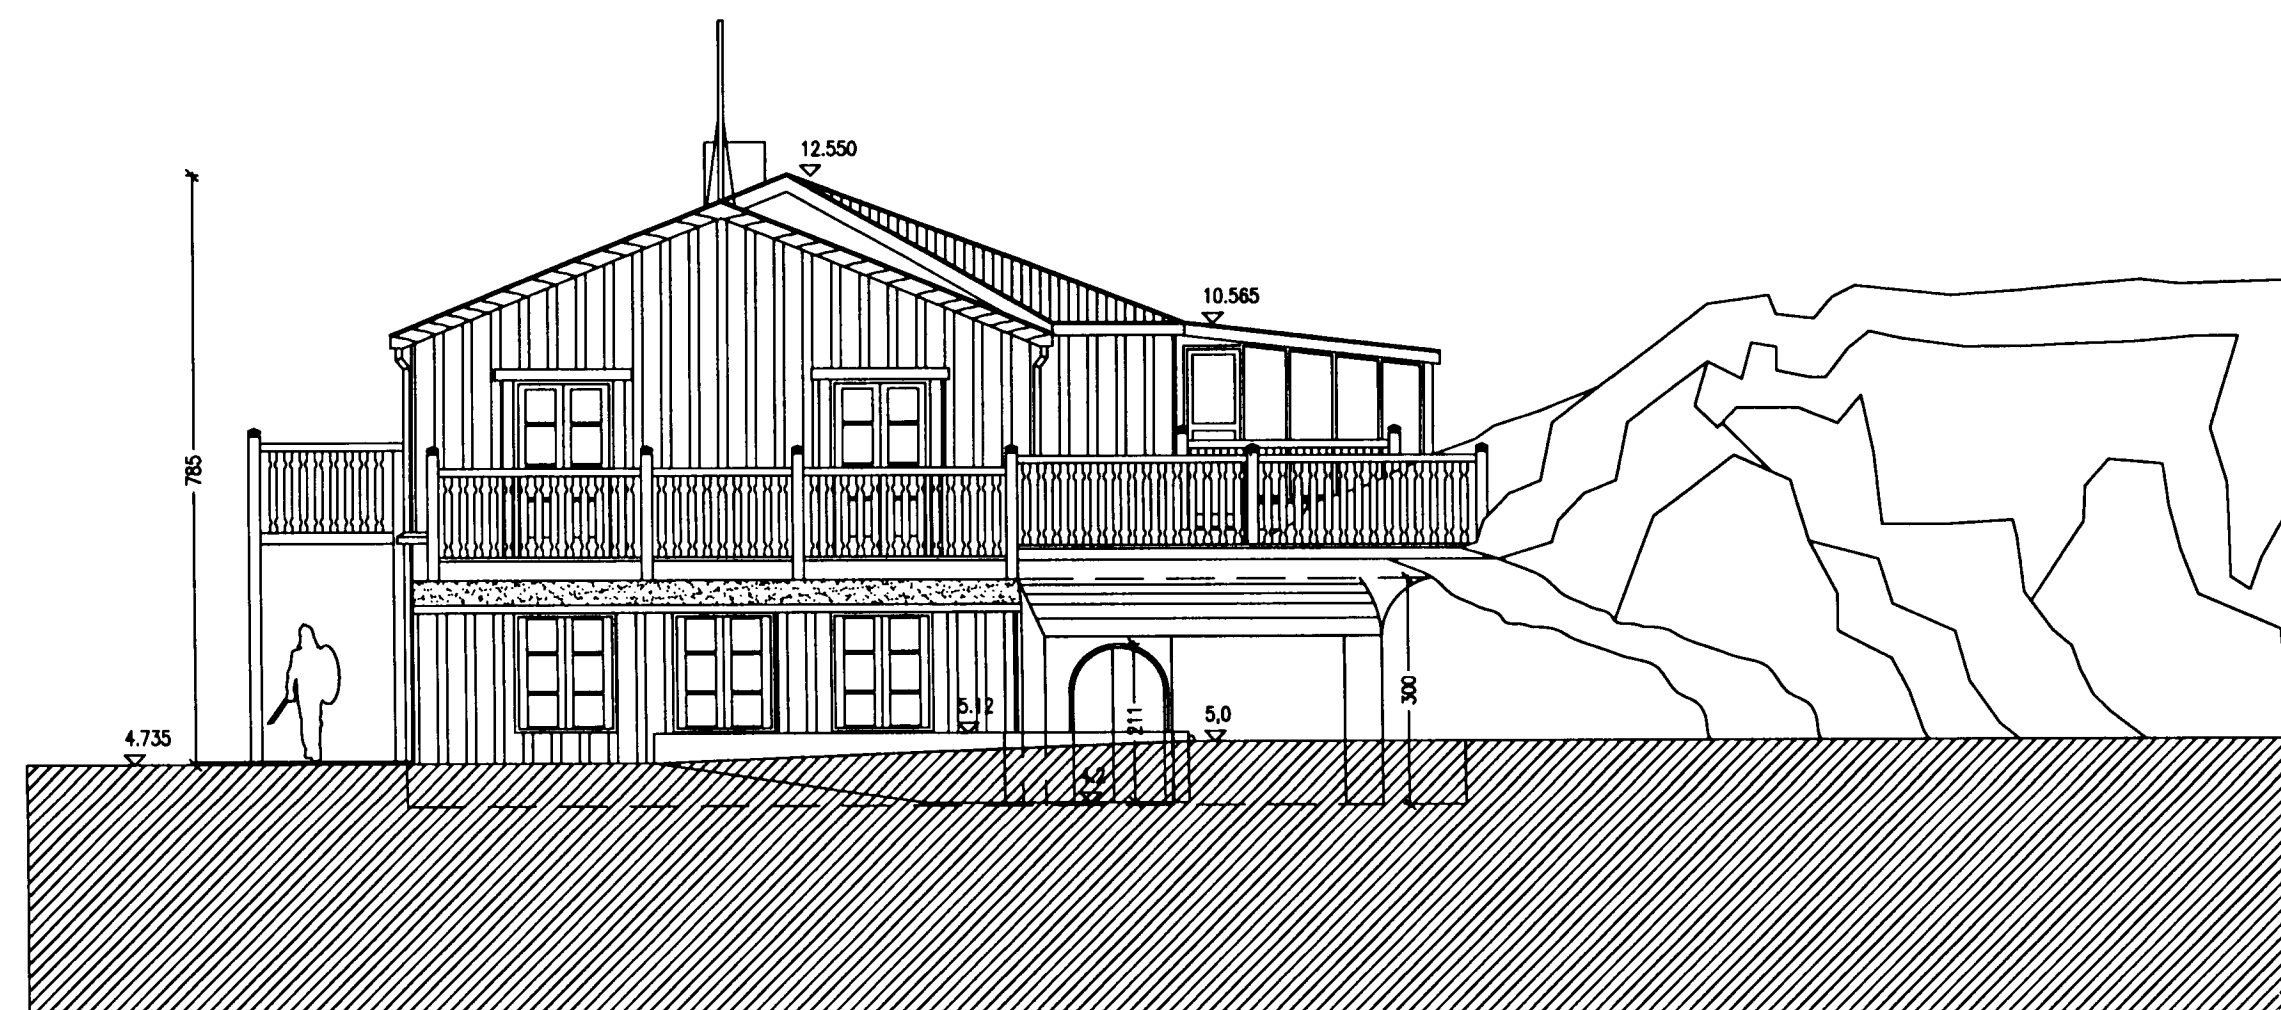

ÚTLIT NORÐUR
1:100




ÚTLIT SUÐUR
1:100



ÚTLIT VESTUR
1:100

Samþykkt þann
2. JULÍ 2005
Byggingaálfurinn / Hafnaríró
E. Krísjan Þórunnsson

C.
B.
A. Byggingaræfni plötu, hurð og aðkoma. 26.04.2005.
BREYTINGAR: DAGSI

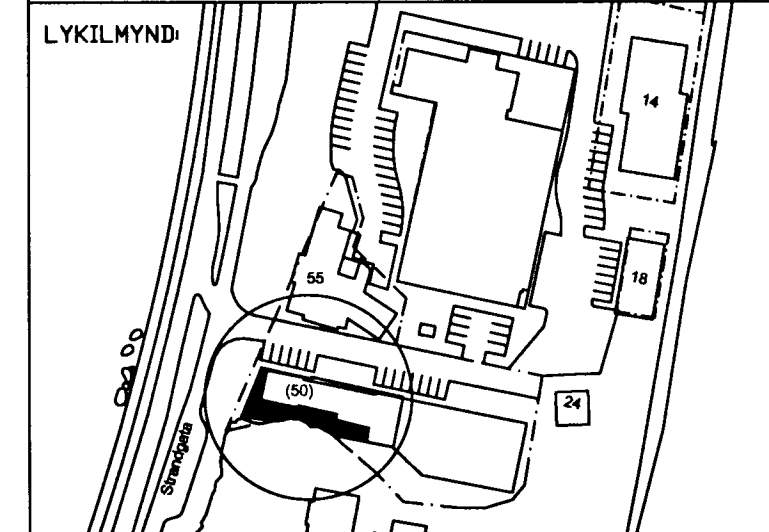

VERKKAUPI:
FJÖRUKRÁIN ehf.
VIKING HOTEL.
Strandgötu 57.
220 Hafnarfirði.
BYGGINGARHLUTI: HELLIR
ADALUPPDRATTUR
ÚTLITSMYNDIR



VERK: FJOR-0408 TEIKNINGAR: A-0103
KVARDI: 1:100 TEIKNAD: PMM
DAGSI: 27.09.04. SKRÁ: FJOR-HELLUR.DWG

ÚTI INNI

ARKITEKTAR

ÞINGHOLTSSTRÆTI 27 101 REYKJAVÍK
SMAR 5527660 & 5627660 FAX 5527661
NETFANG: u@u.is
VEFFANG: http://www.u.is

BALDUR Ó. SVAVARSSON ARKITEKTAR FAI
120357-5149

JÓN ÞÓR ÞORVALDSSON ARKITEKTAR FAI
021256-7579

A-0103

A